

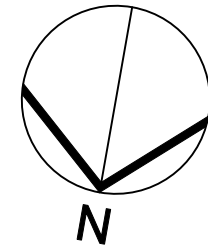


Ordnance Survey, (c) Crown
Copyright 2016. All rights reserved.
Licence number 100022432

LOCATION PLAN 1/1250

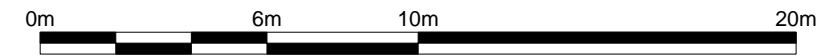

COPYRIGHT NOTICE:
This drawing is protected by copyright and may not be reproduced or used without the written consent of K-Side Designs

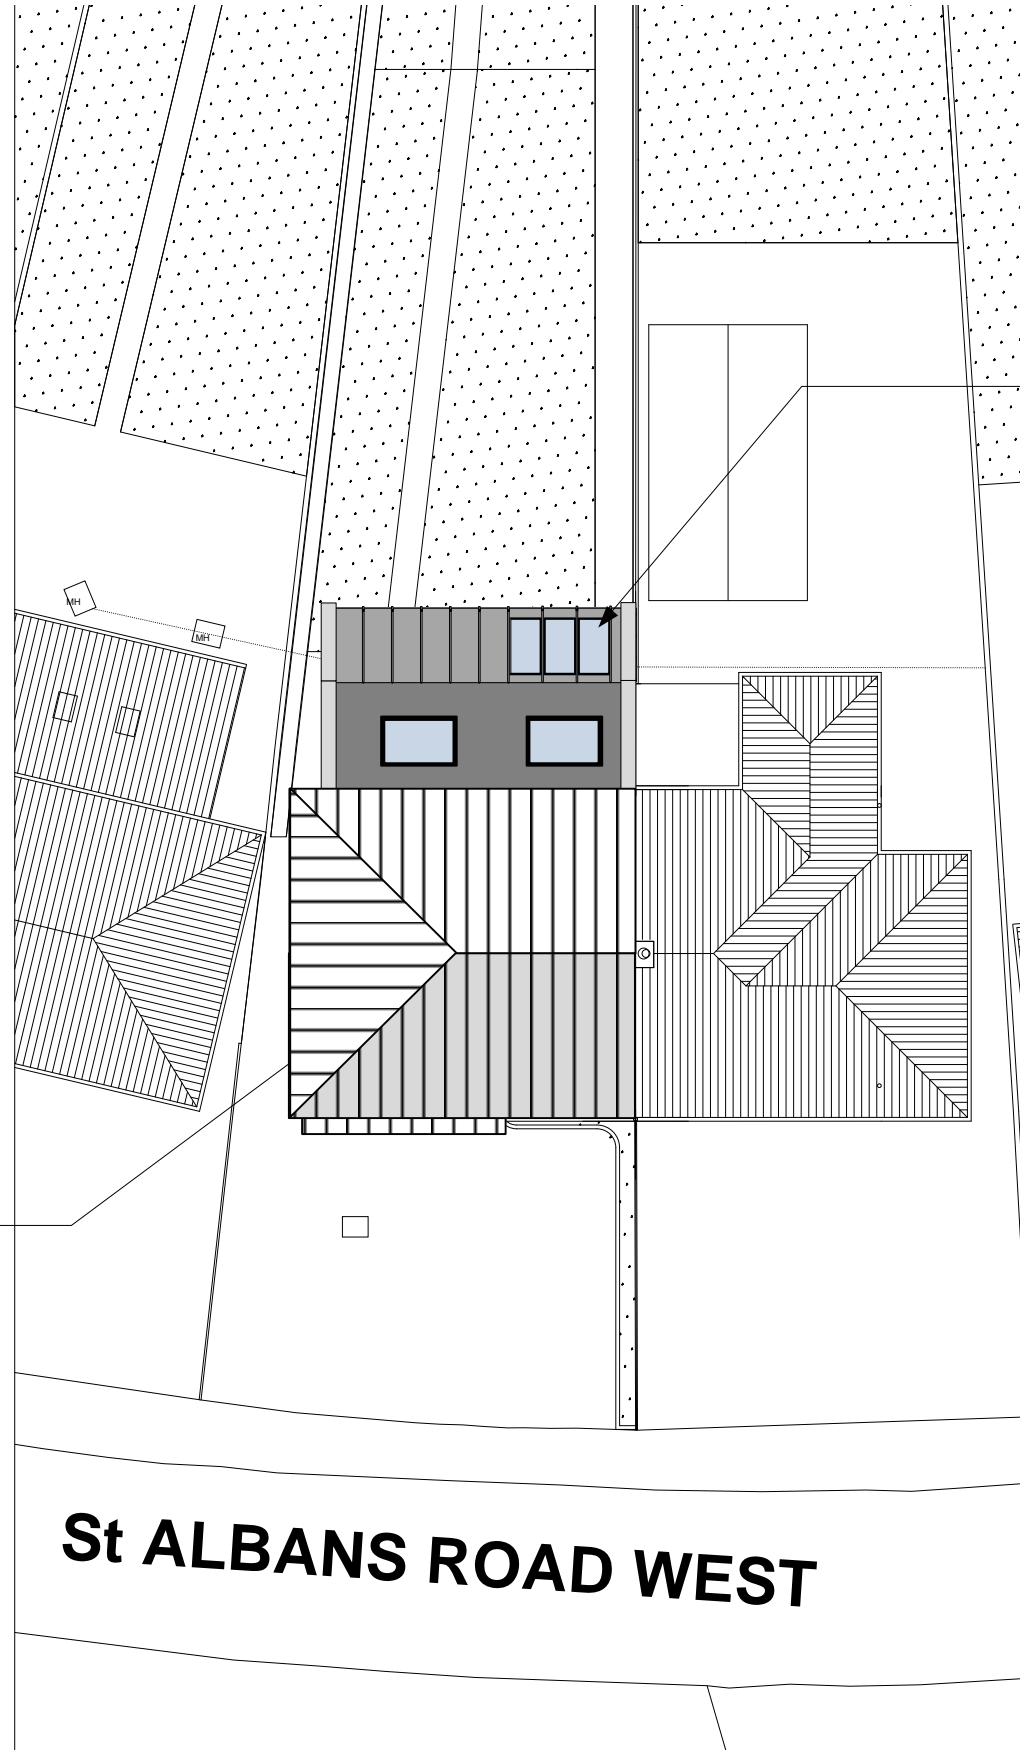

Proposed single storey rear extension

Proposed two storey side extension

St ALBANS ROAD WEST

| Rev | Description | Date |
|-----|-------------|------|
|-----|-------------|------|

K-Side Designs
Planning, Building and
Structural Consultants

84 Kenilworth Avenue,
London E17 4PE

Tel: 020 8527 2660
07920 745138

Project:
389 St. Albans Road West
Hatfield
Herts
AL10 9RU

Client:
Mr A Pidgeon

Title:
Site and Location Plan

Scale:
1:200 @ A3

Drawn:
ADM

Date:
October 2016

Drawing No:
ksd/16/68/01

Revision: