


COPYRIGHT NOTICE:
 This drawing is protected by copyright and may not be reproduced or used without the written consent of K-Side Designs

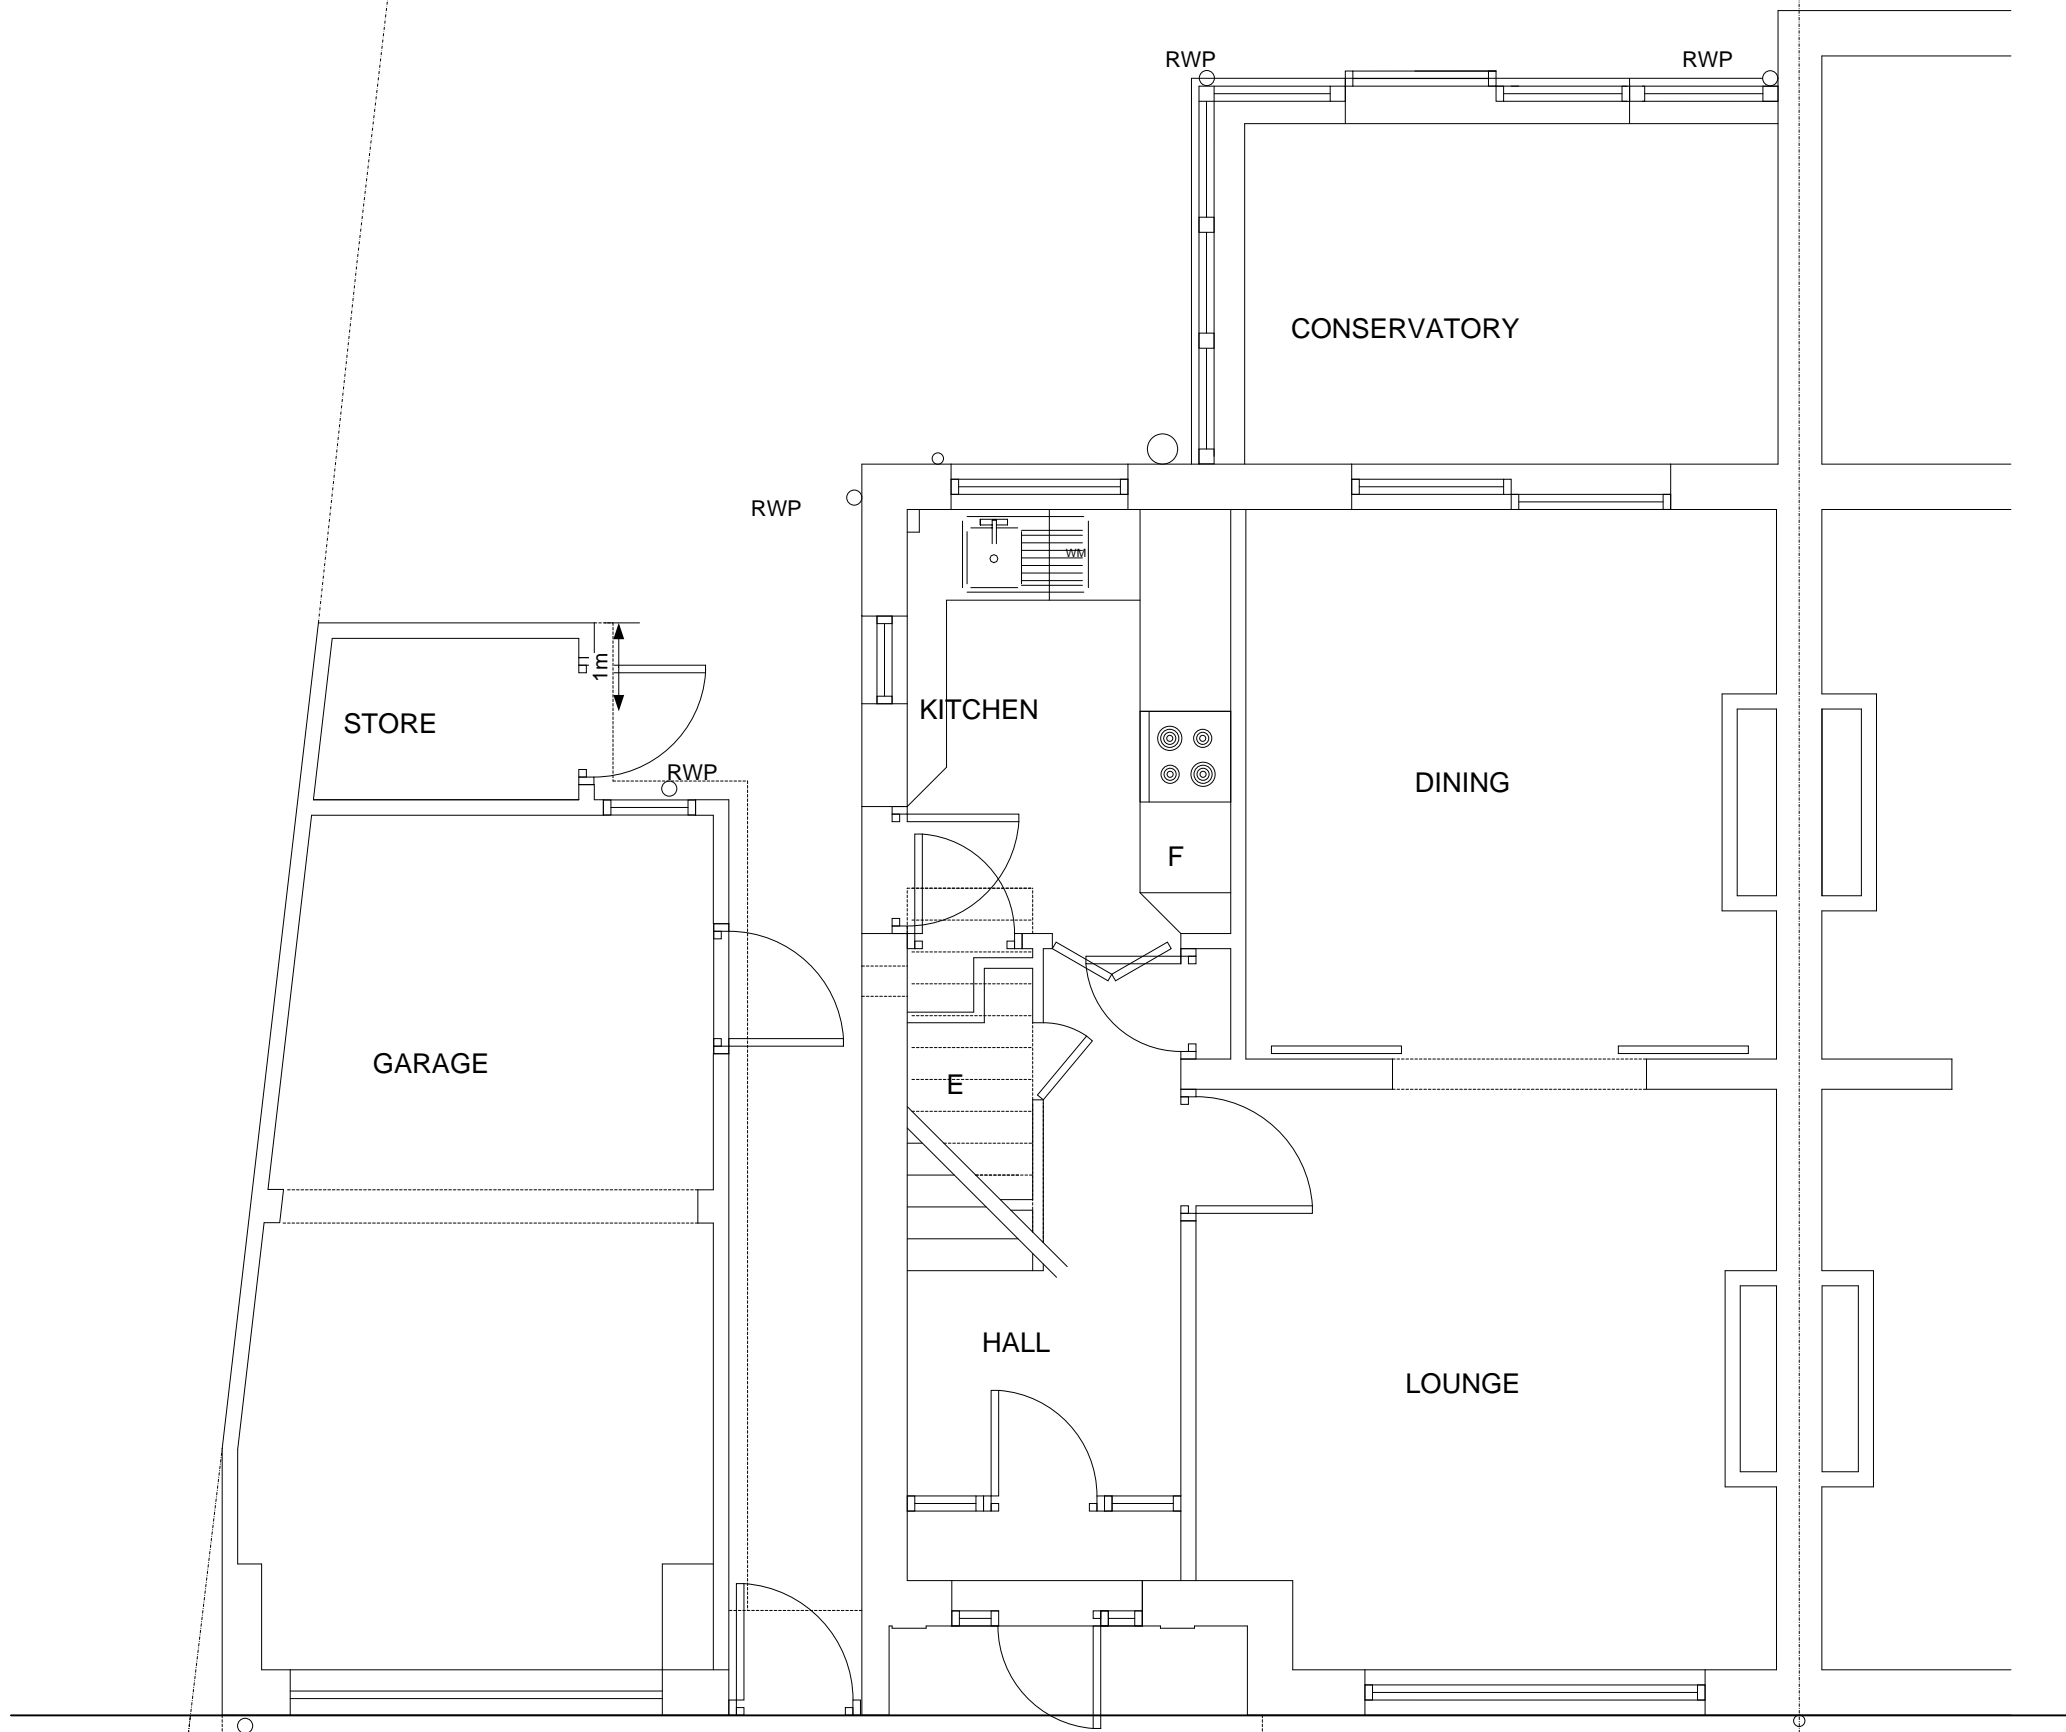

Rev	Description	Date
-----	-------------	------

K-Side Designs
 Planning, Building and Structural Consultants

84 Kenilworth Avenue,
 London E17 4PE

Tel: 020 8527 2660
 07920 745138

Project:
389 St. Albans Road West
Hatfield
Herts
AL10 9RU

Client:
Mr A Pidgeon

Title:
Existing Ground Floor

Scale: 1:50 @ A3	Drawn: ADM
Date: October 2016	
Drawing No: ksd/16/68/02	Revision: