


**COPYRIGHT NOTICE:**  
 This drawing is protected by copyright and may not be reproduced or used without the written consent of K-Side Designs

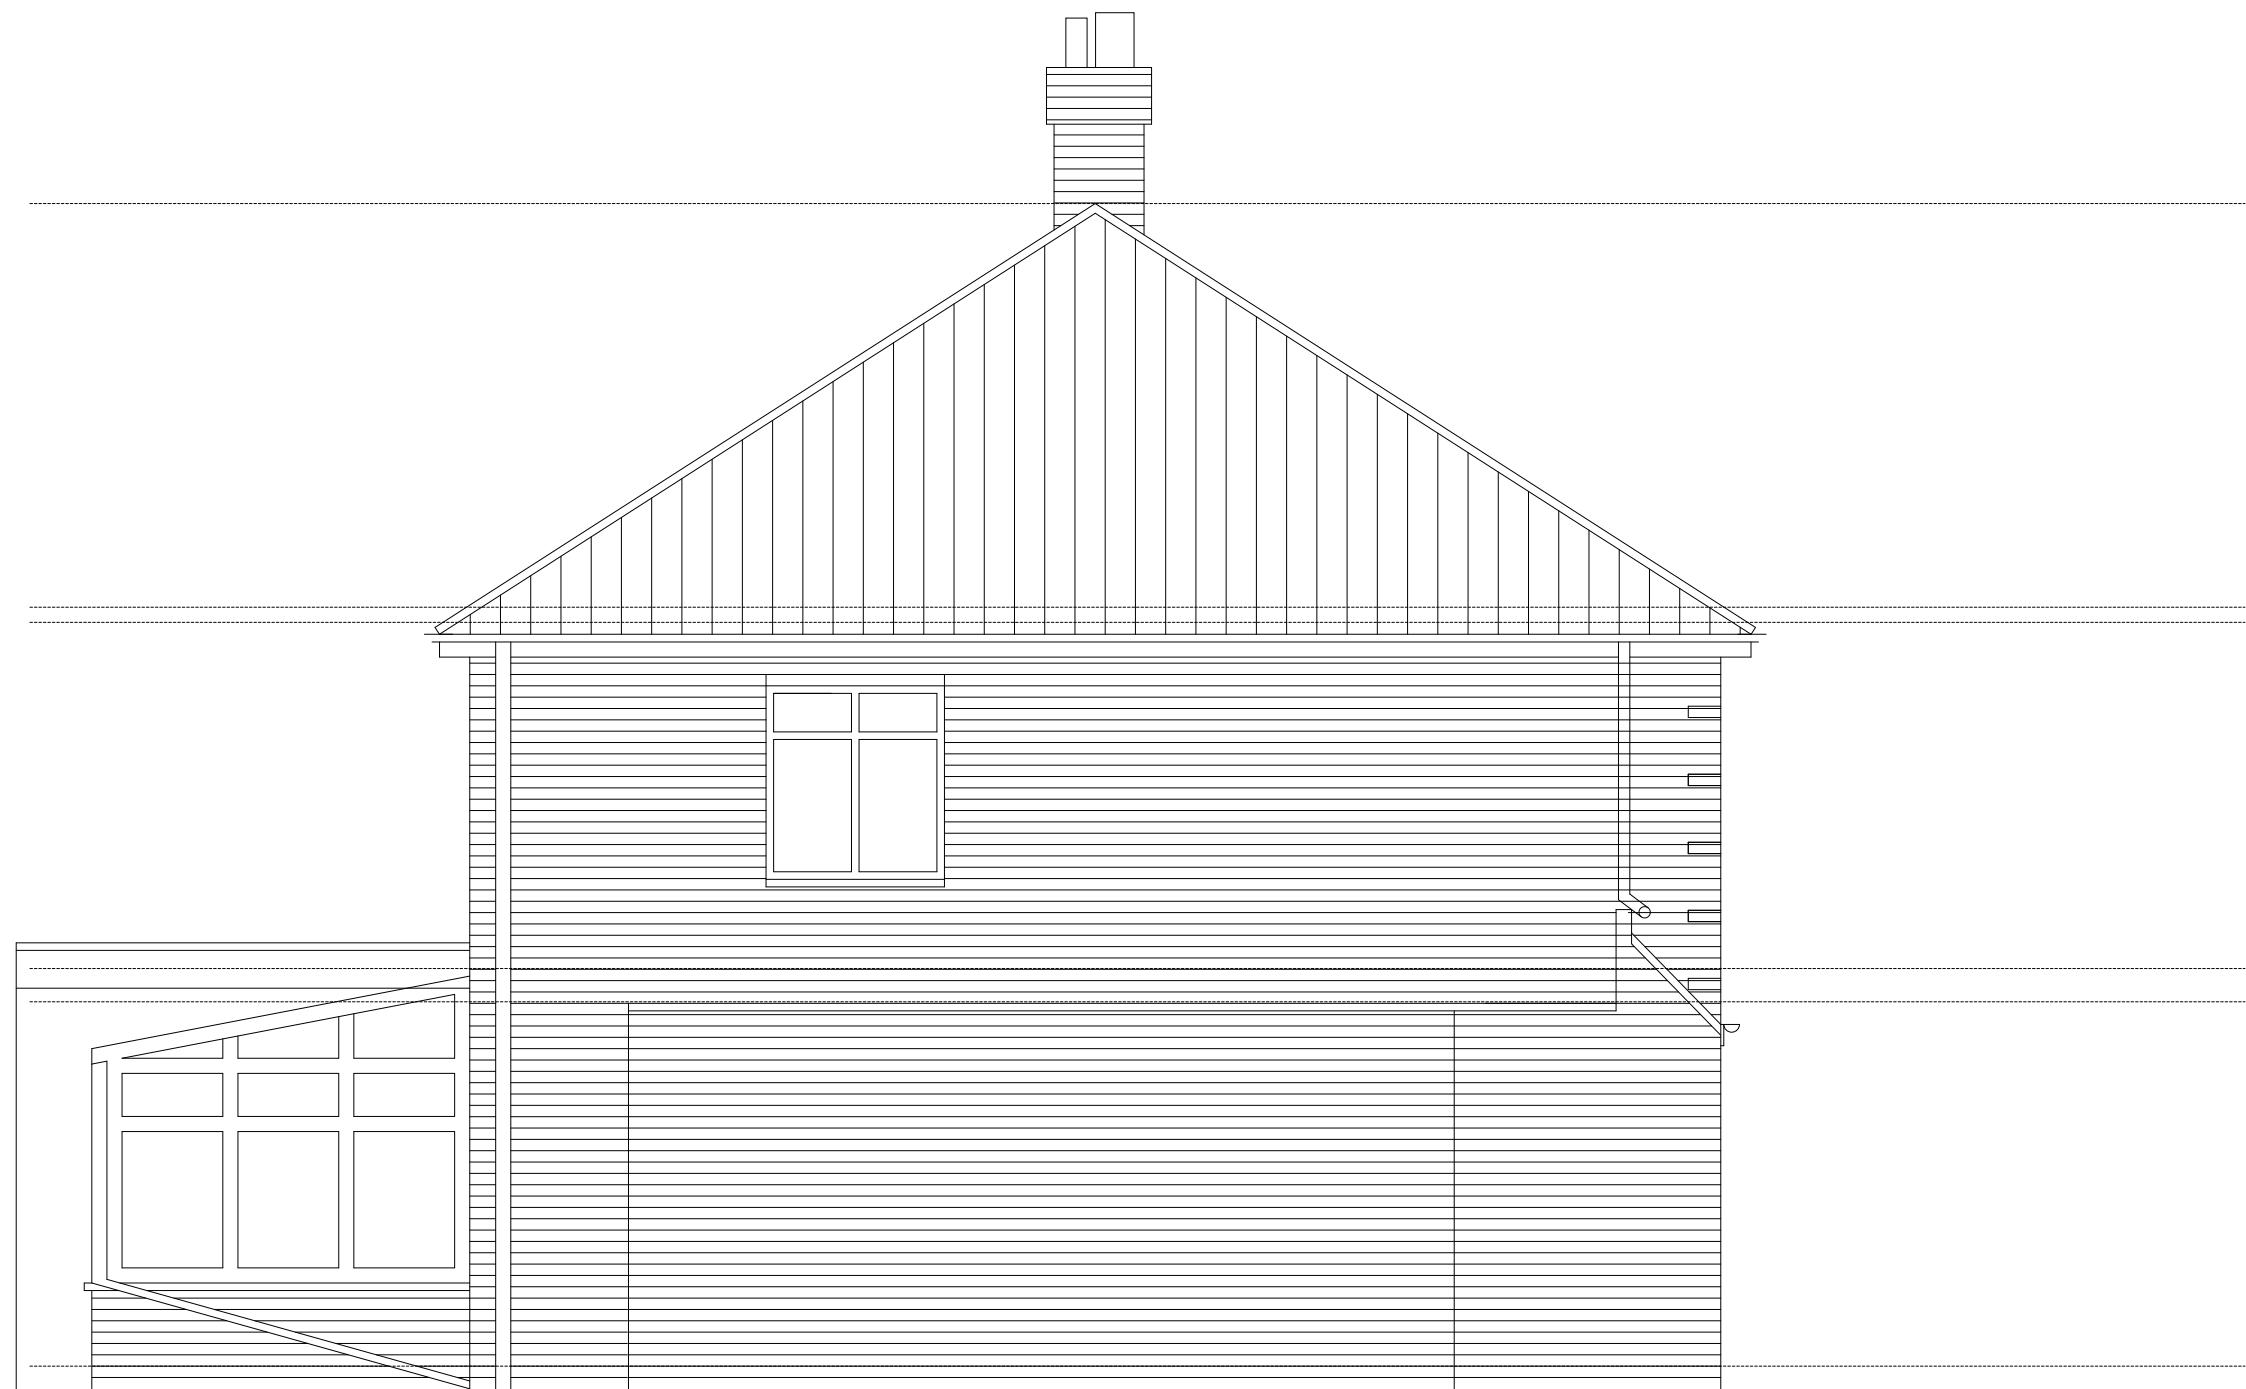

Rev	Description	Date
-----	-------------	------

**K-Side Designs**  
 Planning, Building and  
 Structural Consultants

84 Kenilworth Avenue,  
 London E17 4PE

Tel: 020 8527 2660  
 07920 745138

Project:  
**389 St. Albans Road West  
 Hatfield  
 Herts  
 AL10 9RU**

Client:  
**Mr A Pidgeon**

Title:  
**Existing Side Elevation**

Scale: <b>1:50 @ A3</b>	Drawn: <b>ADM</b>
----------------------------	----------------------

Date:  
**October 2016**

Drawing No: <b>ksd/16/68/07</b>	Revision:
------------------------------------	-----------