



COPYRIGHT NOTICE:
 This drawing is protected by copyright and may not be reproduced or used without the written consent of K-Side Designs


Single ply roof membrane

Fixed rooflights

2.0m x 1.3m flat rooflights

1.00m

1.00m

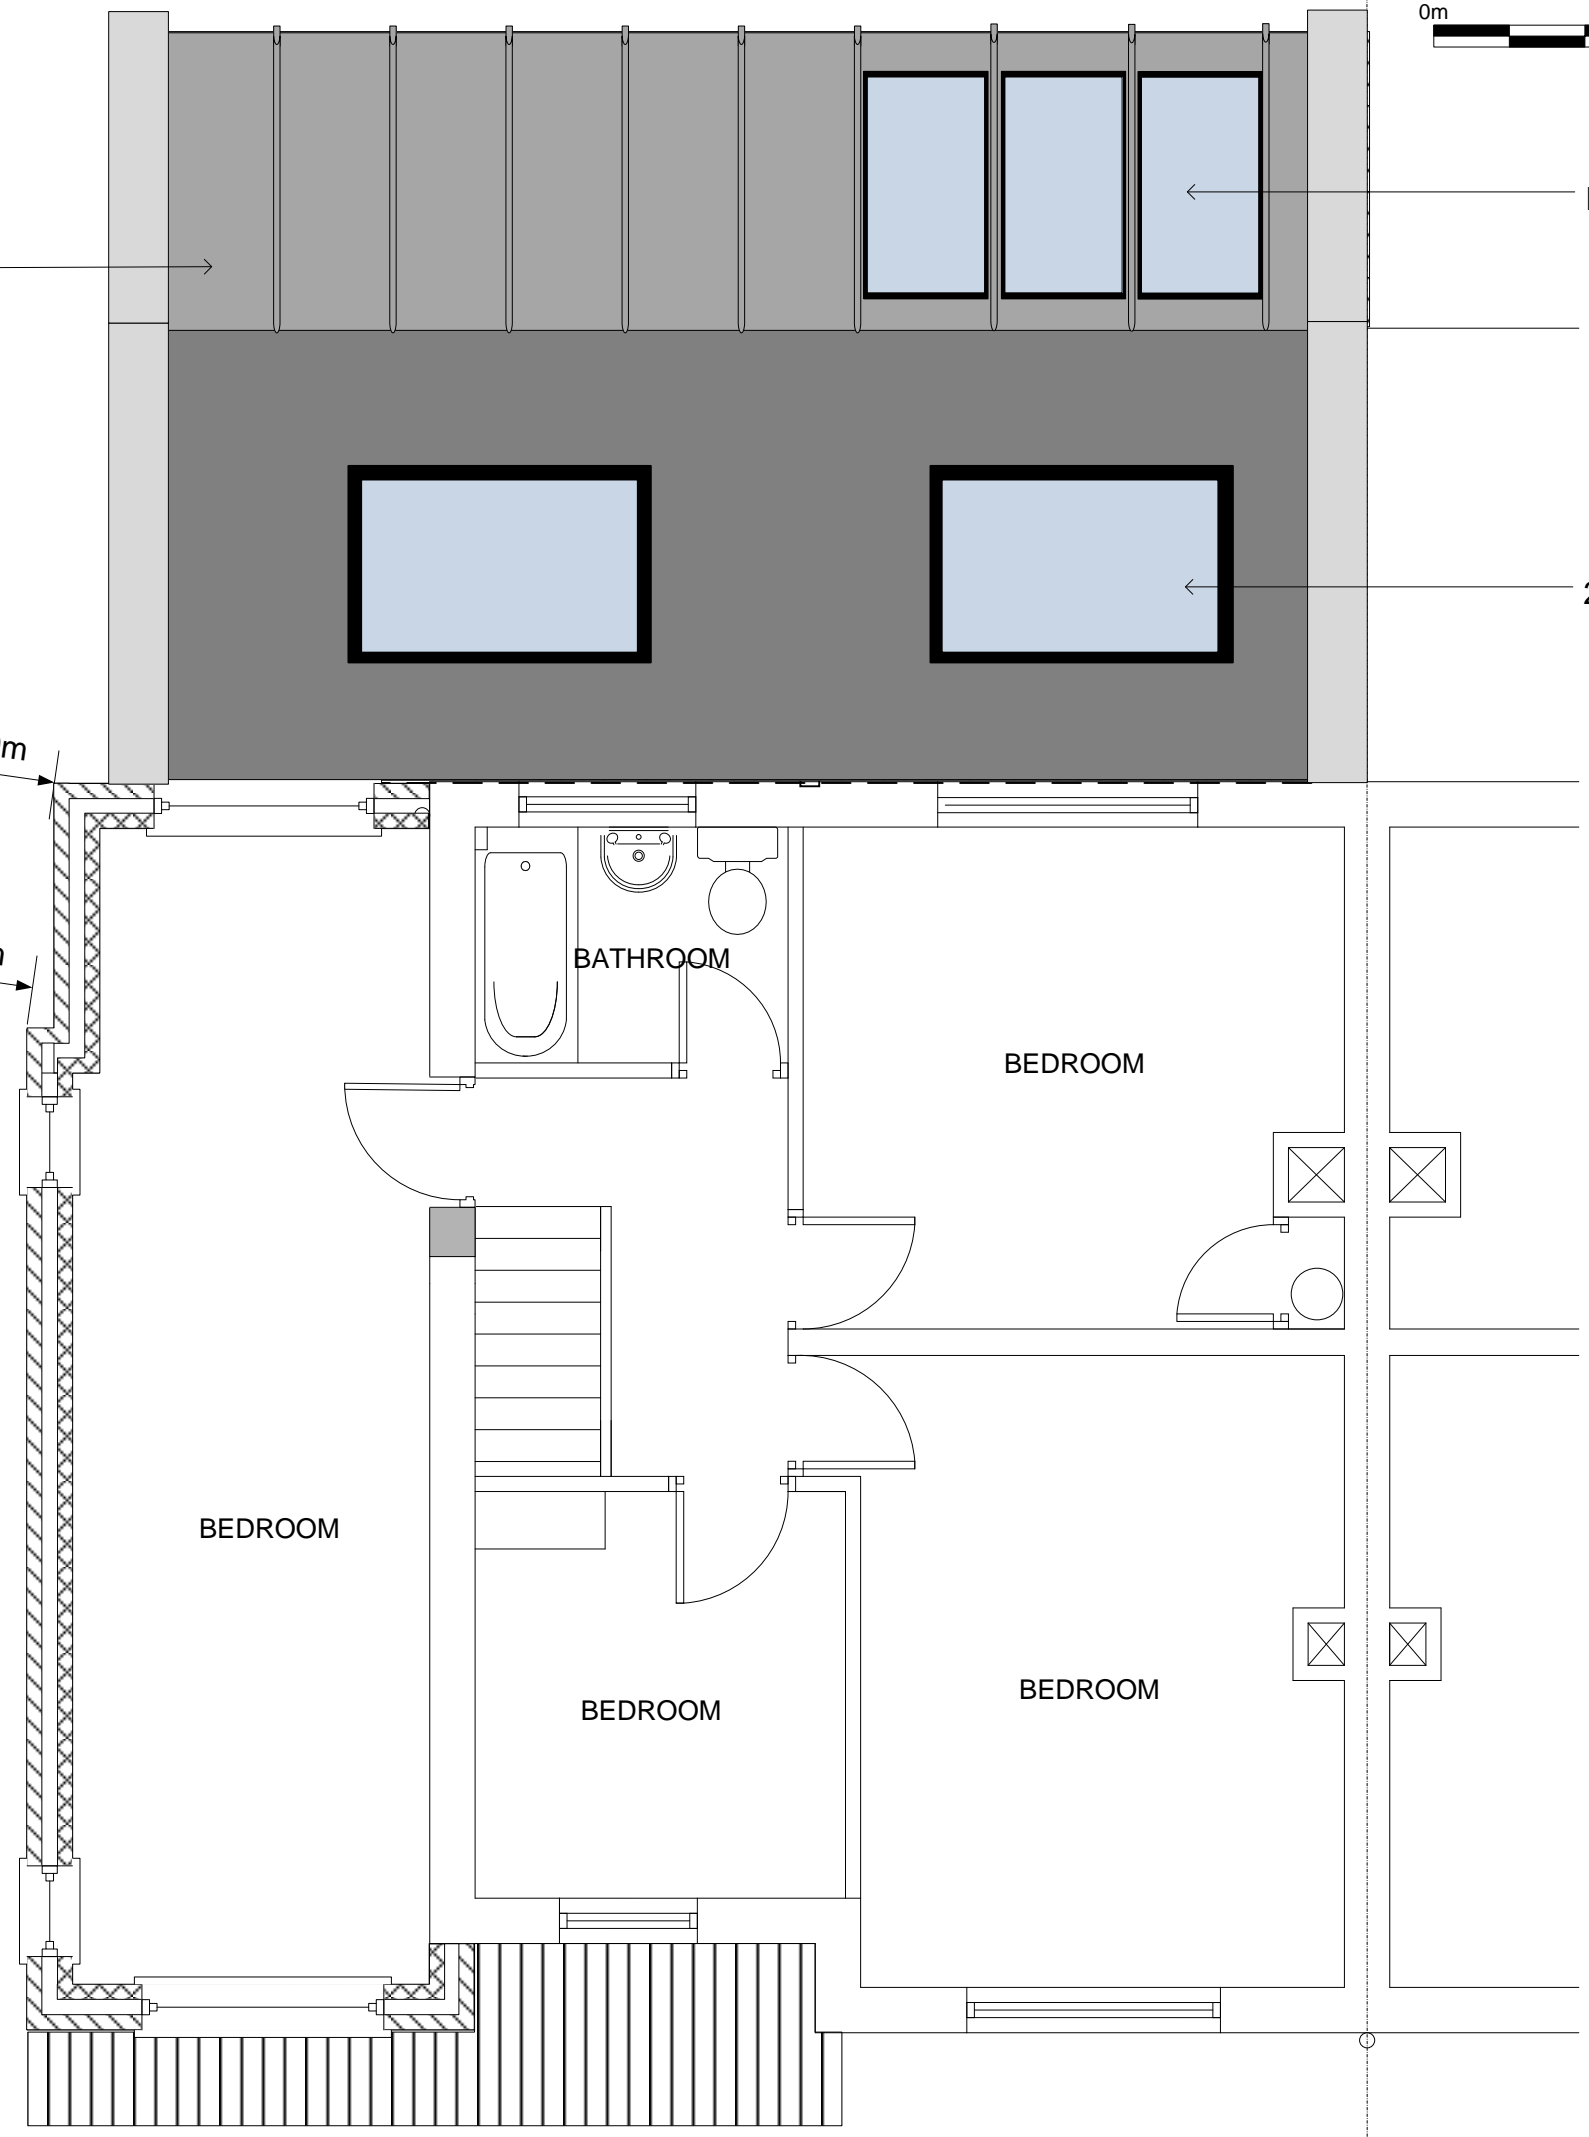

Rev	Description	Date
-----	-------------	------

K-Side Designs
 Planning, Building and Structural Consultants

84 Kenilworth Avenue,
 London E17 4PE

Tel: 020 8527 2660
 07920 745138

Project:
**389 St. Albans Road West
 Hatfield
 Herts
 AL10 9RU**

Client:
Mr A Pidgeon

Title:
Proposed First Floor

Scale:
1:50 @ A3

Drawn:
ADM

Date:
October 2016

Drawing No:
ksd/16/68/09

Revision: