



31 JUL 2009

No: 86/2009/1626/PP

**SUSTAINABILITY CHECKLIST FOR HOUSEHOLDER
APPLICATIONS**

The overall aim of the District Plan for Welwyn Hatfield is to make development more sustainable in order to improve people's quality of life. This checklist has been drawn up to identify the things that could make householder development more sustainable. The intention is that this should be completed and returned with your planning application form. It will then be used by the Council in assessing whether your proposal is acceptable.

However, this checklist only covers sustainability issues. There will be other matters which the Council will need to consider, such as design, which are set out in the District Plan and in this document. In designing your extensions, buildings or alterations you should refer to the relevant policies and standards.

Applicants should be aware that if their house is a listed building or in a Conservation Area, some or all of the criteria may not be appropriate to their application. In such cases you should contact a Planning Officer at the Council to discuss the checklist.

Please state how your proposal addresses the following criteria:

1. Minimize any impact on the daylight, sunlight and privacy enjoyed by any neighboring property.	NONE
2. Make best use of the sun's energy to reduce energy costs e.g. south facing living room windows.	NONE
3. Maximize other opportunities for energy saving, such as cavity wall insulation, double-glazing or loft insulation.	N/A.

4. Use other sources of energy e.g. solar panels.	
N/A	
5. Use renewable recycled or second-hand materials during construction.	
SECOND HAND UNITS FOR UTILITY	
6. Design the building/extension so it is accessible for people with all levels of mobility, in particular people with disabilities, prams.	
WIDE INTERNAL DOORS THROUGHOUT HOUSE AND WILL BE MATCHED USING SECOND HAND DOORS.	
7. Use permeable materials for hard standings or parking areas to reduce surface water run-off and evaporation.	
PERMEABLE BLOCK PAVING	
8. Install water-efficient fixtures and appliances to conserve water (e.g. special showers, taps, cisterns) and equipment to recycle water (e.g. rainwater butts).	
N/A	
9. Preserve existing trees, hedges and other natural features.	
N/A	
10. Use landscaping and natural features externally which will increase biodiversity e.g. planting native species, or species attracting wildlife and including water features.	
N/A	

--	--

11. Use hedges rather than brick and concrete walls or fences as a means of enclosure, or soften the look of existing walls/fences with climbing plants.

N/A

12. Design the extension or building to include crime prevention measures e.g. avoid accessible flat roofs, avoid siting extensions/buildings close to footpaths, avoid solid fences giving easy access for burglars.

N/A

13. Minimize noise levels, and light and dust pollution during construction.

CONVERSION ONLY


14. Considers the need for adequate storage for cycles and domestic recycling facilities.

N/A.

The completed checklist should be returned with your completed planning application. Further guidance on sustainable development can be found at <http://www.hertsdirect.org/scholearn/aboutstatesch/assetsteward/Sustainability>



TITLE NUMBER
HD424044

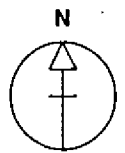


HERTFORDSHIRE : WELWYN HATFIELD

ORDNANCE SURVEY MAP REFERENCE:

TL2110SE

SCALE 1:1250 Enlarged from 1/2500

©CROWN COPYRIGHT. Produced by HMLR. Further reproduction in whole or in part is prohibited without the written permission of Ordnance Survey. Licence Number GD 272728.

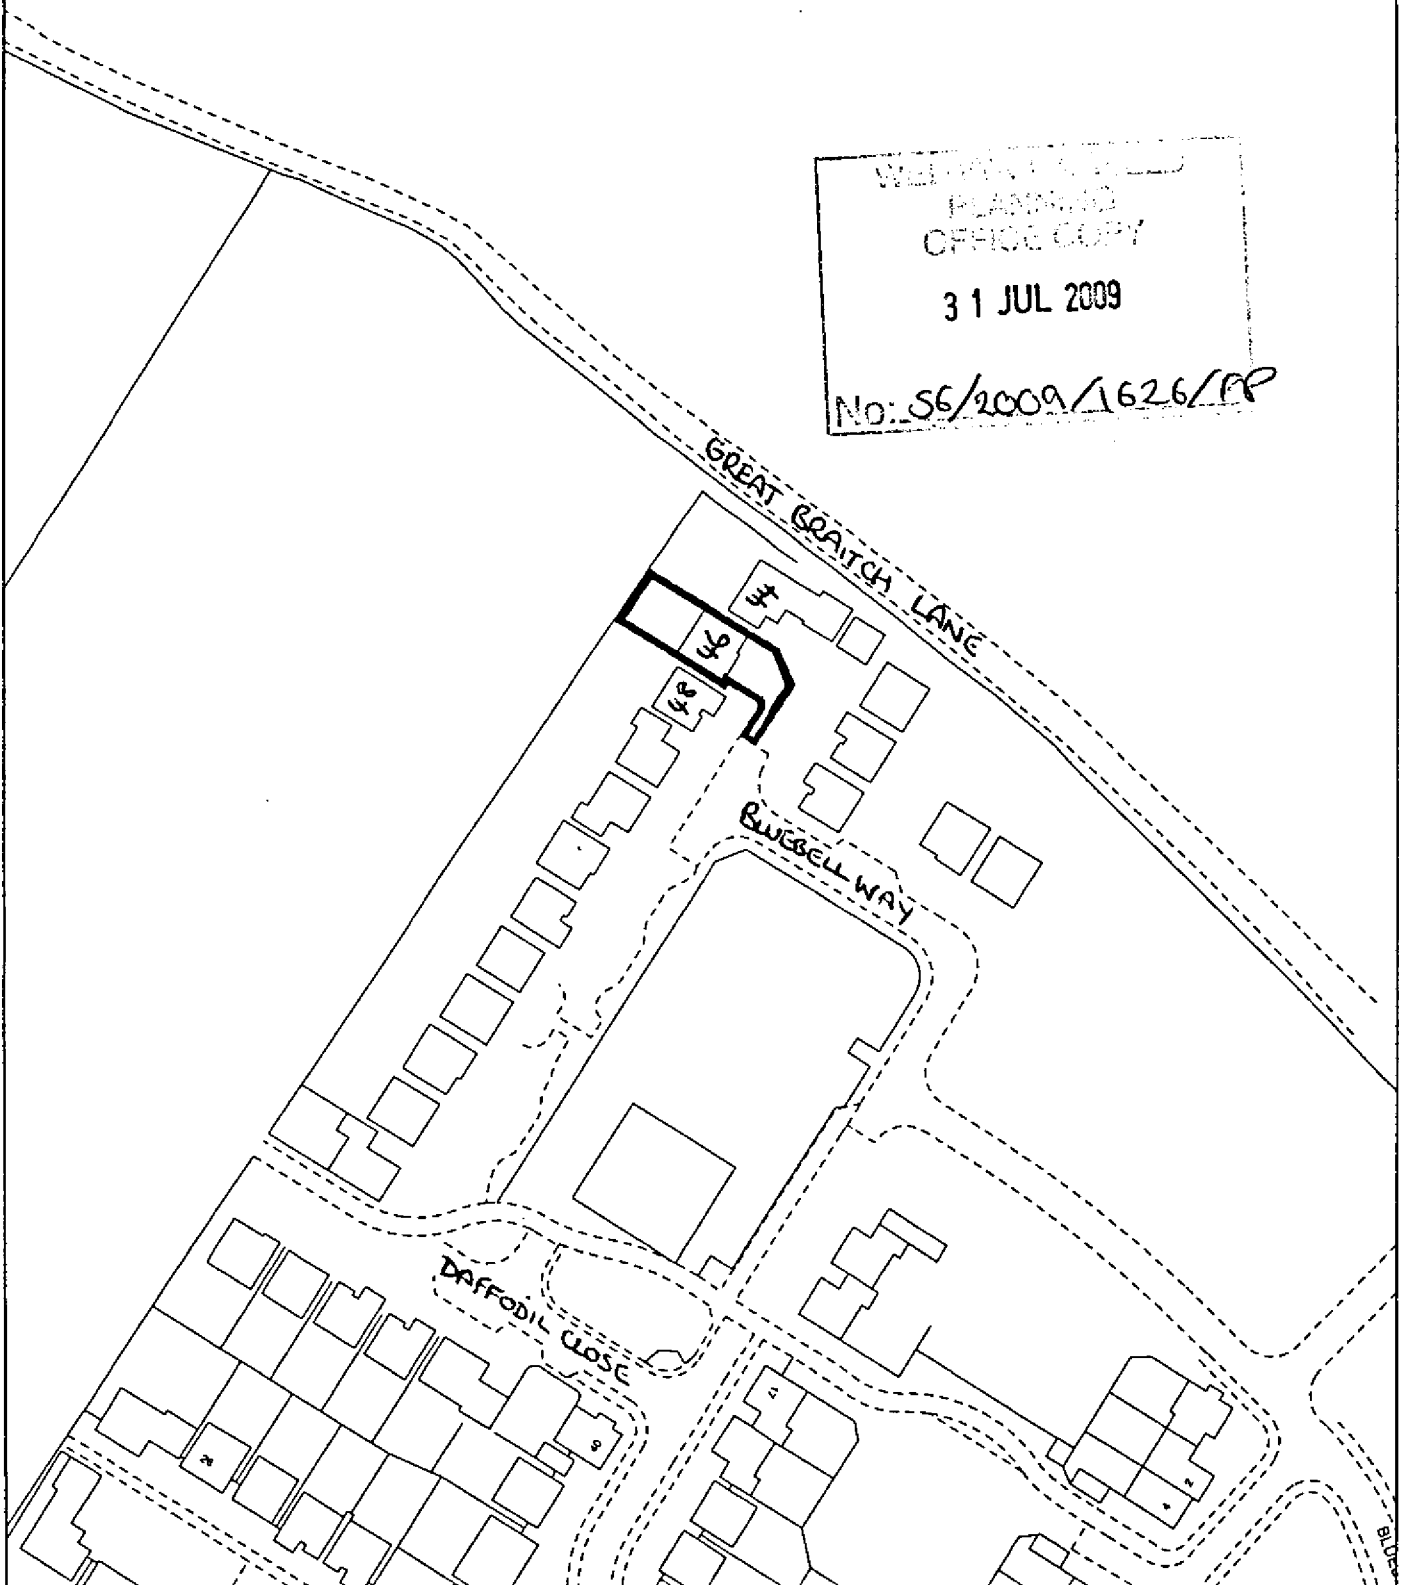

This title plan shows the general position of the boundaries: it does not show the exact line of the boundaries. Measurements scaled from this plan may not match measurements between the same points on the ground. For more information see Land Registry Public Guide 7 - Title Plans.

This official copy shows the state of the title plan on **2 December 2003 at 08:48:01**. It may be subject to distortions in scale. Under s.67 of the Land Registration Act 2002, this copy is admissible in evidence to the same extent as the original. Issued on 2 December 2003.

This title is dealt with by the **Stevenage District Land Registry**.



