
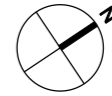



This drawing and CAD data therein is protected by copyright and must not be copied or reproduced without the written consent of DLG Architects LLP. ©
 No dimensions are to be scaled from this drawing. Use figured dimensions only. All dimensions and sizes are to be checked on site and any discrepancies reported to the architect prior to initiation of any works.

PL


REV DESCRIPTION INITIALS/DATE

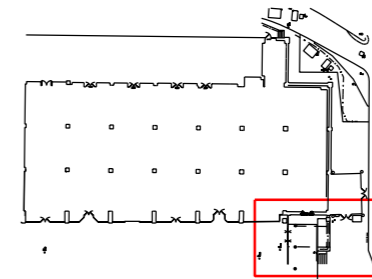


LOCATION PLAN
NTS

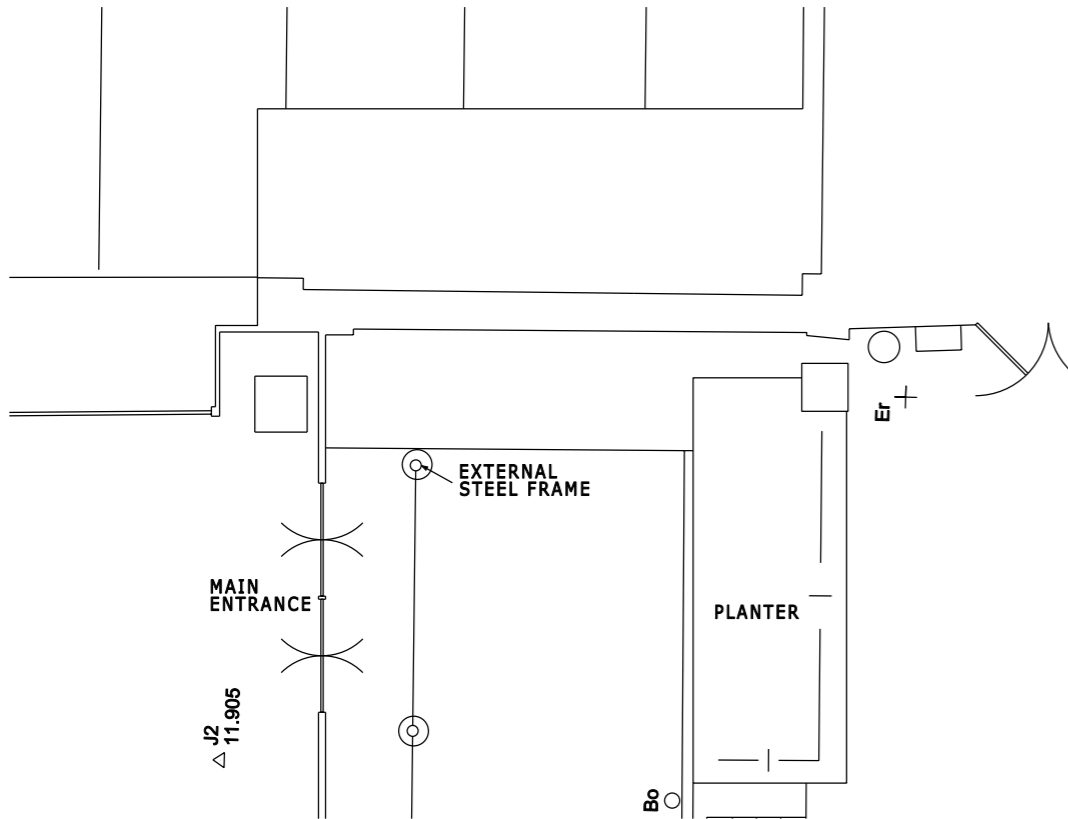


EXISTING PLAN
SCALE 1:100 @A3

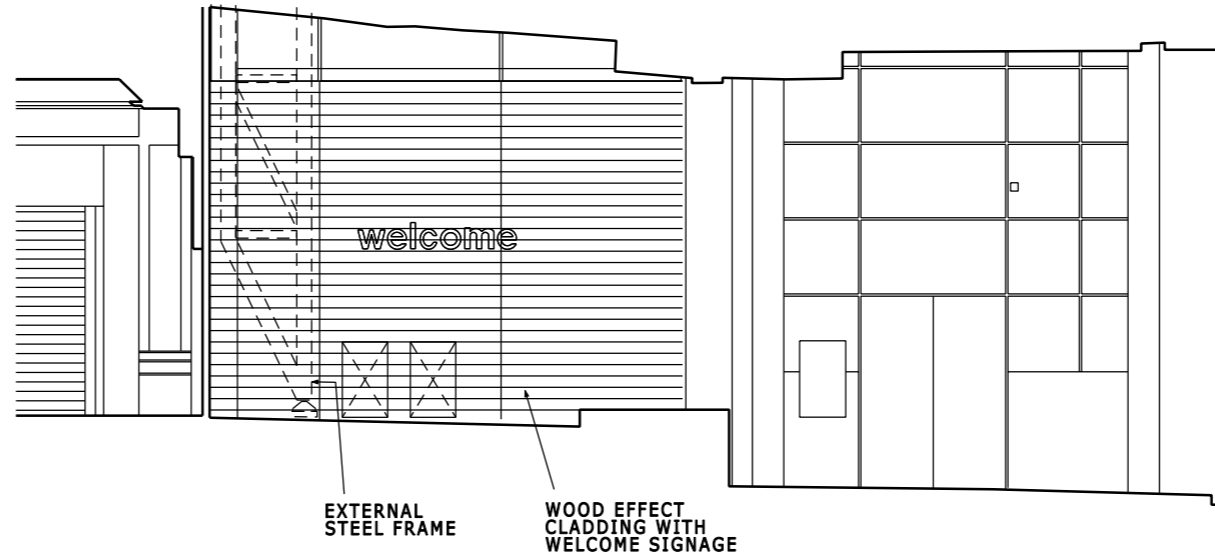


EXISTING ELEVATION
SCALE 1:100 @A3

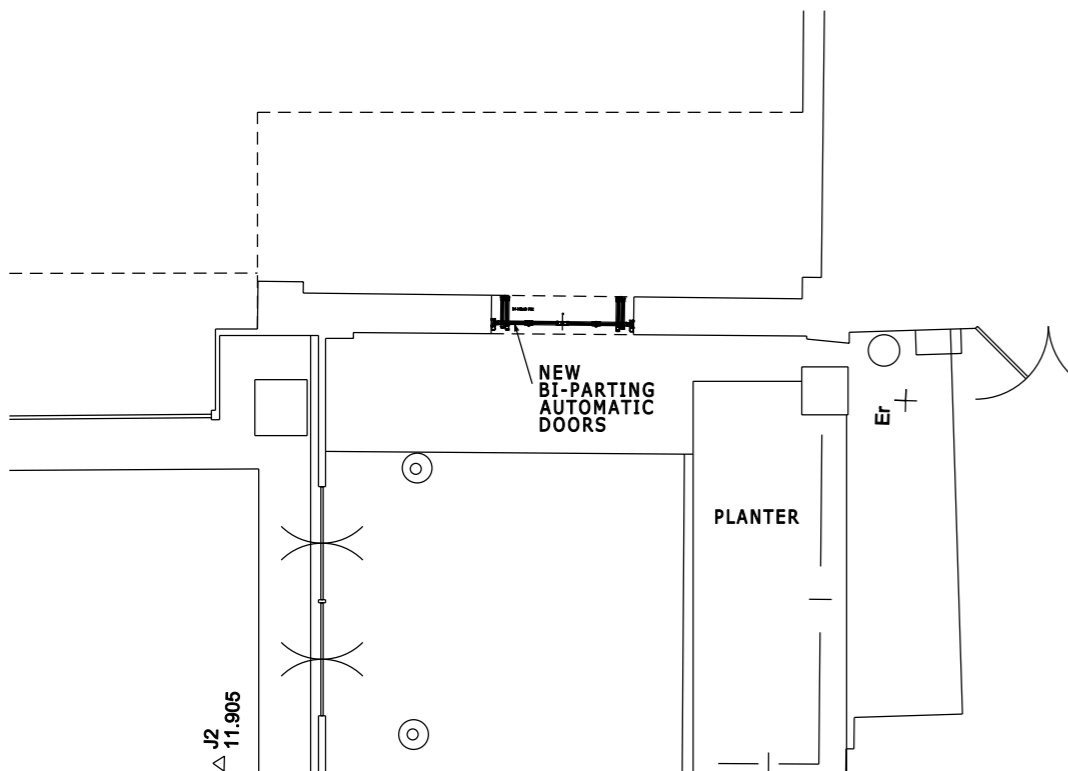

PROPOSED PLAN
SCALE 1:100 @A3

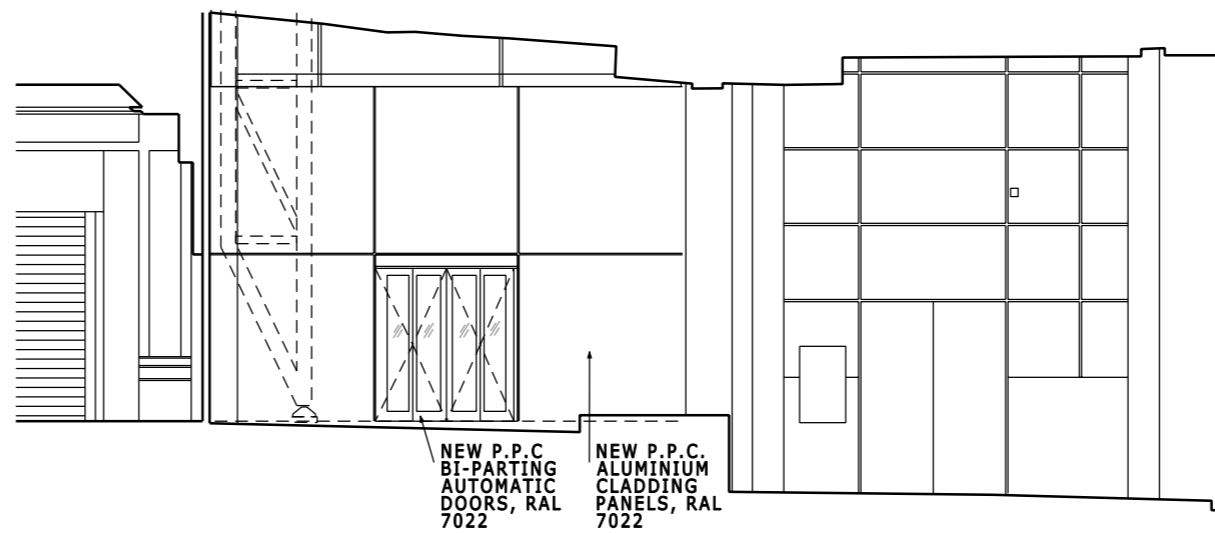

PROPOSED ELEVATION
SCALE 1:100 @A3

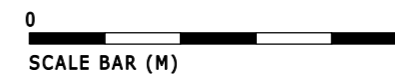

JOB NAME
**LANDSEC
 THE GALLERIA
 HATFIELD
 AL10 0XR**
 DRAWING TITLE
**EXISTING & PROPOSED
 NEW EXTERNAL ENTRANCE**

STATUS
Planning

DATE Nov '22 SHEET BY SMH SCALE @ SIZE 1:100@A3

JOB NO. 4469 CODE PL DRAWING NO. 004 REV -

DLG ARCHITECTS
 LEEDS
 One Brewery Wharf
 Waterloo Street
 Leeds
 LS10 1GX
 LONDON
 Studio 12.0G.1
 The Leather Market
 11 - 13 Weston Street
 London
 SE1 3ER

+44(0)113 247 1222
 leeds@dlgarchitects.com
 +44(0)207 620 1236
 london@dlgarchitects.com

dlgarchitects.com

