
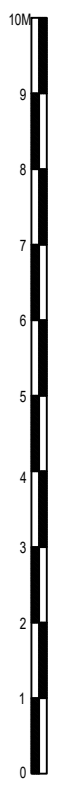


173

175

177

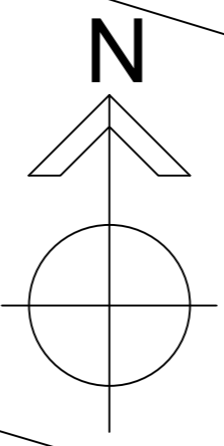

THIS DRAWING PRINTED ON A2 SIZE PAPER



HOME EXTENSION DESIGNS
60 BRIDGE ROAD EAST
WELWYN GARDEN CITY
HERTS AL7 1JU
tel : 01707 393971
fax : 01707 393980
e:stuartc@hed.co.uk

Project:
175 Parkway,
Welwyn Garden City

Drawing Title:
LOCATION PLAN

Drawn By: NIALL Scale: 1:100 Date: April 2019

Dwg Status: PLANNING Checked:

Drawing No: 4678-OS2 Revision: A

