

NYN MANOR FARM

OAK COPSE

LAGERN



GREEN BRIAR

FARNLEY

VINEYARDS ROAD

WILLOW MEAD

LITTLE COPSE

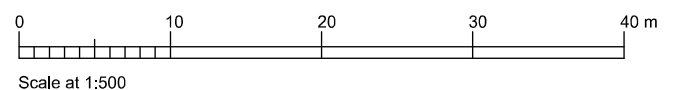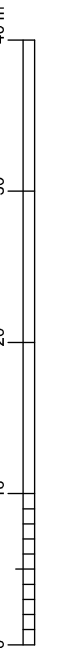

Scale at 1:500

Revisions	
-	-

<p><b>MICHAEL TROGAL</b> B.Sc B.Arch RIBA CHARTERED ARCHITECT 23 TEMPEST AVENUE, POTTERS BAR, HERTS EN6 5JU TELEPHONE / FAX 01707 653462</p>	<p>Drawing title <b>EXISTING BLOCK PLAN</b></p>	<p>Scale 1:500 Paper size A3 Date 6/6/17</p>
	<p>Project title <b>LAGERN, VINEYARDS ROAD, NORTHAW</b></p>	<p>Drawing No. <b>472 / 2</b></p>