

NYN MANOR FARM

LAGERN

GREEN BRIAR


OAK COPSE

VINEYARDS ROAD

FARNLEY

WILLOW MEAD

LITTLE COPSE

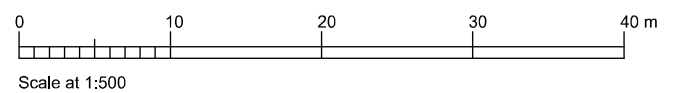

Scale at 1:500

| Revisions | |
|-----------|---|
| - | - |

| | | |
|--|---|--|
| <p>MICHAEL TROGAL B.Sc B.Arch RIBA CHARTERED ARCHITECT 23 TEMPEST AVENUE, POTTERS BAR, HERTS EN6 5JU TELEPHONE / FAX 01707 653462</p> | <p>Drawing title PROPOSED BLOCK PLAN</p> | <p>Scale 1:500 Paper size A3 Date 8/6/17</p> |
| | <p>Project title LAGERN, VINEYARDS ROAD, NORTHAW</p> | <p>Drawing No. 472 / 4</p> |