
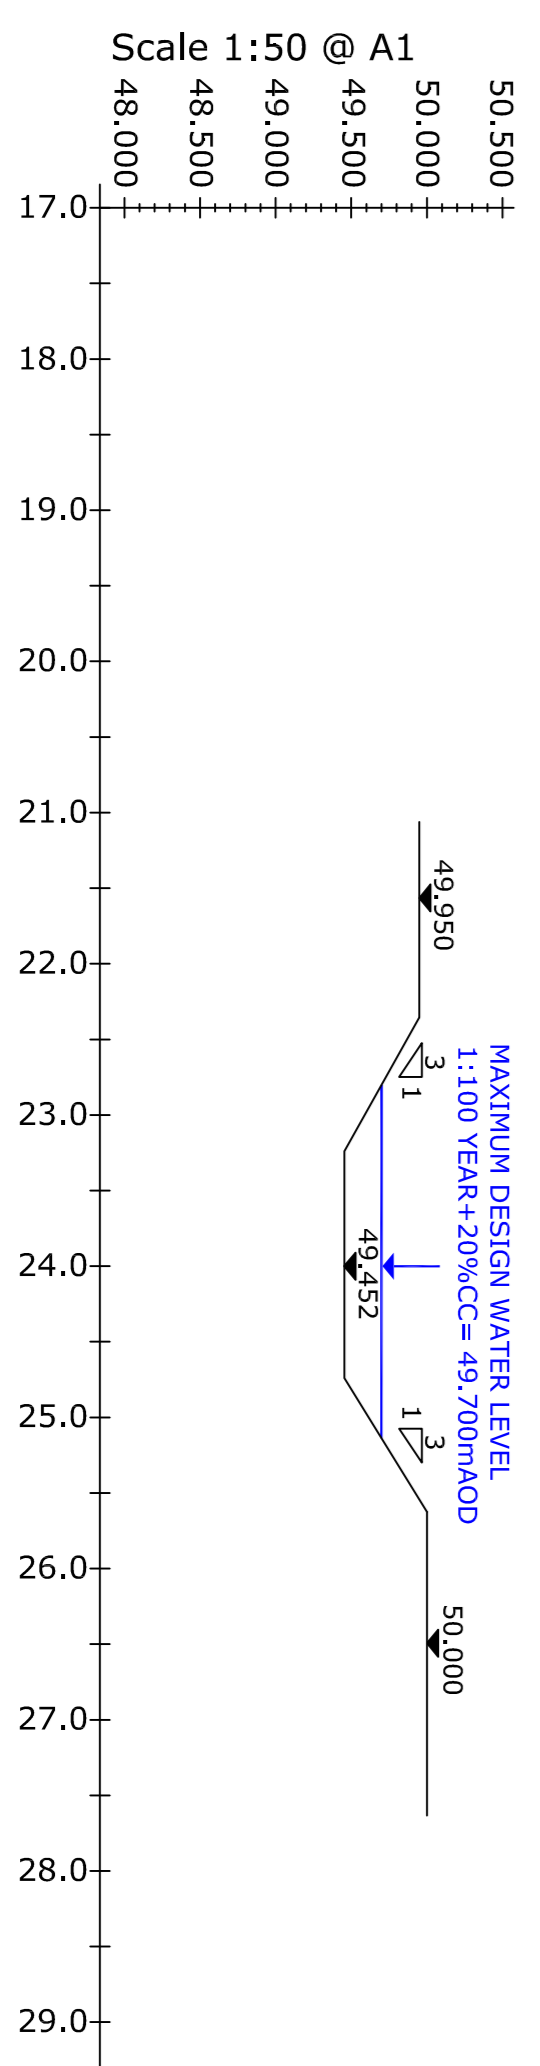
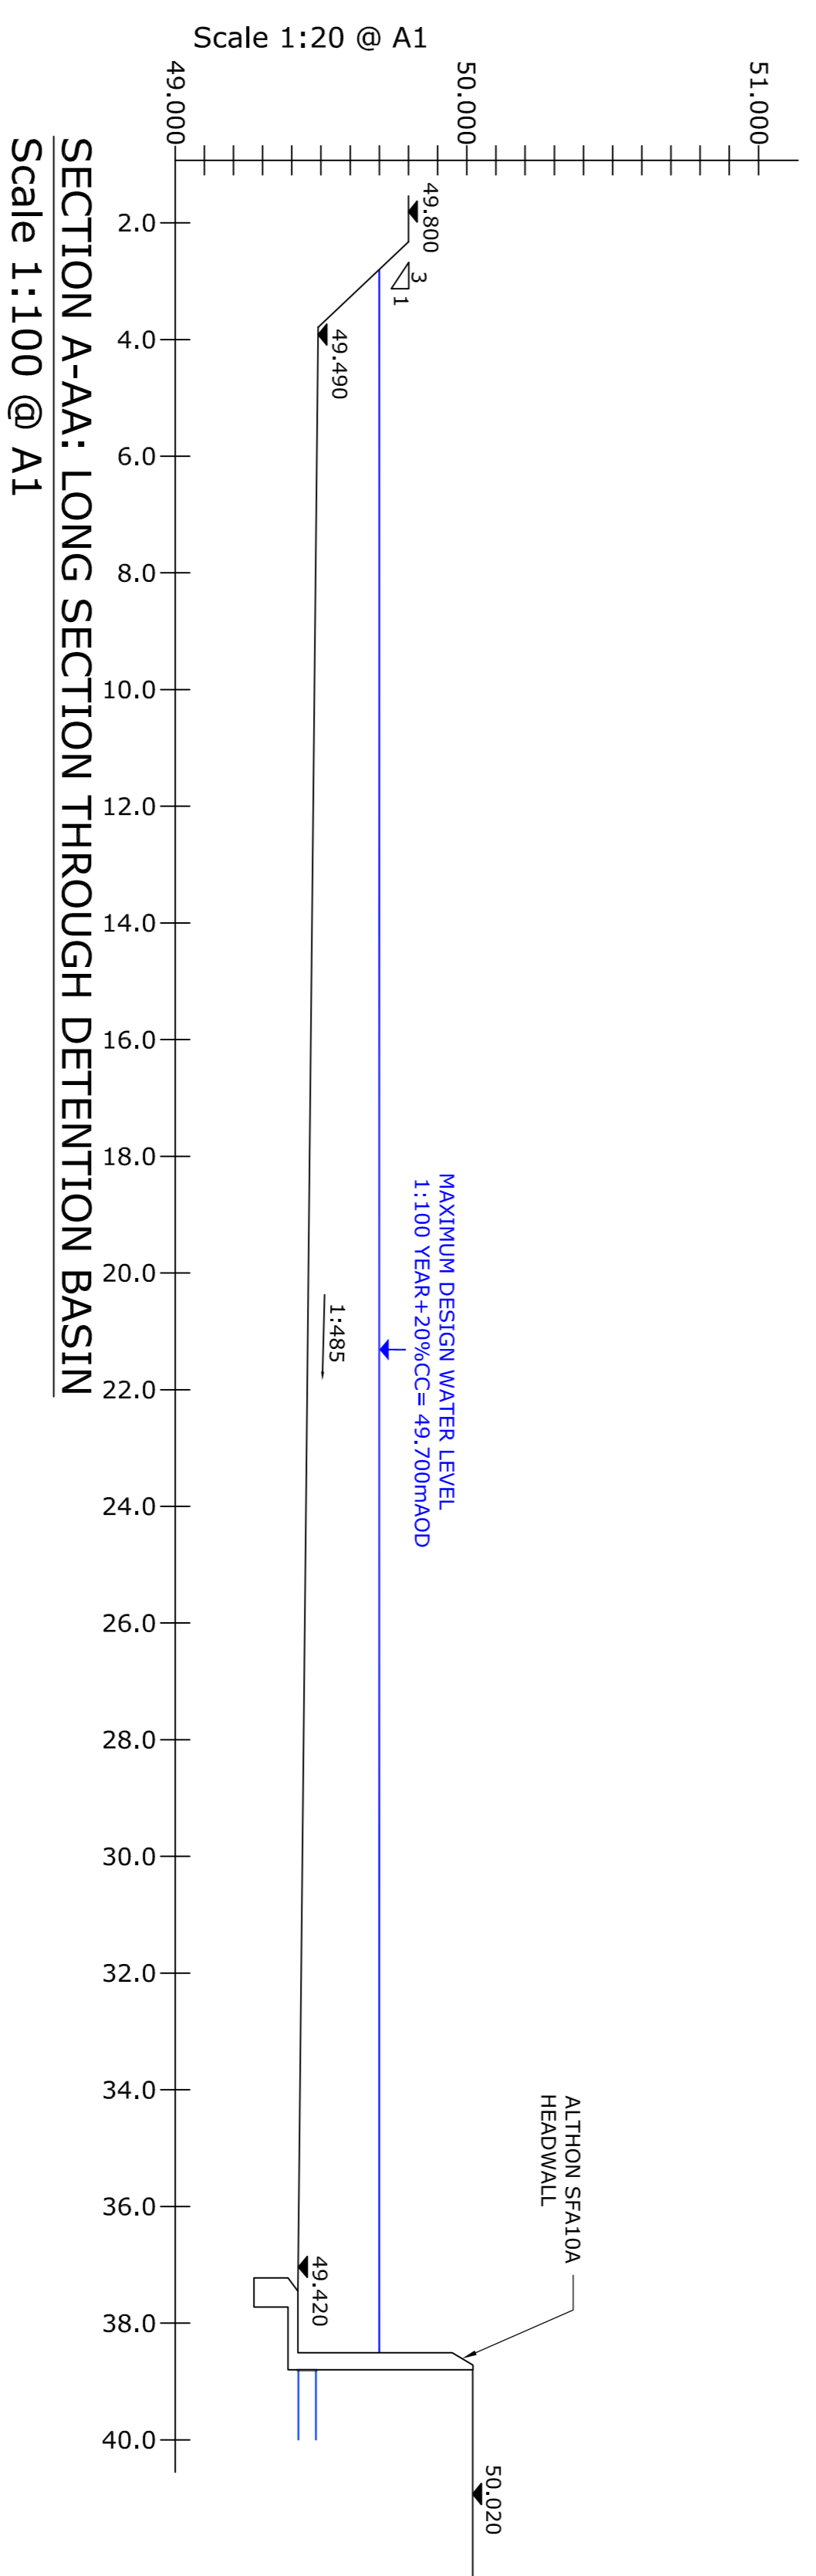



1. ALL DIMENSIONS ARE IN METRES UNLESS STATED OTHERWISE.
2. THIS DRAWING TO BE READ IN CONJUNCTION WITH ALL RELATED RICHARD JACKSON LTD. ARCHITECTS & SUB-CONTRACTORS DRAWINGS. IN THE CASE OF DISCREPANCIES BETWEEN DRAWINGS REFER TO RJD10 FOR CLARIFICATION.
3. TOPOGRAPHICAL SURVEY UNDERTAKEN BY SITE VISION SURVEY LIMITED, NAMELY DRAWING NUMBERS 0117-RJC-10117/DWG.
4. THE CONTRACTOR SHALL, BEFORE COMMENCING WORK, VERIFY ALL DIMENSIONS AND SETTING OUT DIMENSIONS. THE CONTRACTOR SHALL BE RESPONSIBLE FOR THE TRUE AND PROPER SETTING OUT OF THE WORKS AND FOR THE CORRECTNESS OF THE POSITION, LEVELS, DIMENSIONS, AND ALIGNMENT OF ALL PARTS OF THE WORKS.
5. THE CONTRACTOR SHALL BE RESPONSIBLE FOR LOCATING AND PROTECTING ALL EXISTING SERVICES AFFECTED BY THE WORKS.
6. DETENTION BASIN TO BE CONSTRUCTED AND MAINTAINED IN ACCORDANCE WITH CR14 DOCUMENT C753.CHAPTER 22.

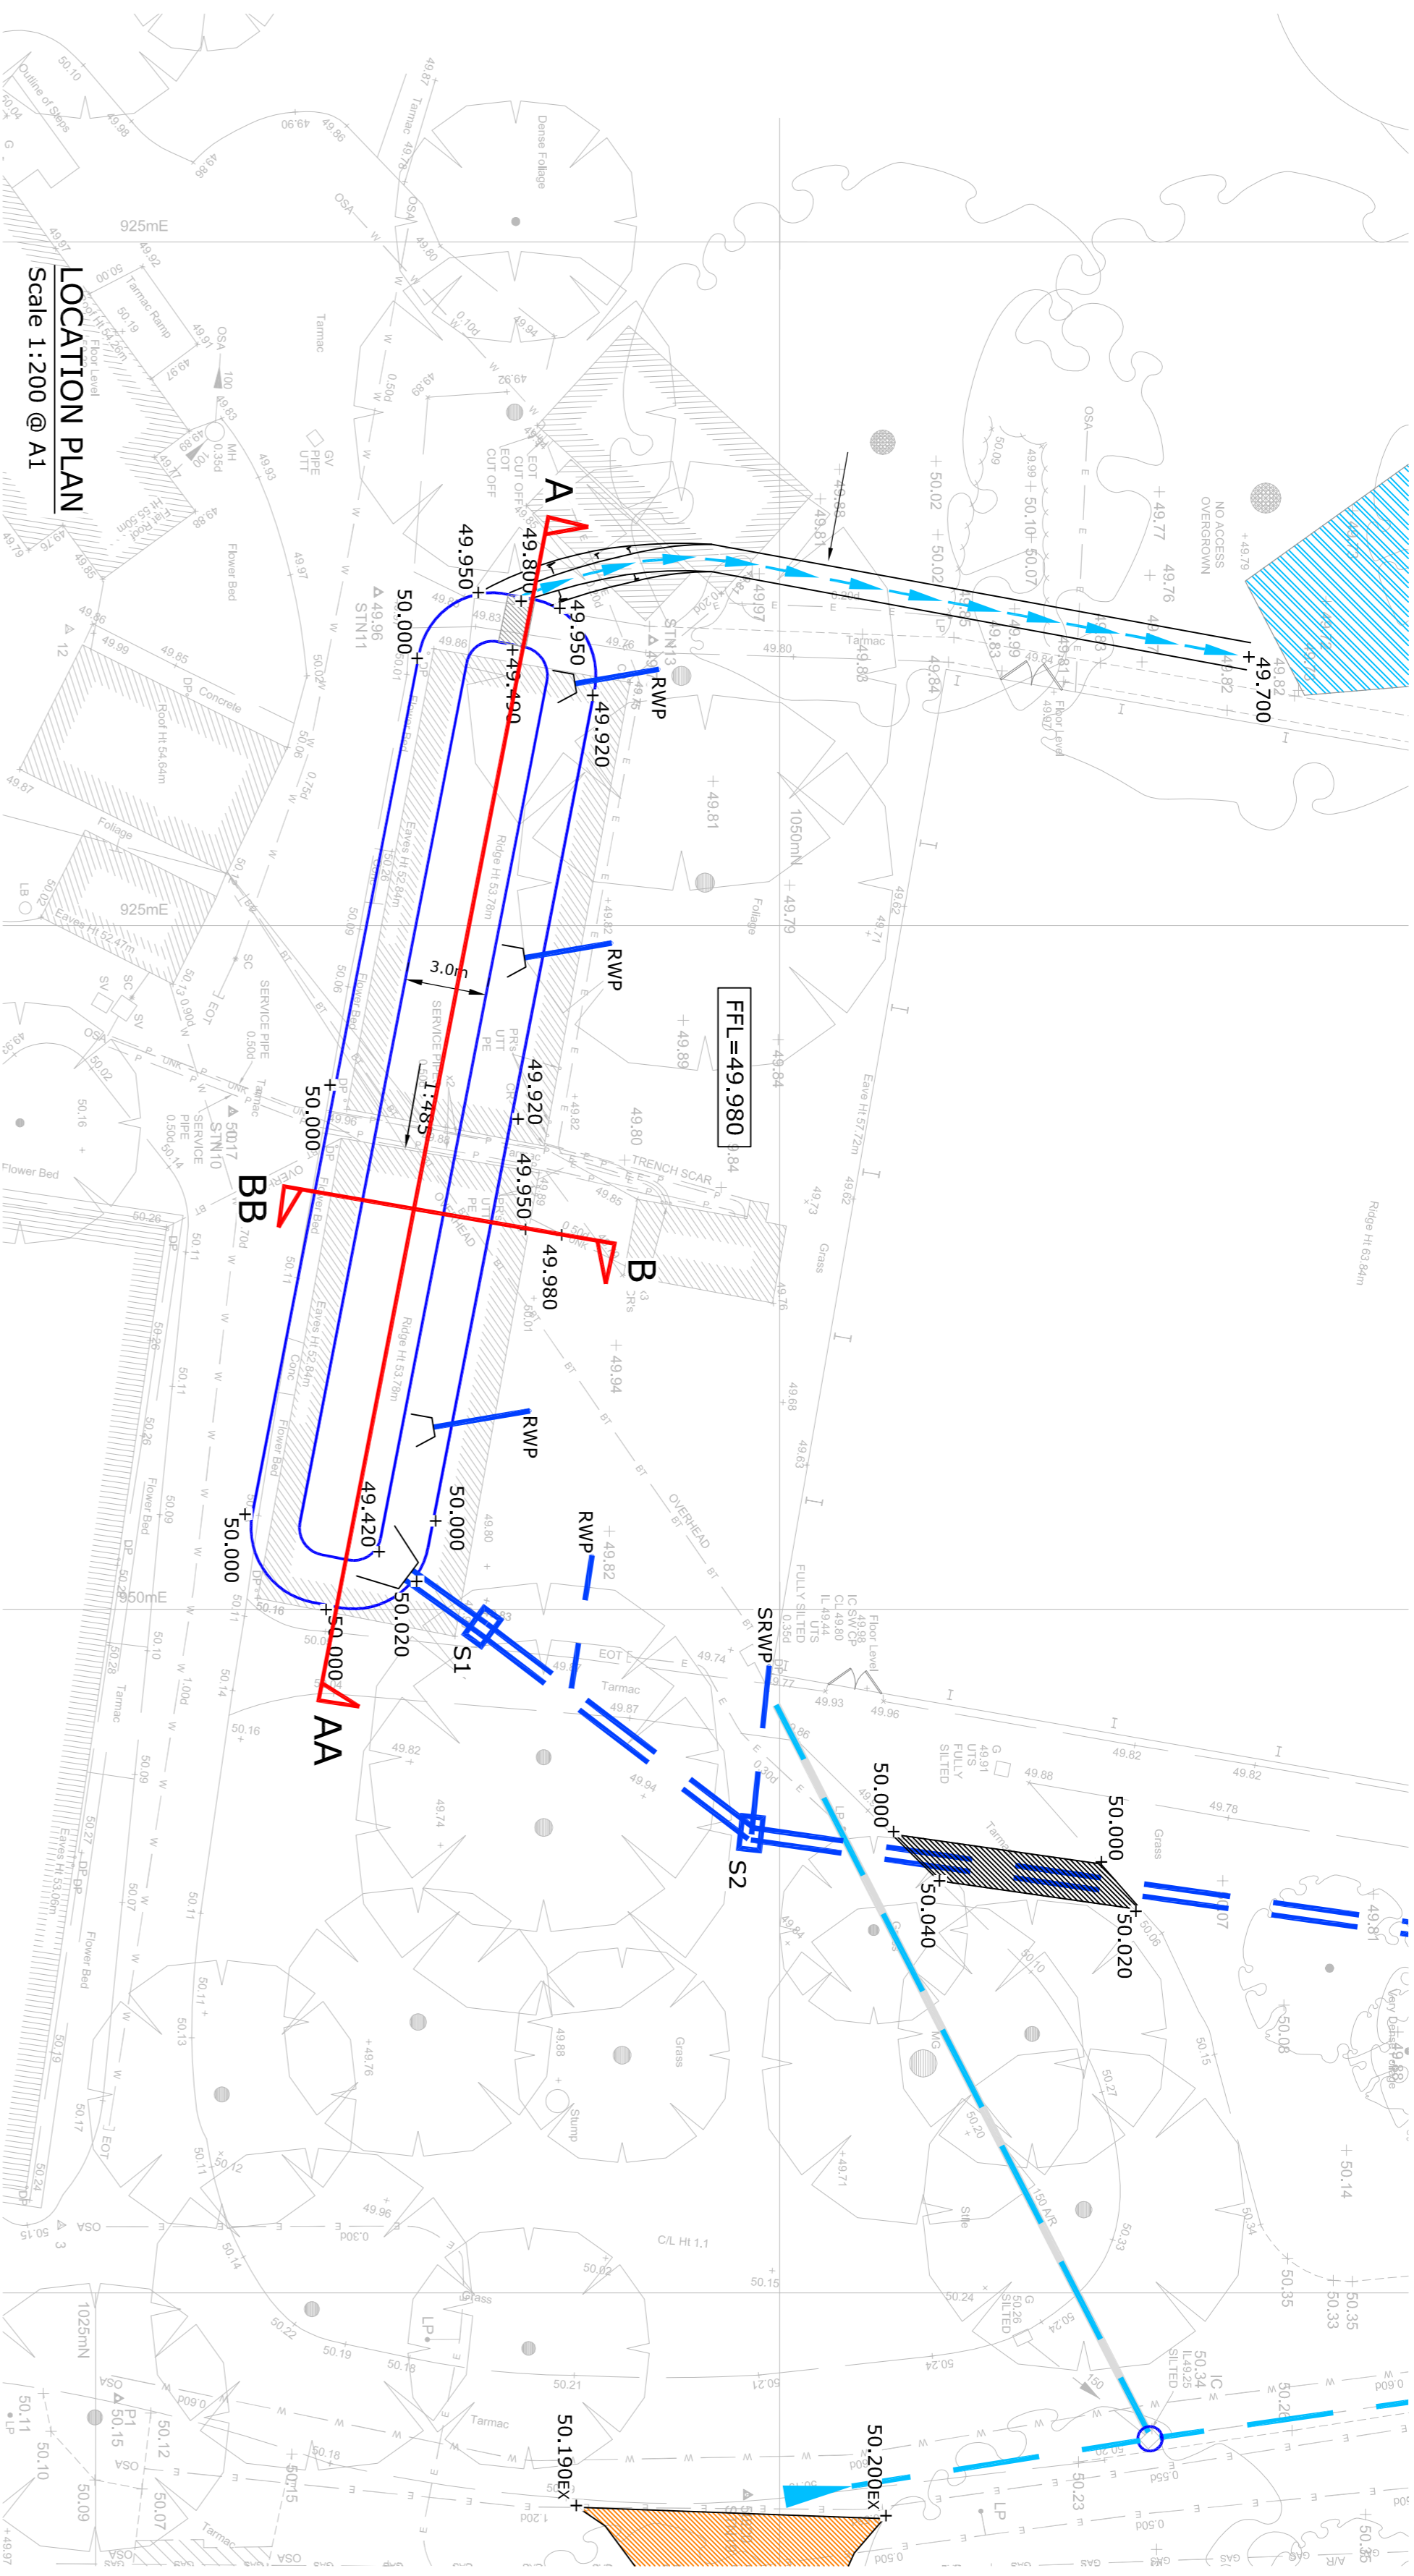

NOTE:
BASIN TOPSOIL DEPTH AND PLANTING PROPOSALS TO LANDSCAPE ARCHITECTS SPECIFICATION.

REV	DATE	DESCRIPTION	DRAWN	CHECKED

The drawing is to be read in conjunction with all other Engineer's drawings and all other project information. Any discrepancy between the Engineer's drawings and other project information is to be reported to the Engineer immediately.

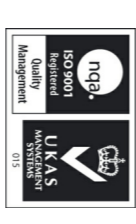

Project
**QUEENSWOOD SCHOOL,
HATFIELD**

Title
**DETENTION BASIN
SECTIONS**

Client
**BALL HALL
(PROJECT MANAGEMENT) LTD.**

Scale	Drawn	Date
1:200 @ A1	CYF	30/10/2017
Job Manager	Checked	Approved
R.M.	Z.C.	Z.C.

847 The Crescent, Colchester, Essex CO3 9YQ
 0206 228800
 0206 228801
 0206 228802
 6 The Old Church, St. Andrews Road, Newark, Nottinghamshire NG24 1SR
 01629 230400
 01629 230401
Drawing No. **47420/C/010**

Drawing Status	Approval	Costing
<input type="checkbox"/> INFORMATION	<input checked="" type="checkbox"/> APPROVAL	<input type="checkbox"/> COSTING
<input type="checkbox"/> TENDER	<input type="checkbox"/> CONSTRUCTION	<input type="checkbox"/> AS CONSTRUCTED