


PLANNING

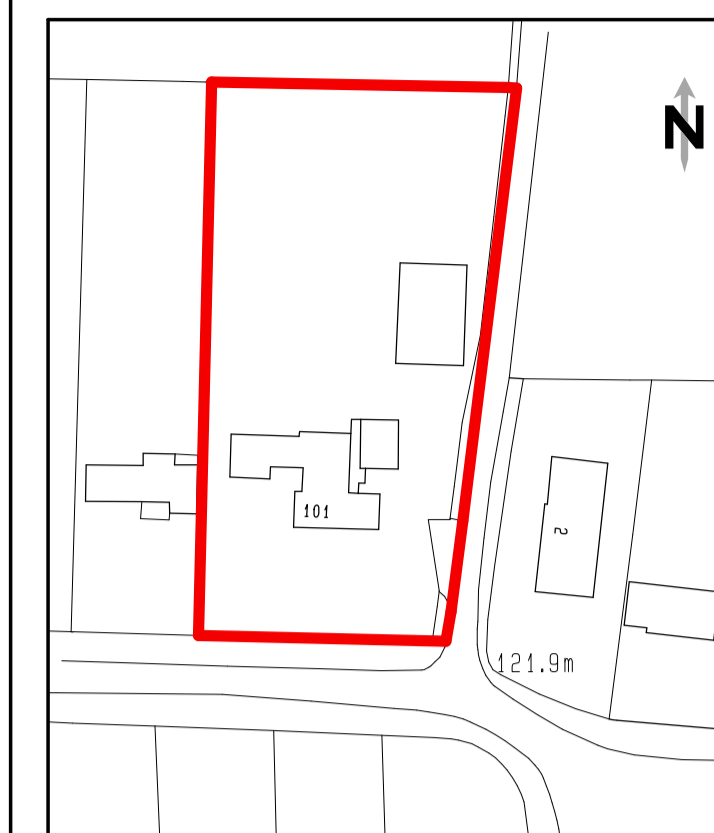

Drainage Survey (c) Crown Copyright 2018. All rights reserved. Licence number: 10002432

LOCATION PLAN 1:1250

SITE AREA 4100M2



No.	Date	By	Contents
Revisions			

Site Address  
 101 BROOKMANS AVE  
 BROOKMANS PARK  
 AL9 7QG

Job Title  
 DEMOLITION OF EXG HOUSE  
 AND ERECTION OF 5 DETACHED  
 HOUSES

Drawing Title  
 SITE SURVEY

Scale 1:200 @ A1    Date 01/19    Drawn by AJC

**Alan Cox**  
 associates  
 Architectural & Planning Consultants  
 TEL: 020 - 8440 - 7777  
 FAX: 020 - 8364 - 9556

Org.No. 485018-1    Rev.