




STREET SCENE ALONG BROOKMANS AVENUE AND GEORGES WOOD ROAD



STREET SCENE ALONG GOLF CLUB ROAD

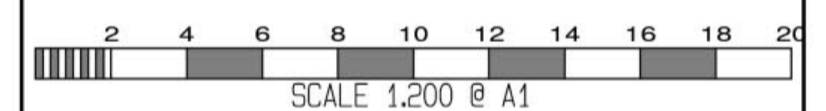

No.	Date	By	Contents
Revisions			

Site Address
 101 BROOKMANS AVE
 BROOKMANS PARK
 AL9 7QG

Job Title
 DEMOLITION OF EXG
 HOUSE AND
 ERECTION OF 5 HOUSES

Drawing Title
 PROPOSED STREET SCENES

Scale 1:200 Date 01/19 Drawn By AJC

Alan Cox
 associates
 Architectural & Planning Consultants
 TEL: 020 - 8440 - 7777
 FAX: 020 - 8364 - 9556

Dwg. No. 485018-10 Rev.