


PLANNING



HOUSE 1/2 VIEW



HOUSE 3/4/5 VIEW

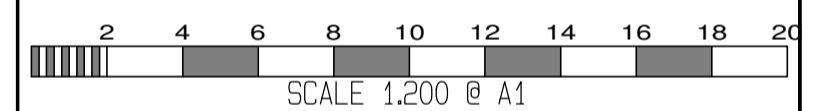

No.	Date	By	Contents
Revisions			

Site Address  
 101 BROOKMANS AVE  
 BROOKMANS PARK  
 AL9 7QG

Job Title  
 DEMOLITION OF EXG  
 HOUSE AND  
 ERECTION OF 5 HOUSES

Drawing Title  
 PROPOSED CGIS

Scale NTS    Date 01/19    Drawn by AJC

**Alan Cox**  
 associates  
 Architectural & Planning Consultants  
 TEL: 020 - 8440 - 7777  
 FAX: 020 - 8364 - 9556

Proj. No. 485018-11    Rev.