




STREET SCENE ALONG BROOKMANS AVENUE AND GEORGES WOOD ROAD

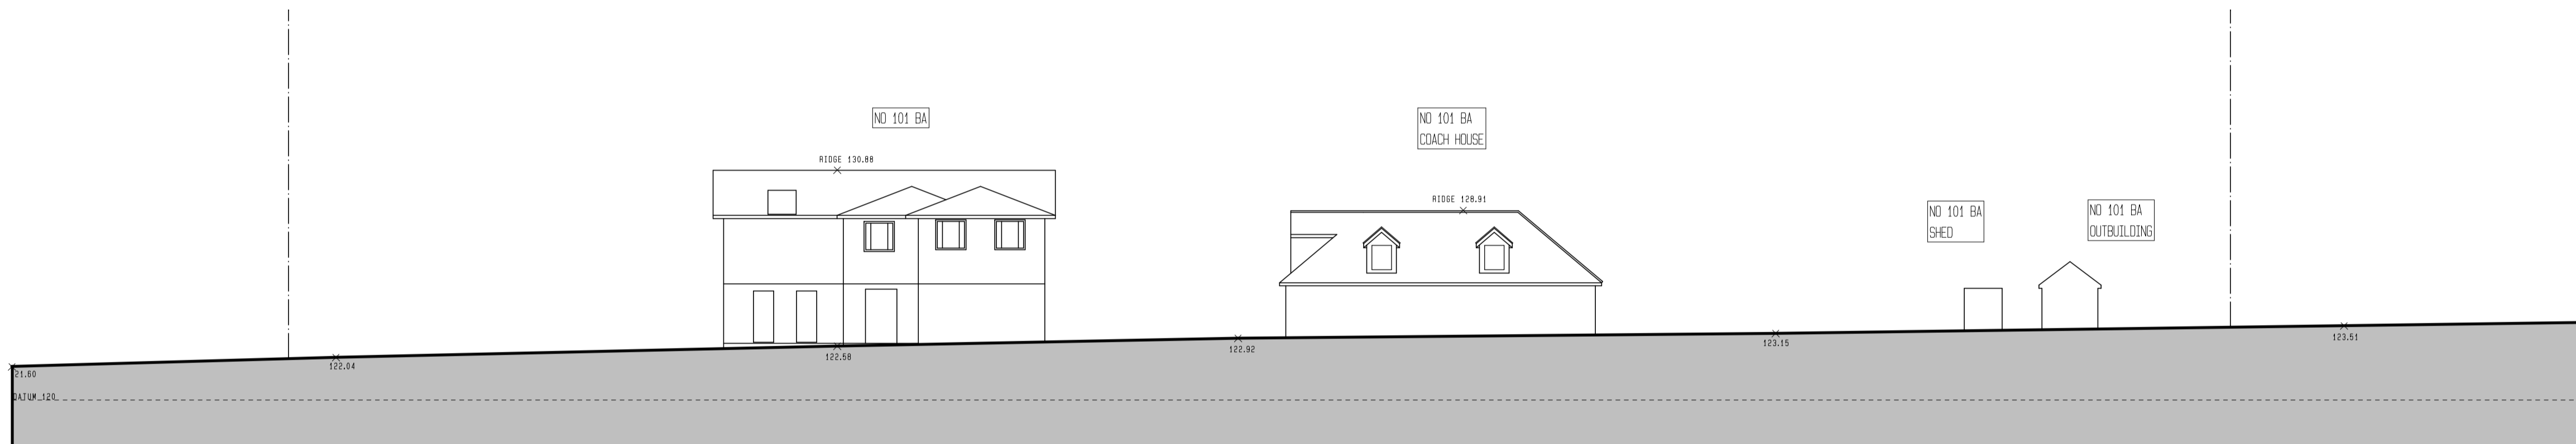

STREET SCENE ALONG GOLF CLUB ROAD

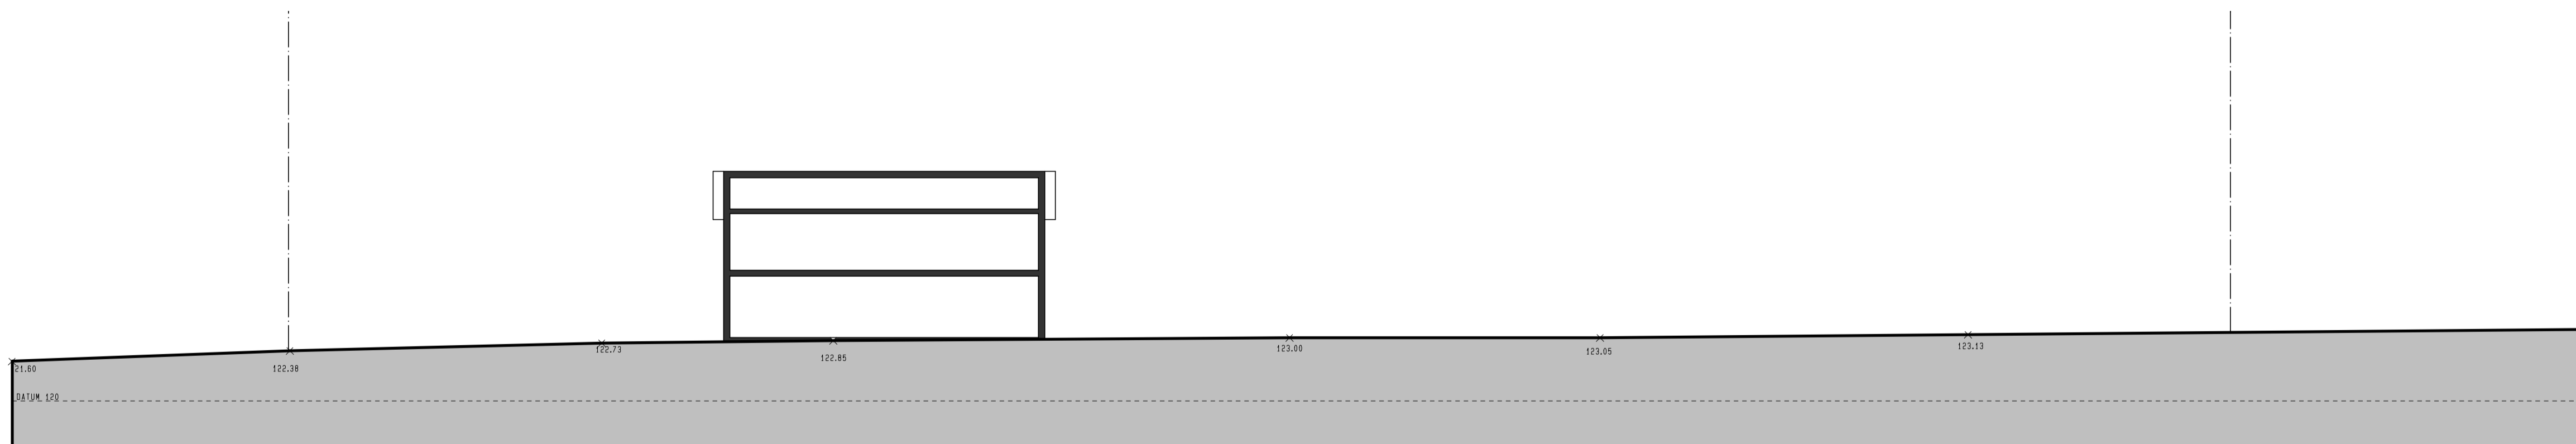

SITE SECTION AA

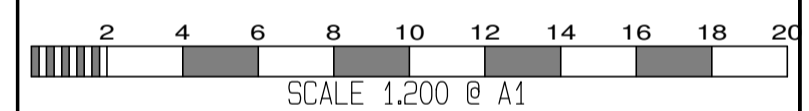

No.	Date	By	Contents
Revisions			

Site Address  
 101 BROOKMANS AVE  
 BROOKMANS PARK  
 AL9 7QG

Job Title  
 DEMOLITION OF EXG HOUSE  
 AND ERECTION OF 5 DETACHED  
 HOUSES

Drawing Title  
 EXG SITE SECTIONS  
 AND STREET SCENES

Scale 1:200 Date 01/19 Drawn by AJC

**Alan Cox**  
 associates  
 Architectural & Planning Consultants  
 TEL: 020 - 8440 - 7777  
 FAX: 020 - 8364 - 9556

Org.No. 485018-2 Rev.