




PROPOSED HOUSES ONTO BROOKMANS AVENUE



PROPOSED HOUSES ONTO GOLF CLUB ROAD

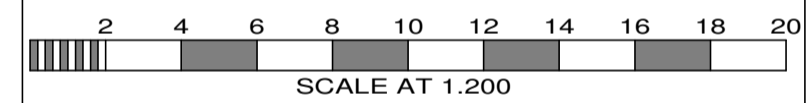

A	18.10.19	SB	house 2 updated
No	Date	By	Contents

Revisions

Site Address
 101 BROOKMANS AVE
 BROOKMANS PARK
 AL9 7QG

Job Title
 DEMOLITION OF EXG
 HOUSE AND
 ERECTION OF 6 HOUSES

Drawing Title
 PROPOSED STREET SCENES
 PROPOSED GATES

Scale 1:200 Date 08/19 Drawn by AJC

Org.No.	485018-23	Rev.	D
---------	-----------	------	---