



BROOKMANS AVENUE ELEVATION

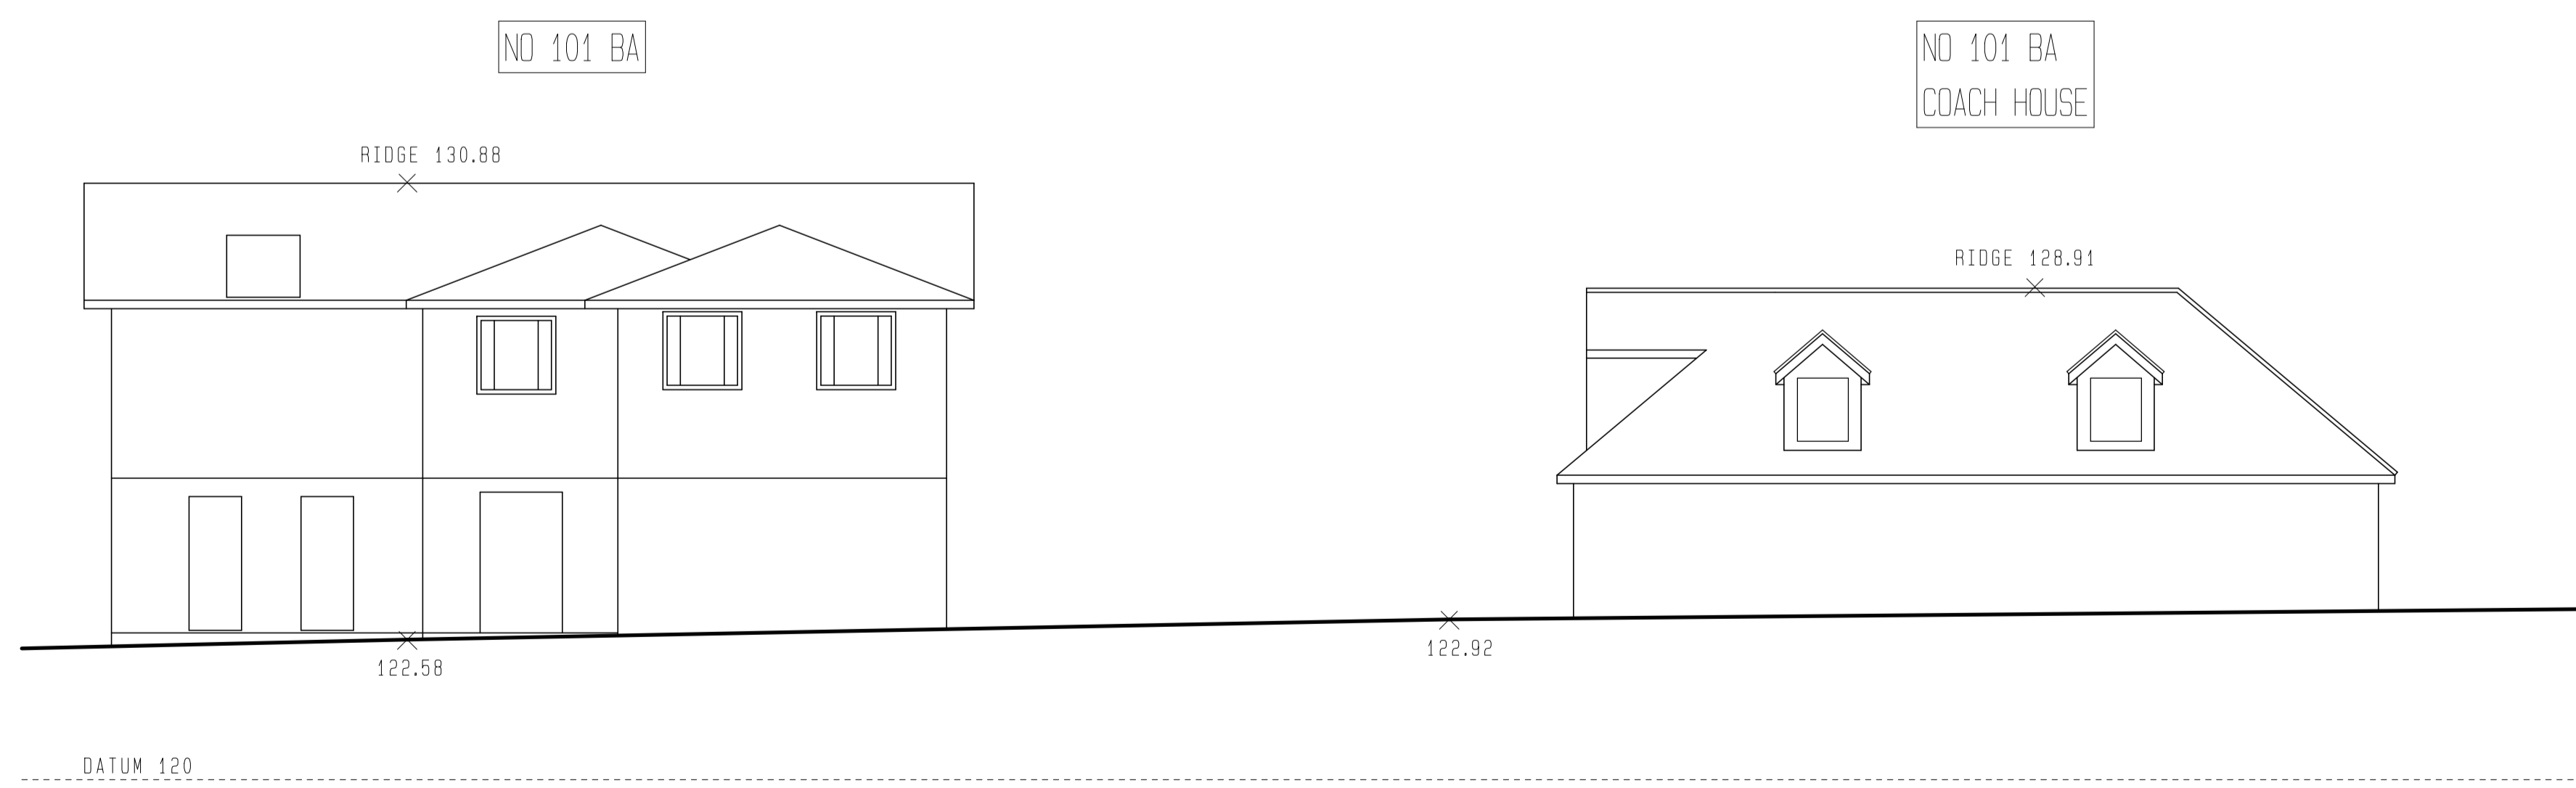

GOLF CLUB ROAD ELEVATION

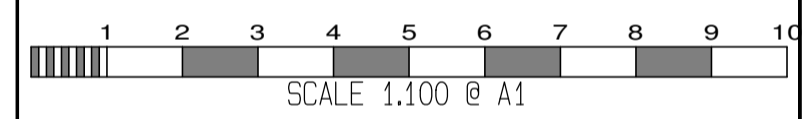

No.	Date	By	Contents

Revisions

Site Address  
 101 BROOKMANS AVE  
 BROOKMANS PARK  
 AL9 7QG

Job Title  
 DEMOLITION OF EXG HOUSE  
 AND ERECTION OF 6 DETACHED  
 HOUSES

Drawing Title  
 EXG SITE SECTIONS  
 AND STREET SCENES

Scale 1:100 Date 10/19 Drawn by AJC

**Alan Cox**  
 associates  
 Architectural & Planning Consultants  
 TEL: 020 - 8440 - 7777  
 FAX: 020 - 8364 - 9556

Org.No. 485018-27 Rev.