



Notes: COPYRIGHT © OAKTREE INTERIORS LIMITED.
 ALL RIGHTS RESERVED.
 THIS DRAWING MAY NOT BE REPRODUCED IN ANY
 FORM OR BY ANY ELECTRONIC OR MECHANICAL MEANS
 IN PART OR IN FULL WITHOUT WRITTEN PERMISSION
 FROM OAKTREE INTERIORS LIMITED.


ALL DIMENSIONS TO BE CHECKED AND VERIFIED ON SITE
 BEFORE COMMENCEMENT OF ANY WORK. ANY
 DISCREPANCIES TO BE REPORTED.

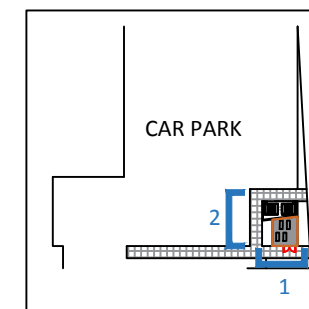

Location Plan

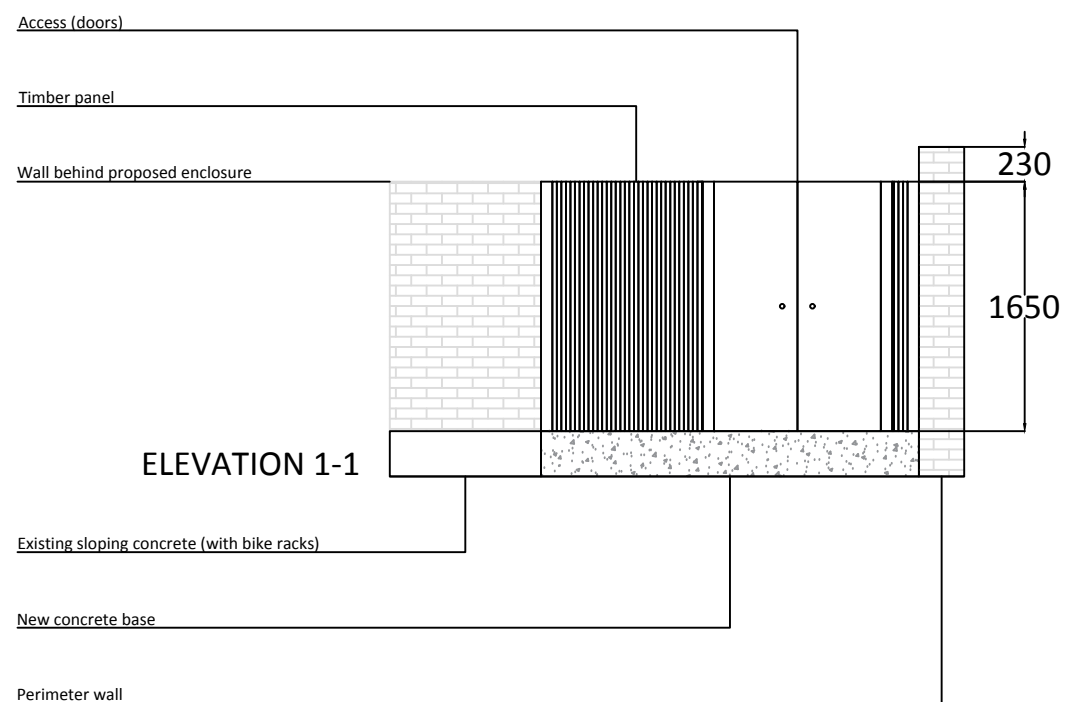

ELEVATION 1-1

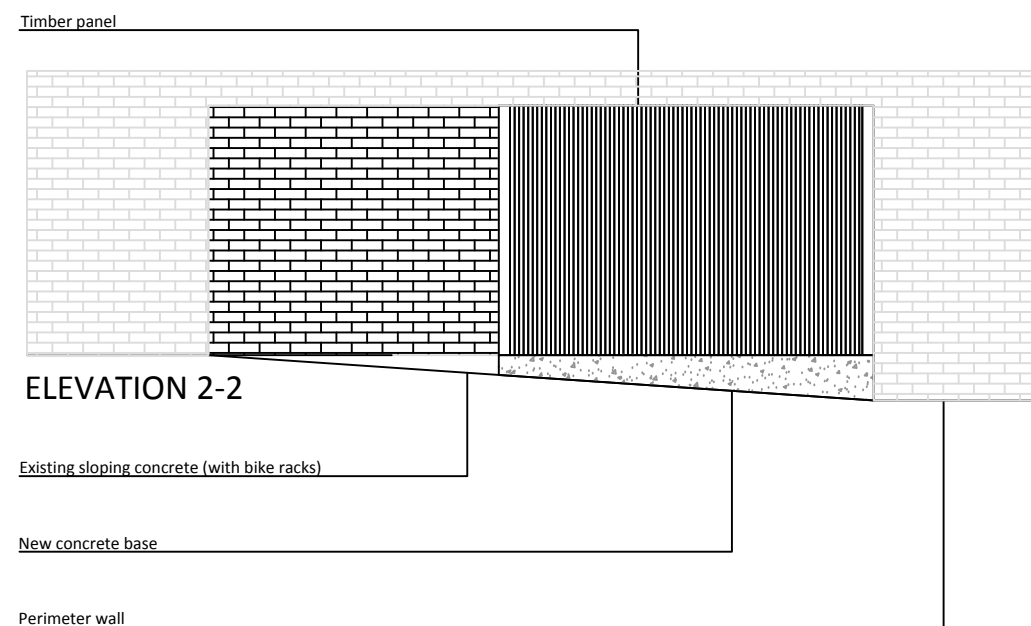

ELEVATION 2-2

| Rev. | Date | Notes | By |
|------|------|-------|----|
| A | ~ | ~ | ~ |

Client PAY BY PHONE

Project No. 4907

Site Address BISHOPS COURT
 17A THE BROADWAY
 HATFIELD
 AL9 5HZ

CONCEPT DESIGN

Drawing Title PROPOSED ELEVATION

Drawing No. 4907_ELEVATION

Drawn By NN Date 20.09.19

Scale 1:50@A3 Revision No.

Oaktree
Interiors

Keepers Cottage, Bearwood Lakes Golf Club
 Bearwood Rd, Wokingham, Berkshire, RG41 4SJ

Tel: 0345 2186955
www.oaktreeoffice.com