

PLANNING FILES, STADIUM PETROL FILLING STATION, C6/591/87 4/4  
STANBOROUGH RD, W.G.C.



Figure 4.

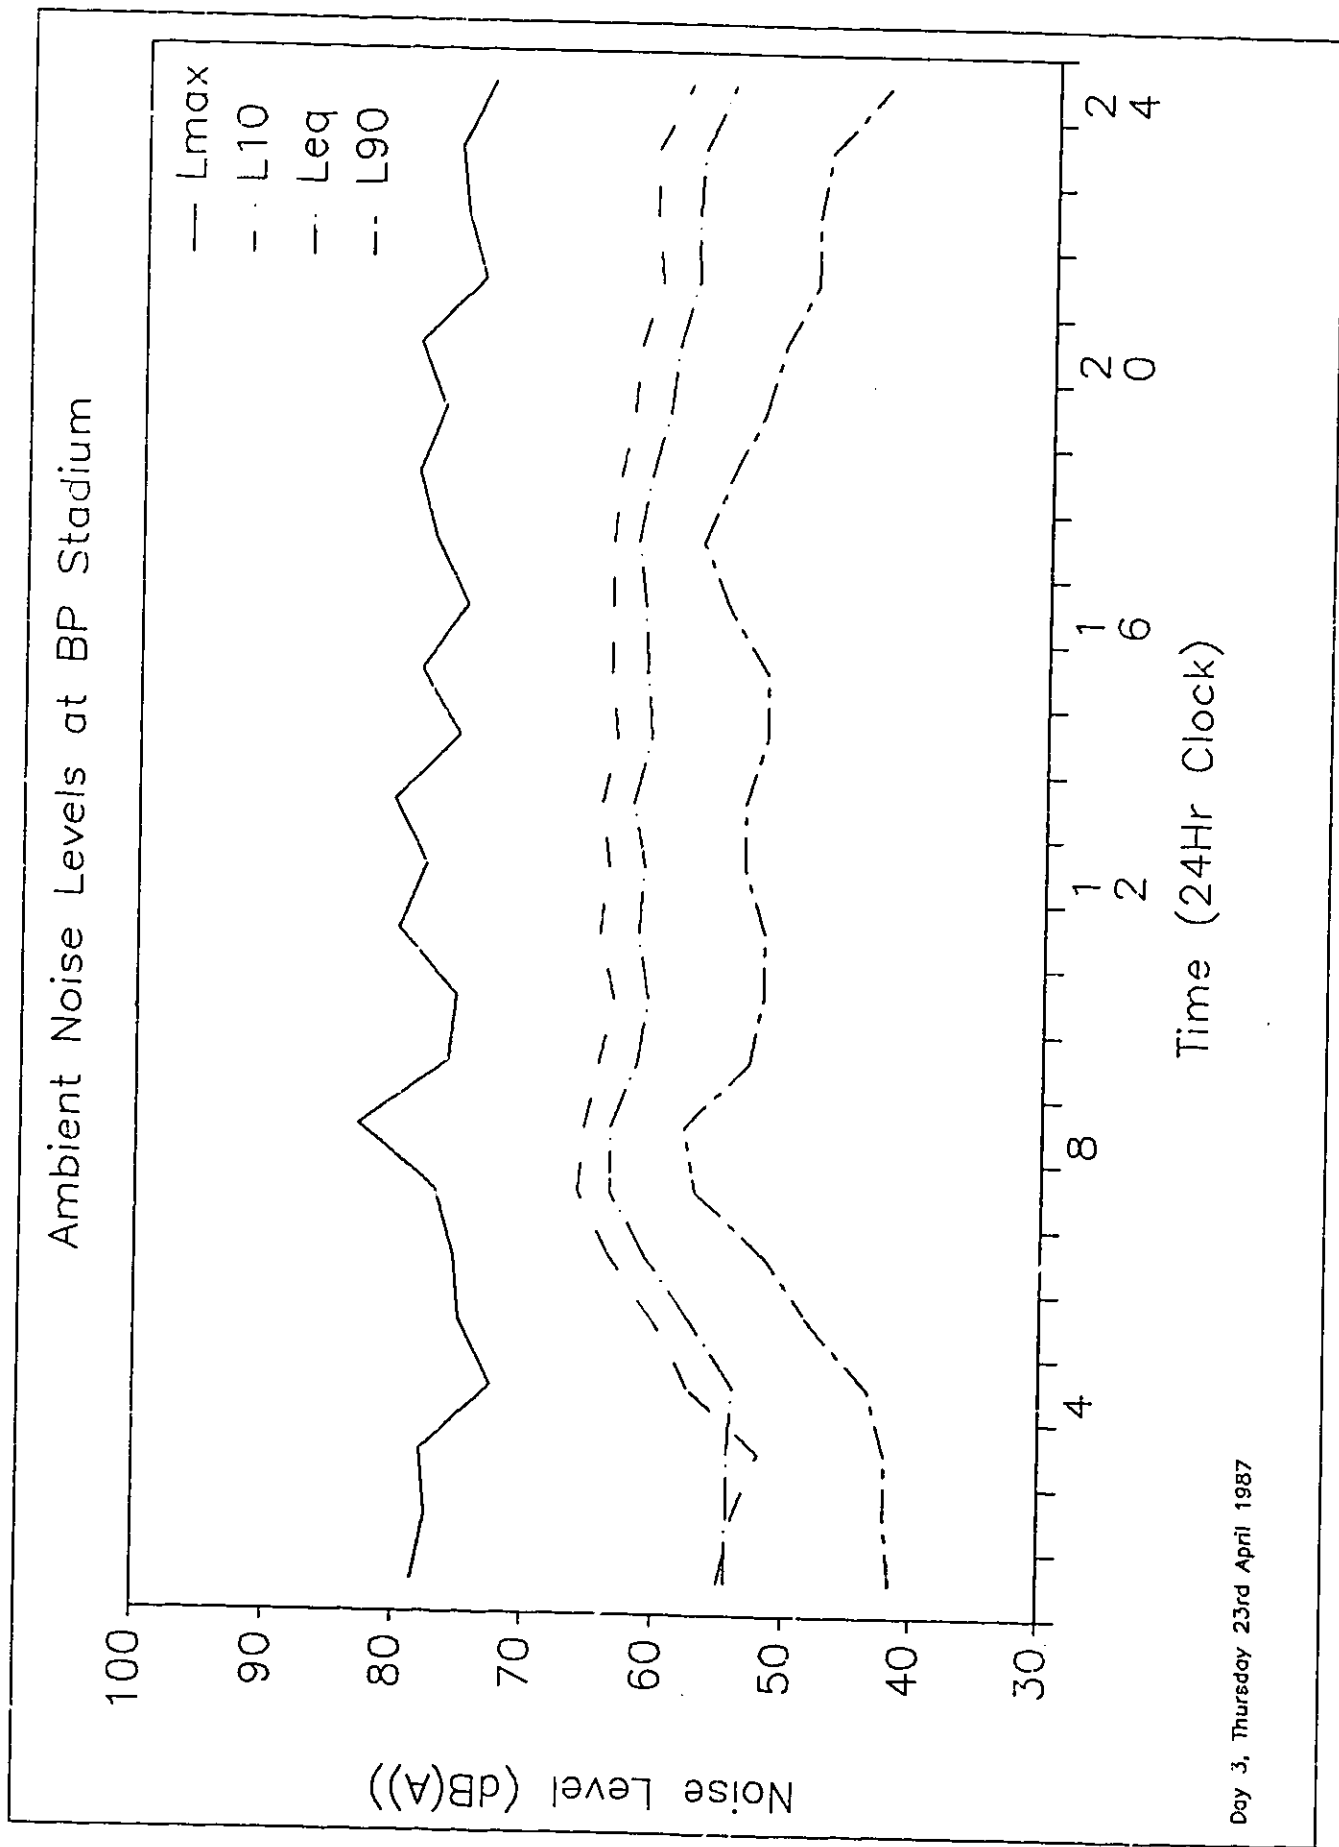


Figure 5.

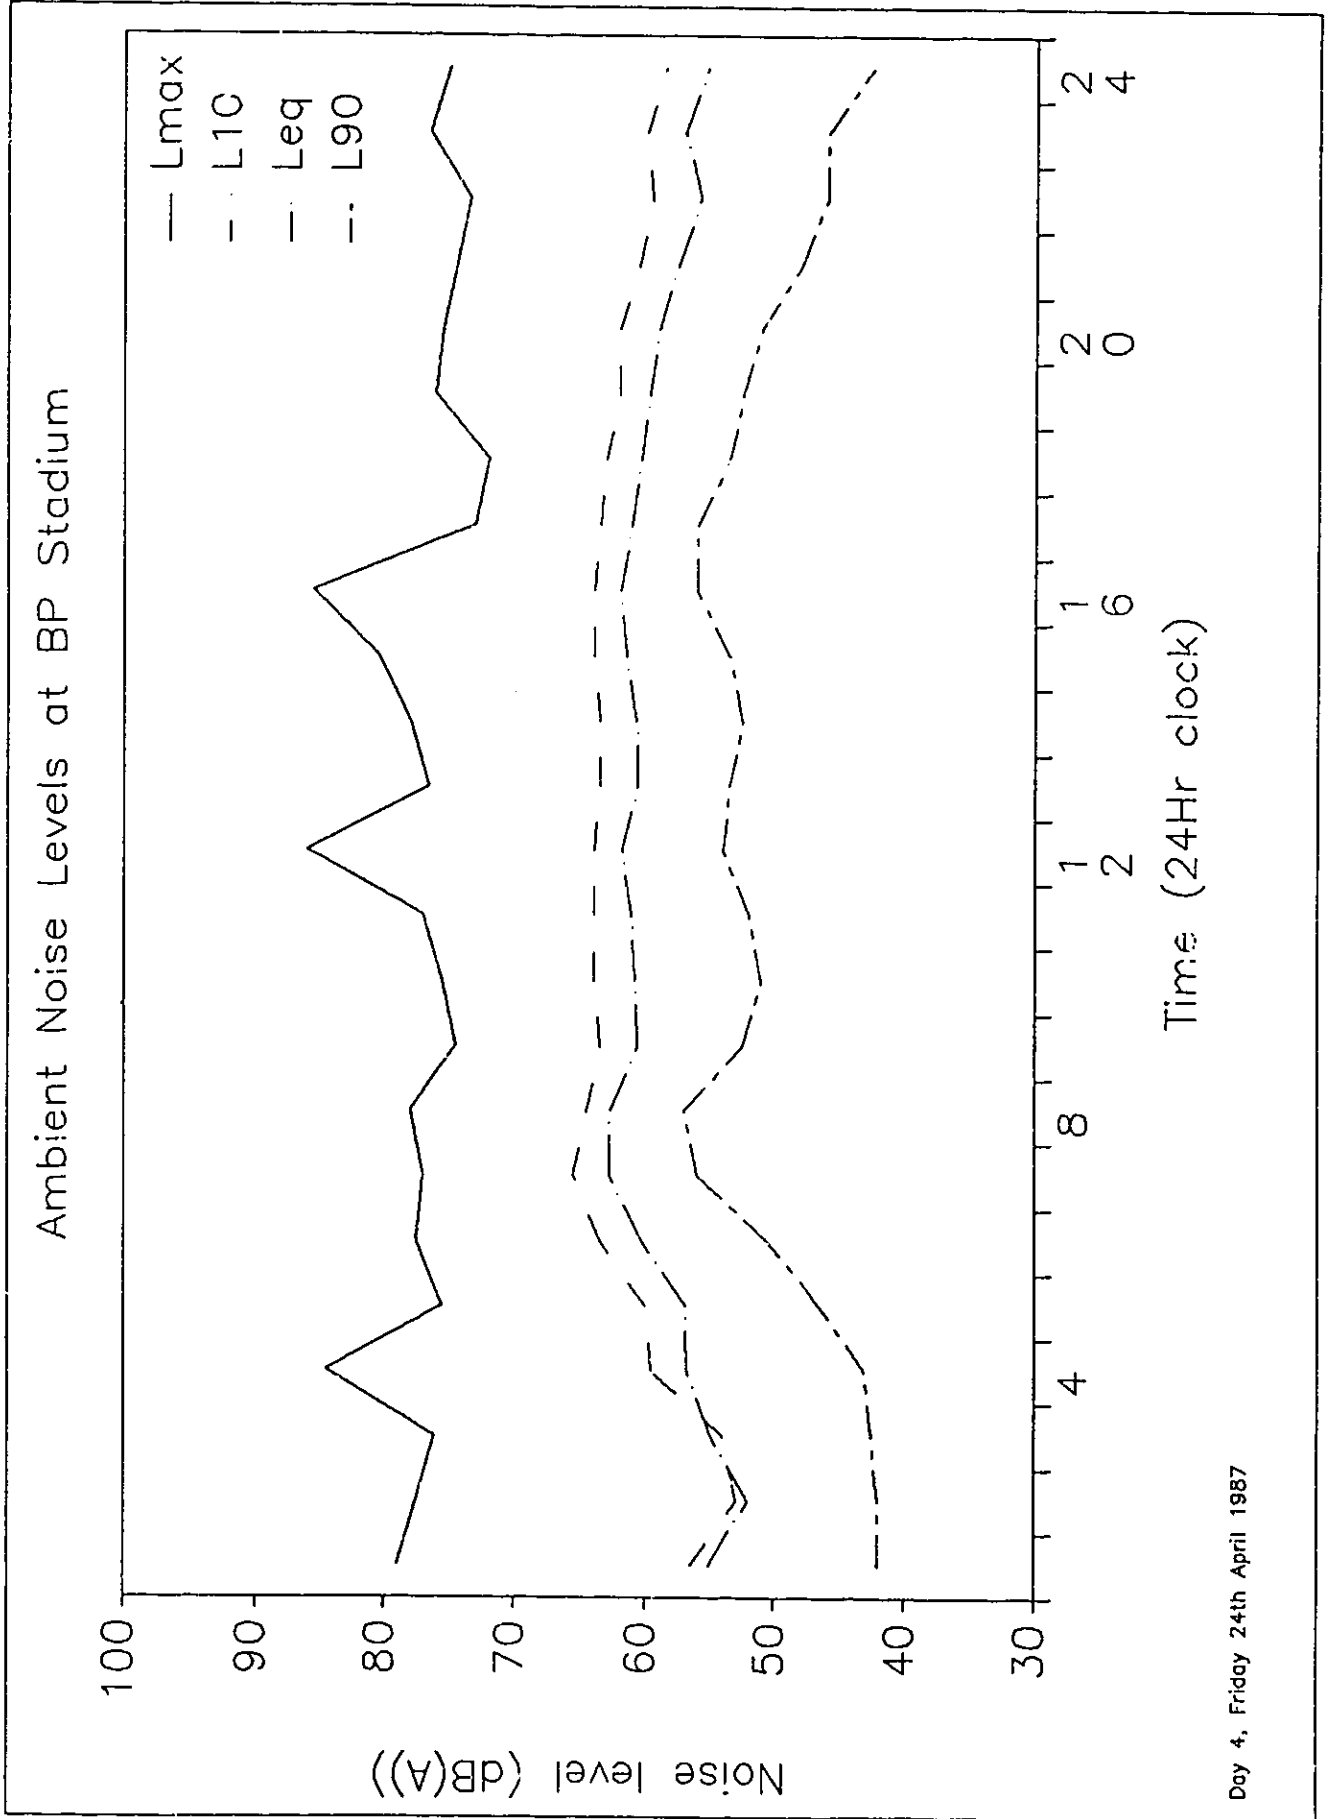


Figure 6.

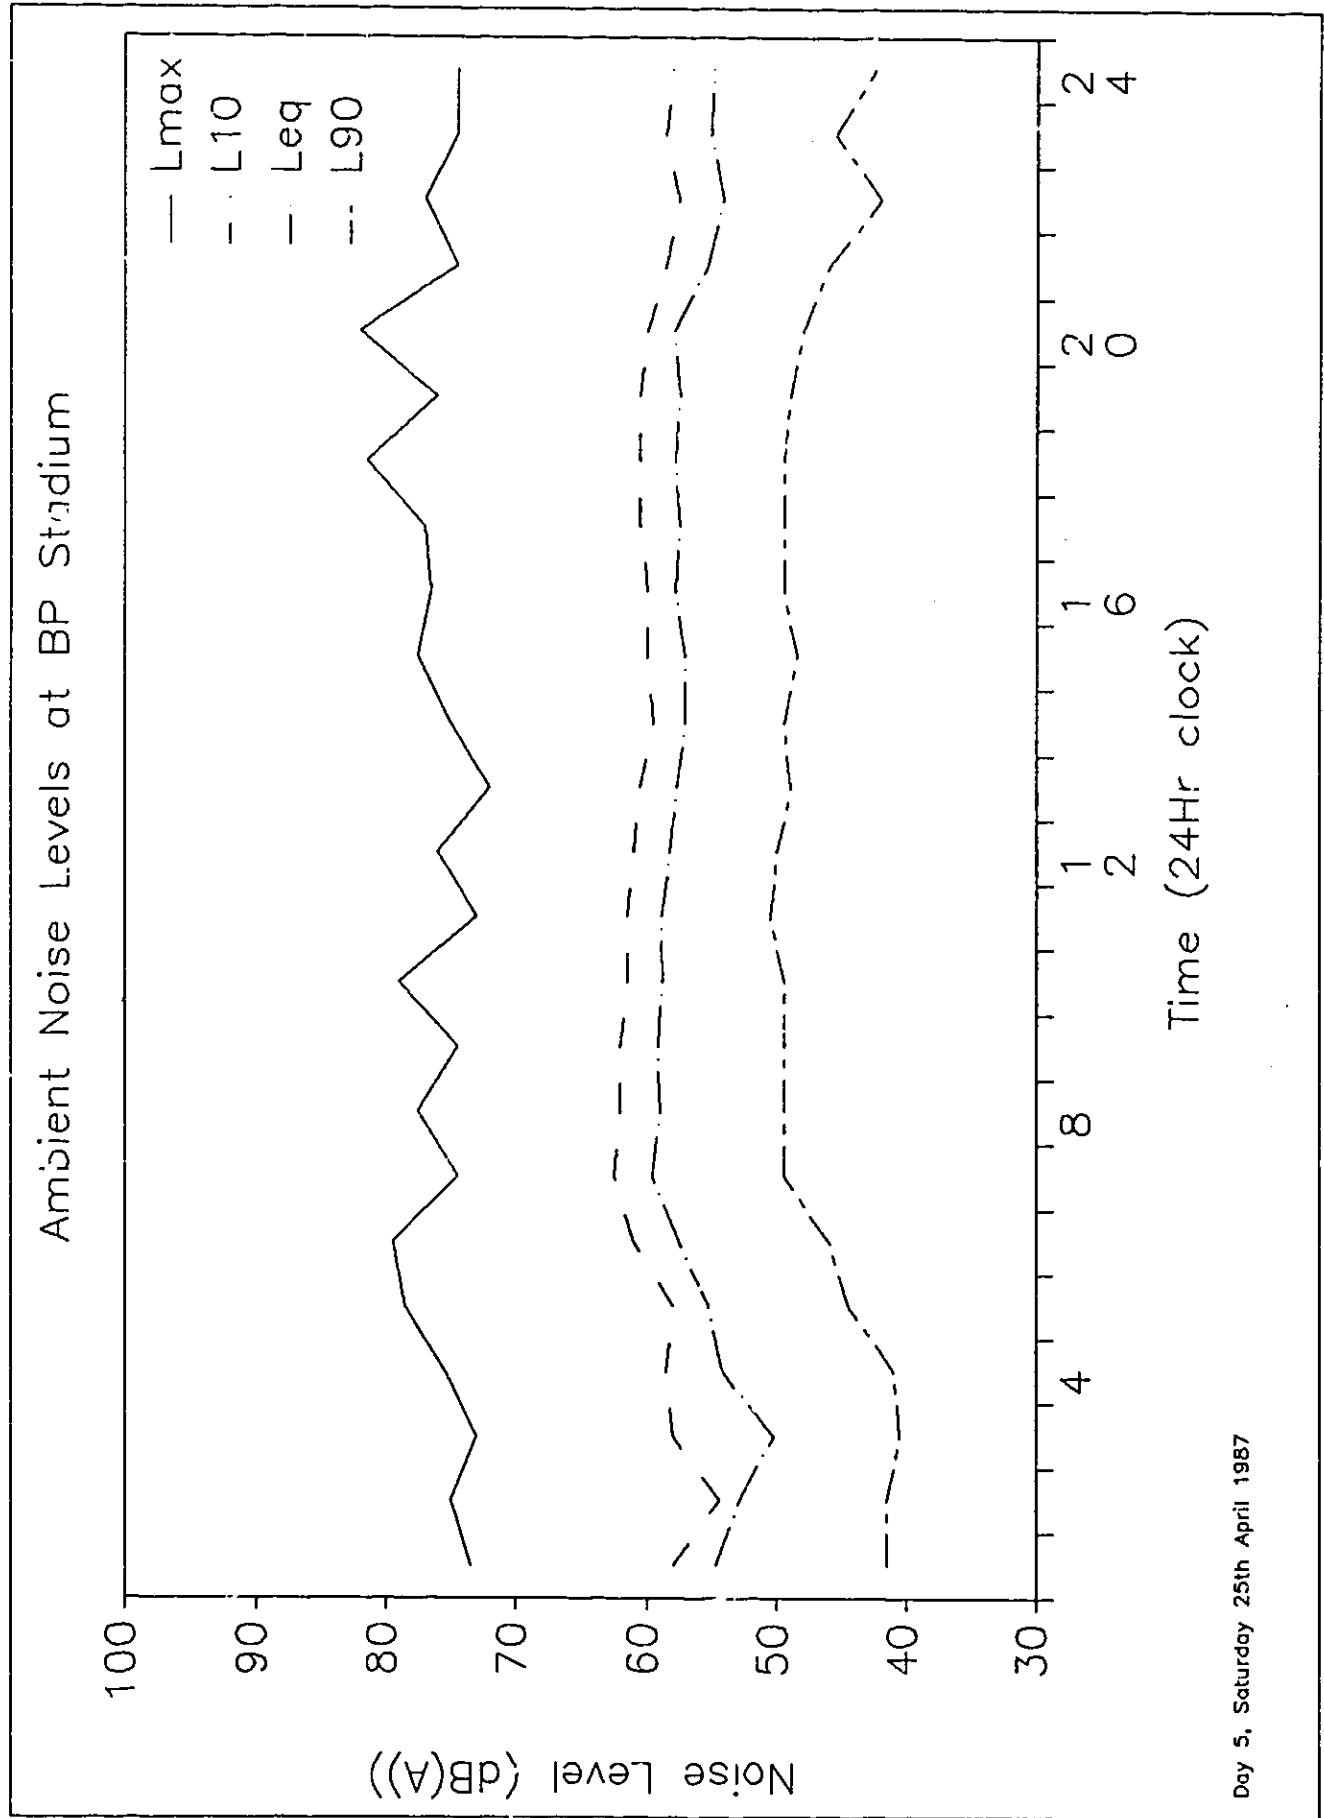




Figure 7.

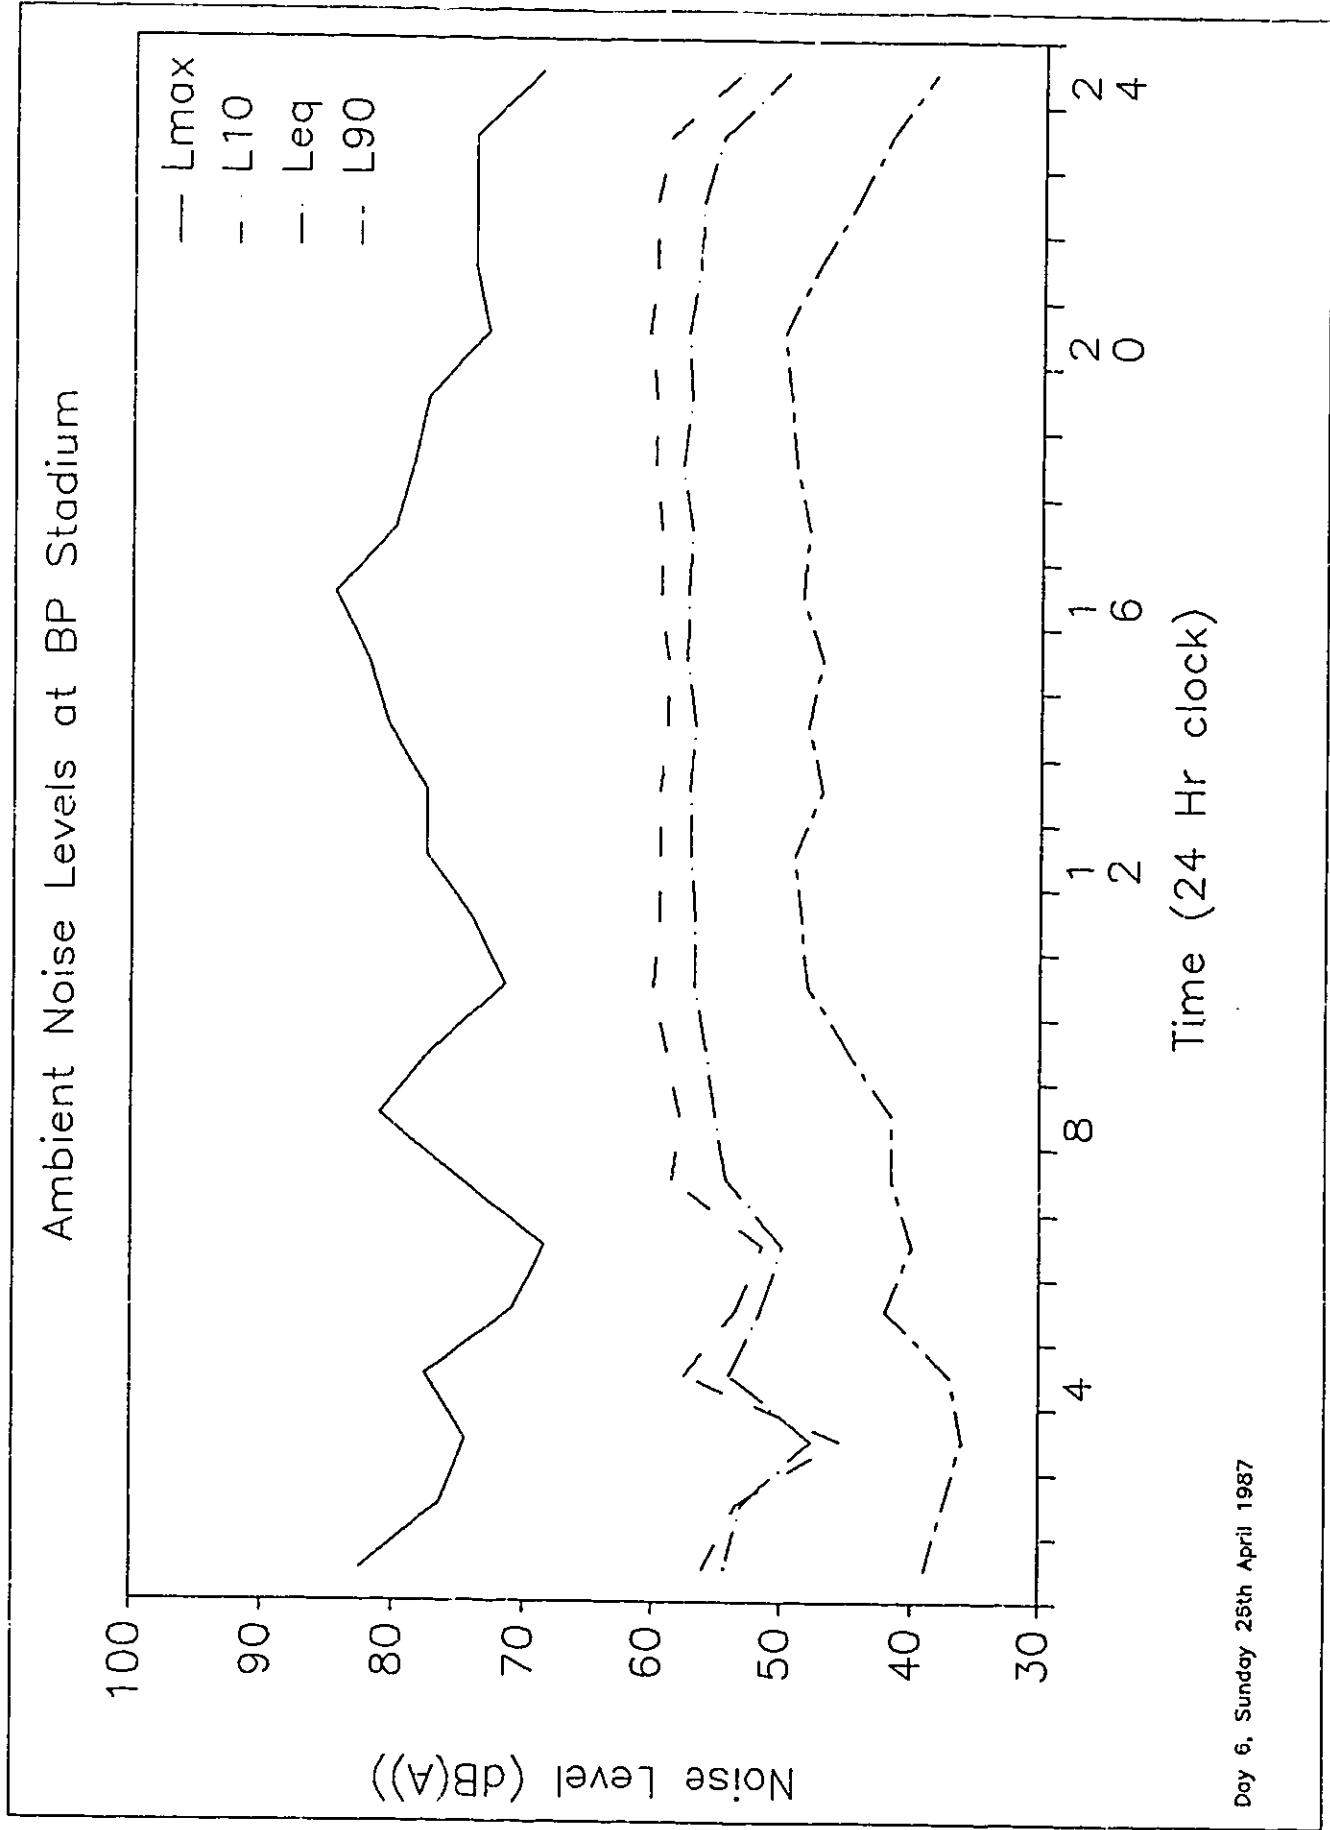


Figure 8.

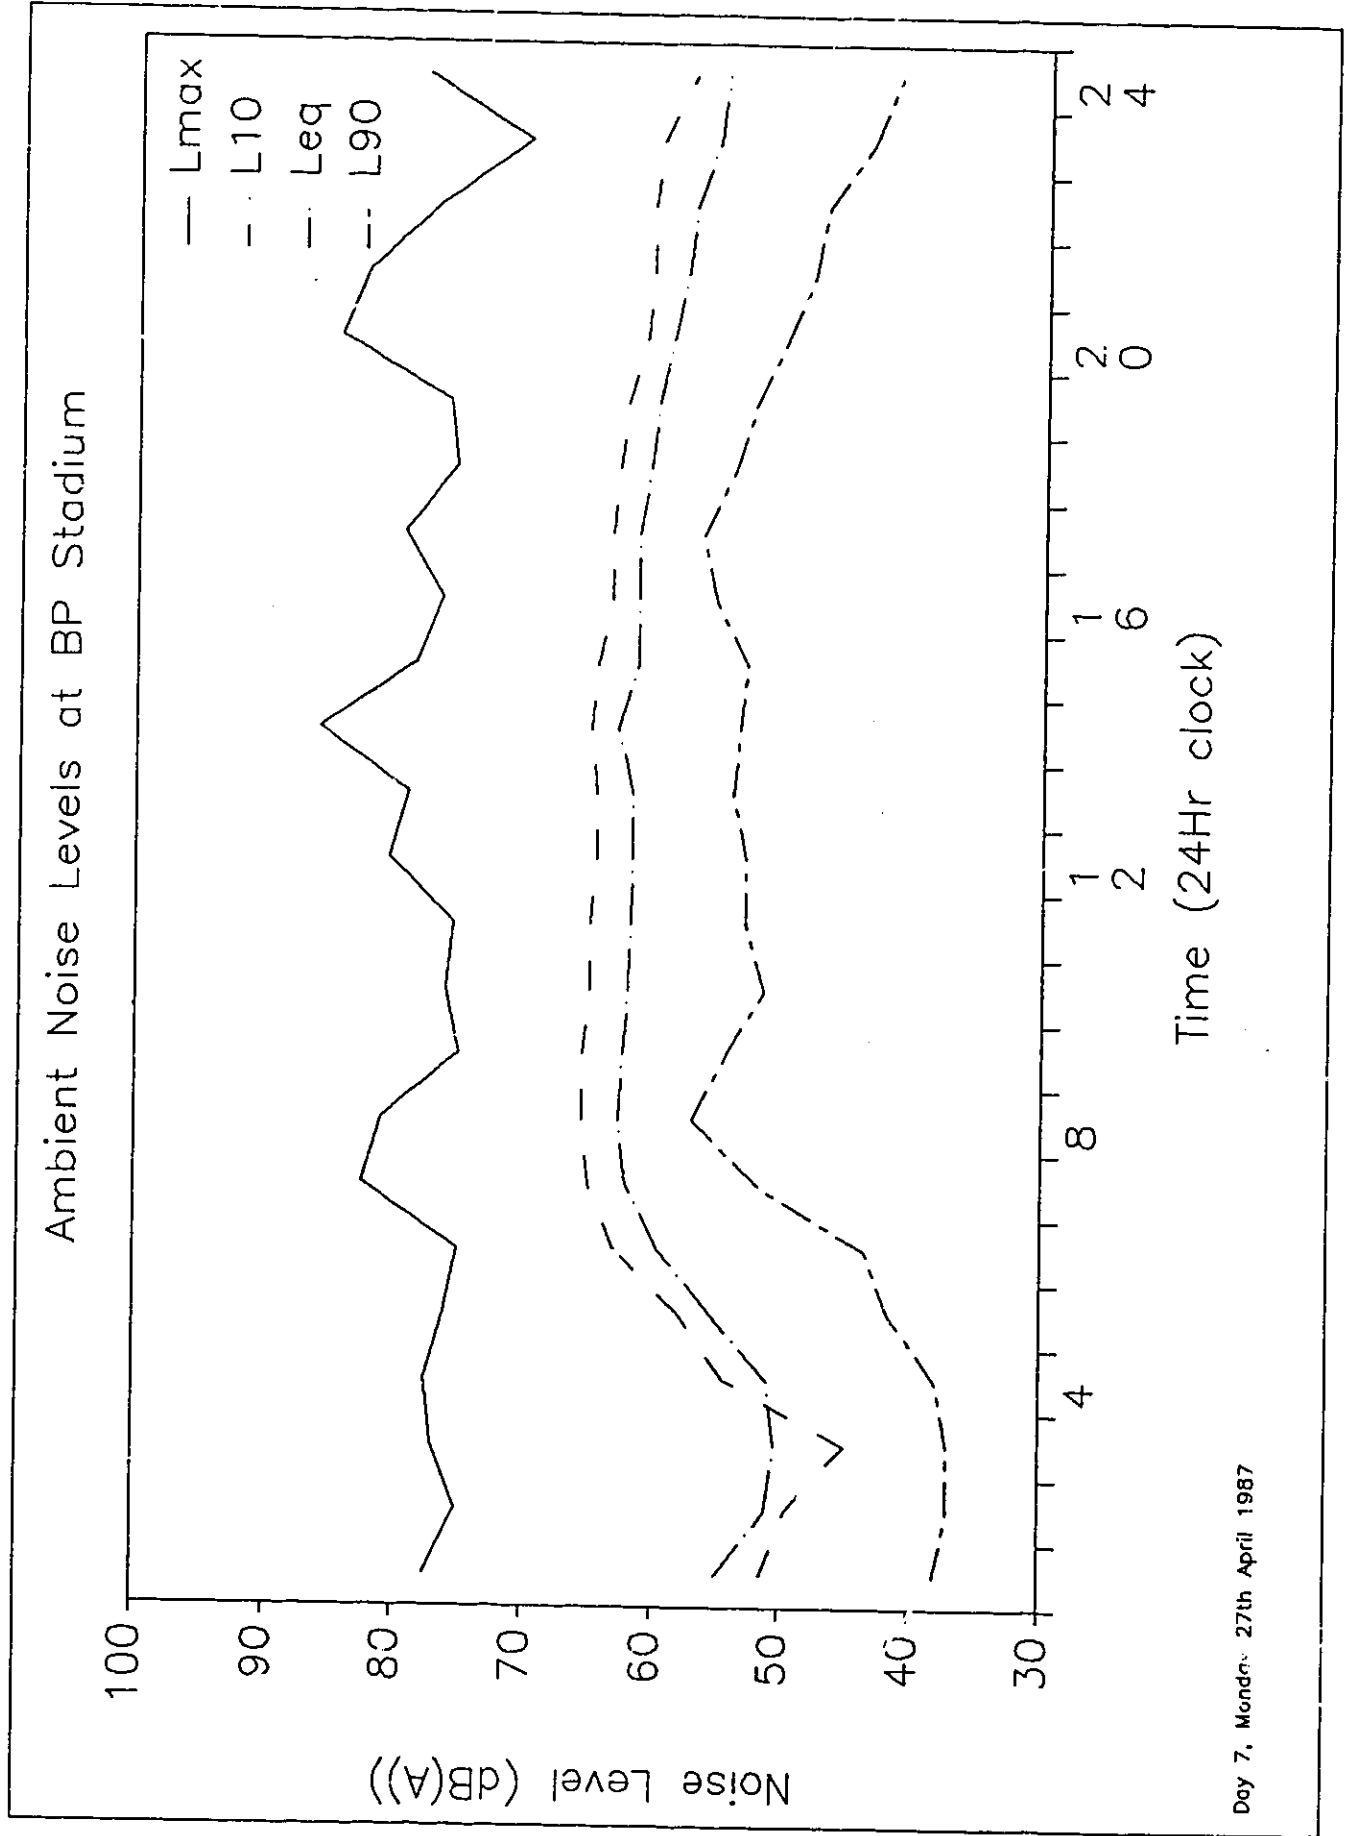


Figure 9.


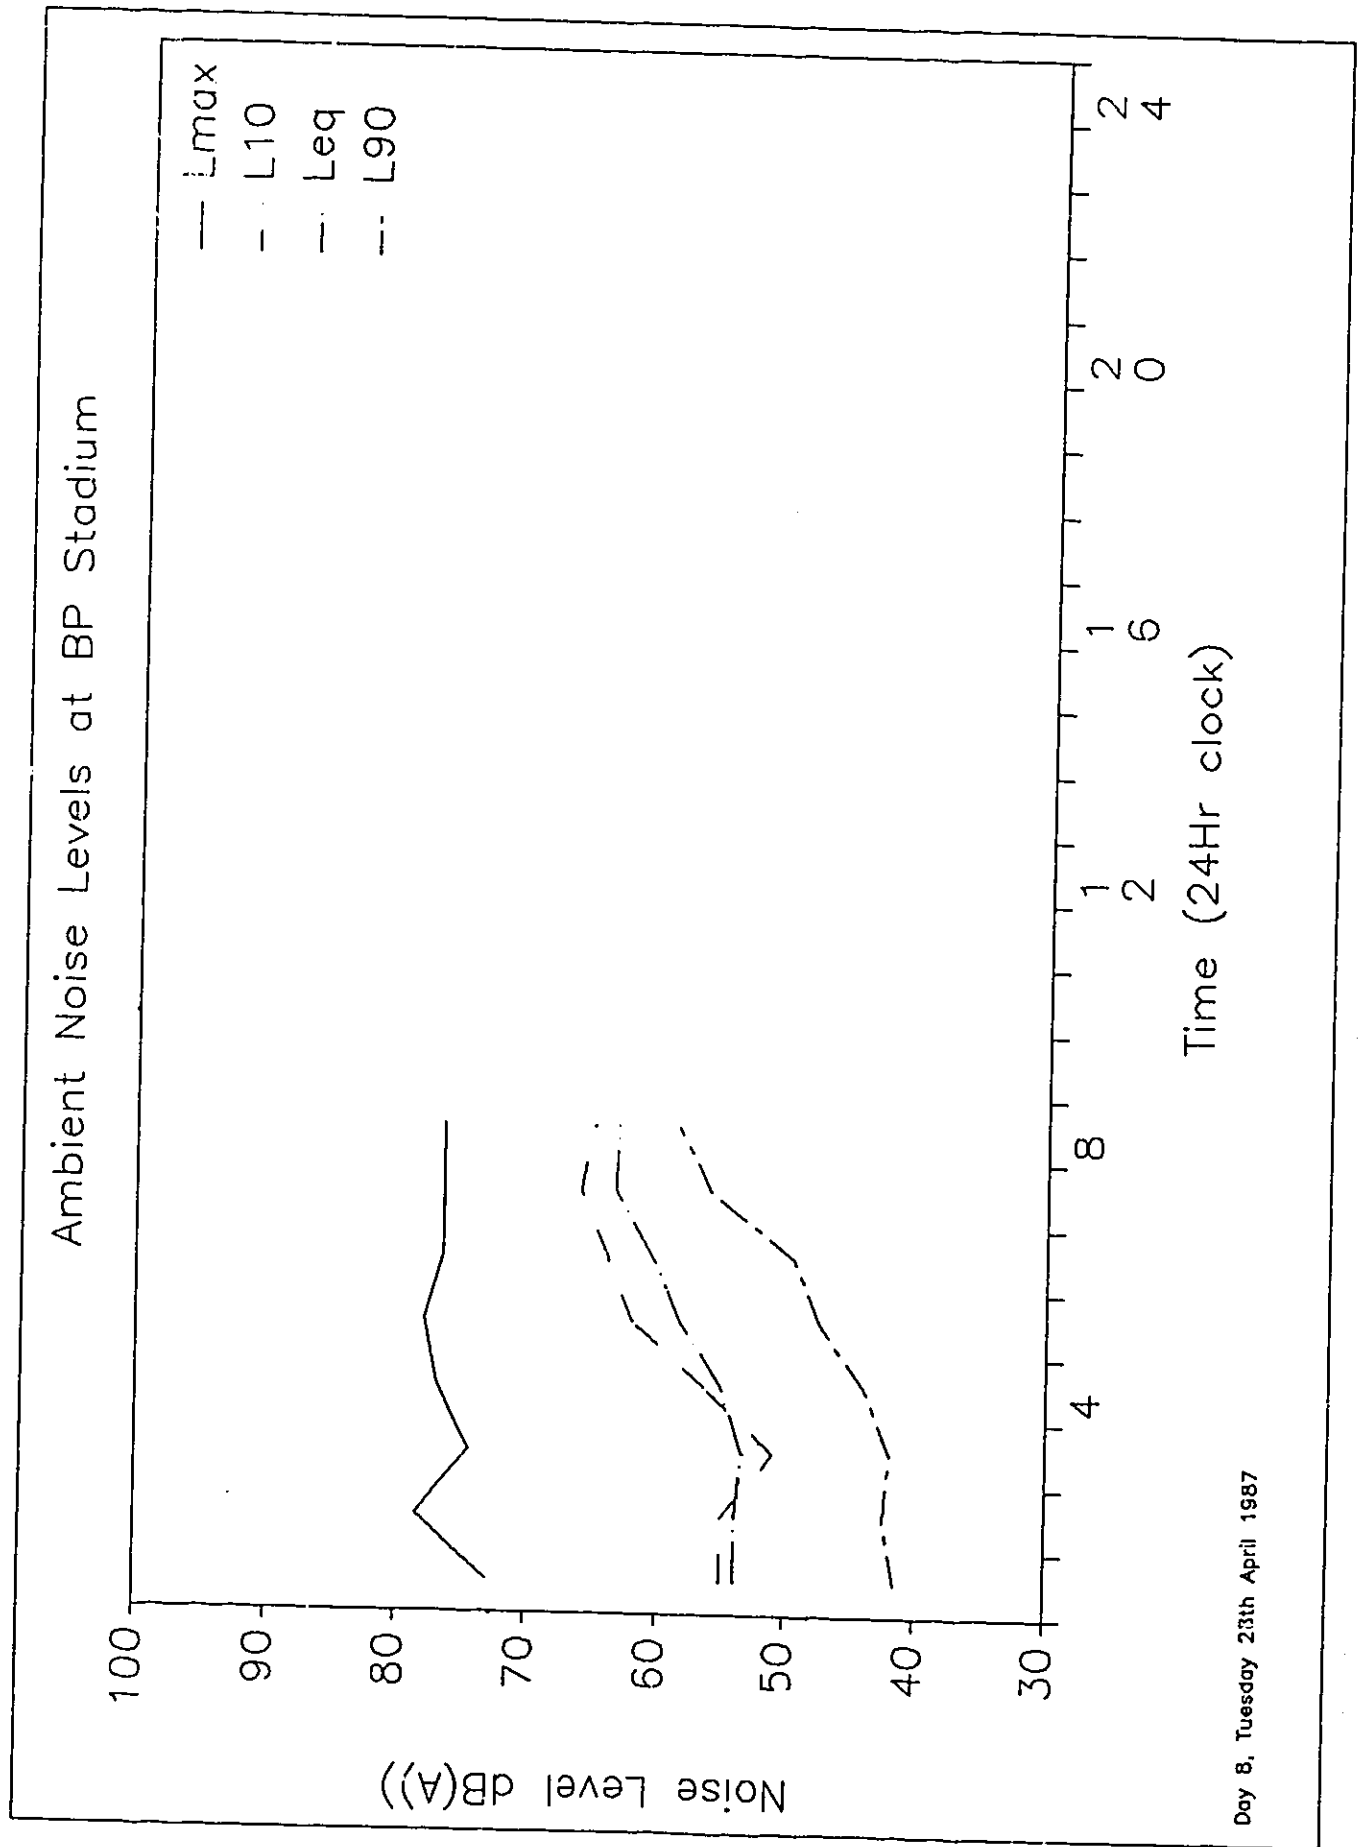




Figure 10.

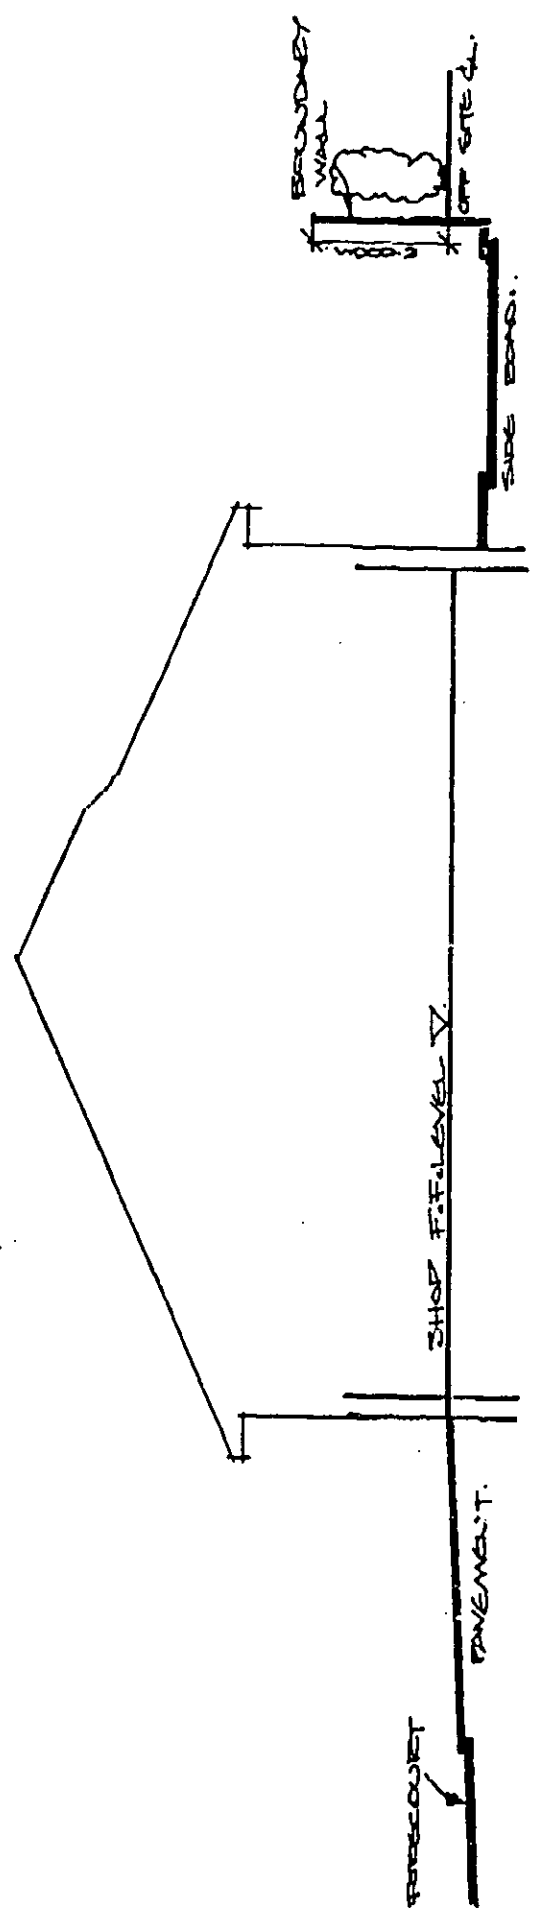

SECTION THRO' SALES BUILDING. (1:100).