


SITE LOCATION PLAN 1:1250

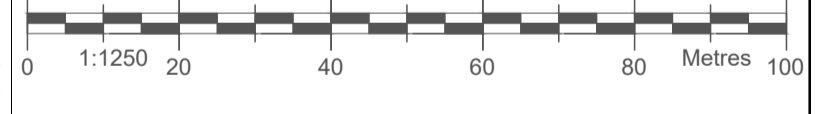

Project

Client  
 55 THE RIDGEWAY  
 CUFFLEY  
 POTTERS BAR  
 EN6 4BD

Drawing Title  
 EXISTING PLANS  
 SECTION & ELEVATIONS

Scale 1:1250 @ A1 SDS	Drawn February 2022	Checked --	Authorised --
-----------------------------	------------------------	---------------	------------------

Drawing Number FEB2022_55TRW_02	Rev -
------------------------------------	----------