


Left Hand Side

13,3°

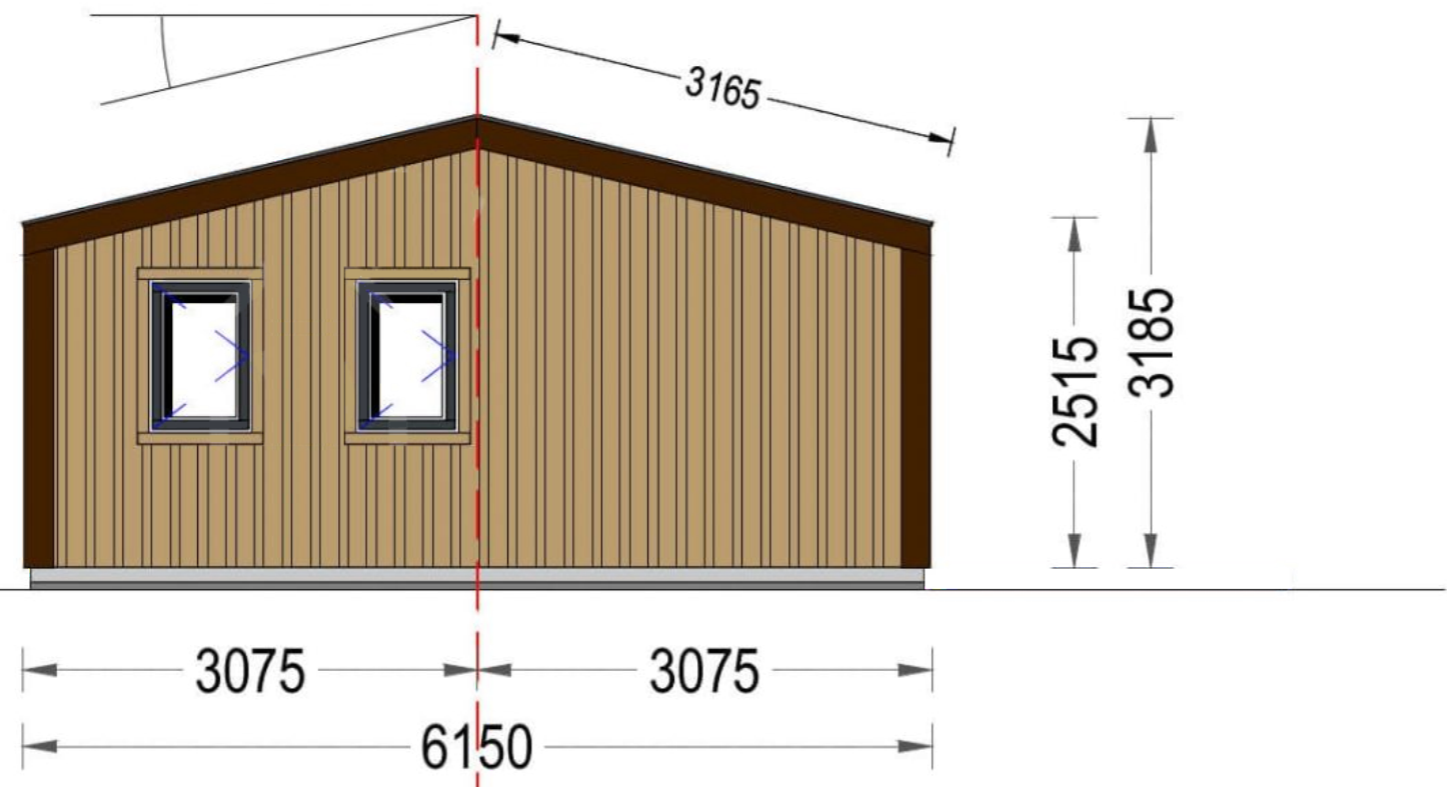

3075 3075


6150

2515 3185

SIDE A SIDE B

Right Hand Side

13,3°

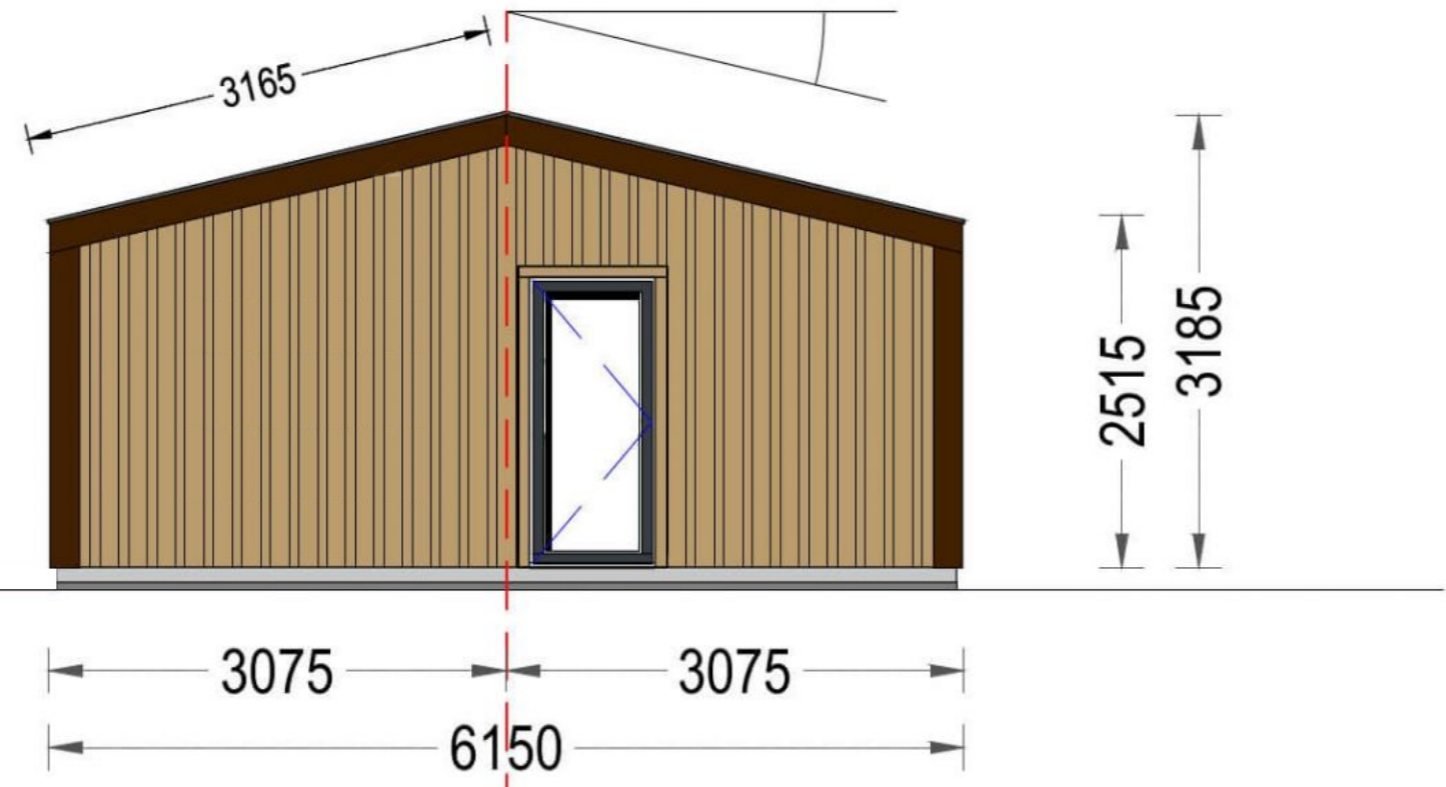

3075 3075

6150

2515 3185

SIDE B SIDE A

2500

notes:

1:1250	0	15m	25m	50m	100m
1:500	0	10m	10m	20m	40m
1:200	0	4m	4m	8m	8m
1:100	0	2m	2m	4m	4m
1:50	0	1m	1m	2m	2m

Page 3 - Proposed Side Elevations

Project 55 Longcroft Lane

Drawing Plans & Elevations

Date 07 May 2023

Scale 1:50

Sheet size A3

1:2500	0	50m	100m	200m
1:1250	0	25m	50m	100m
1:500	0	5m	10m	20m
1:200	0	2m	4m	8m
1:100	0	1m	2m	4m
1:50	0	0.5m	1m	2m