




Left Hand Side

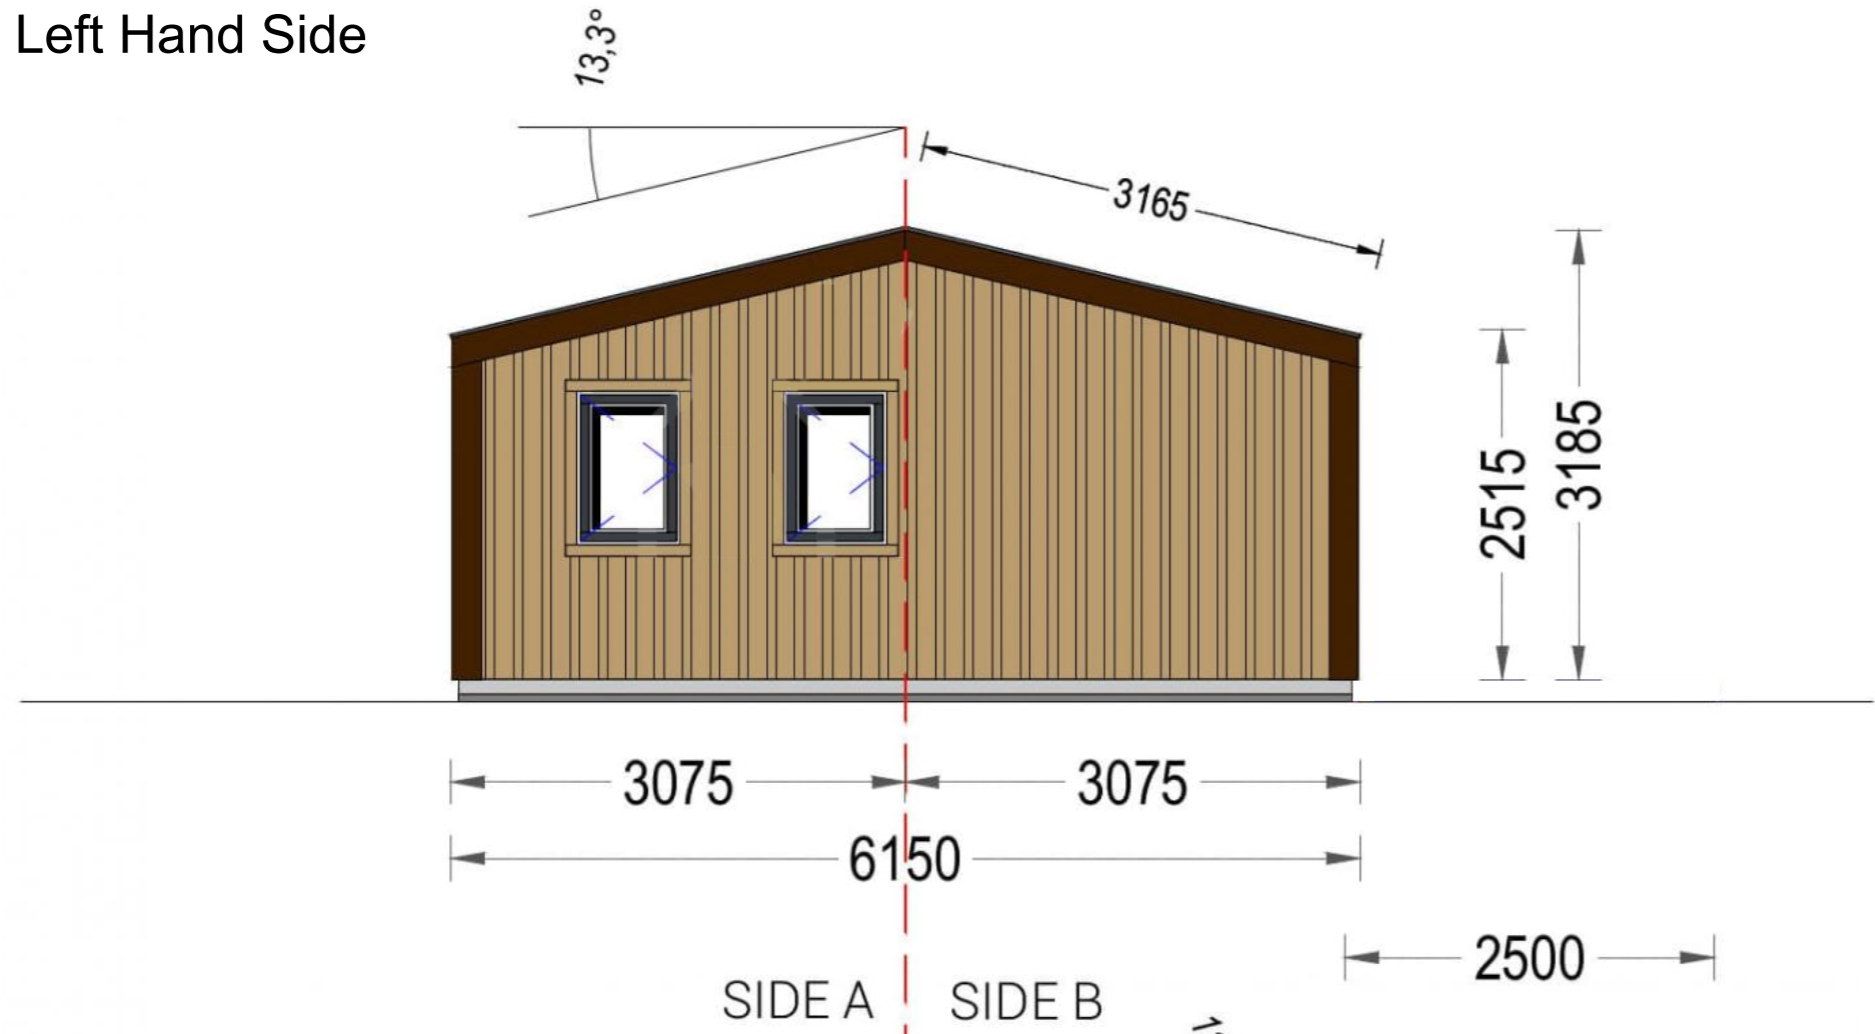

Right Hand Side

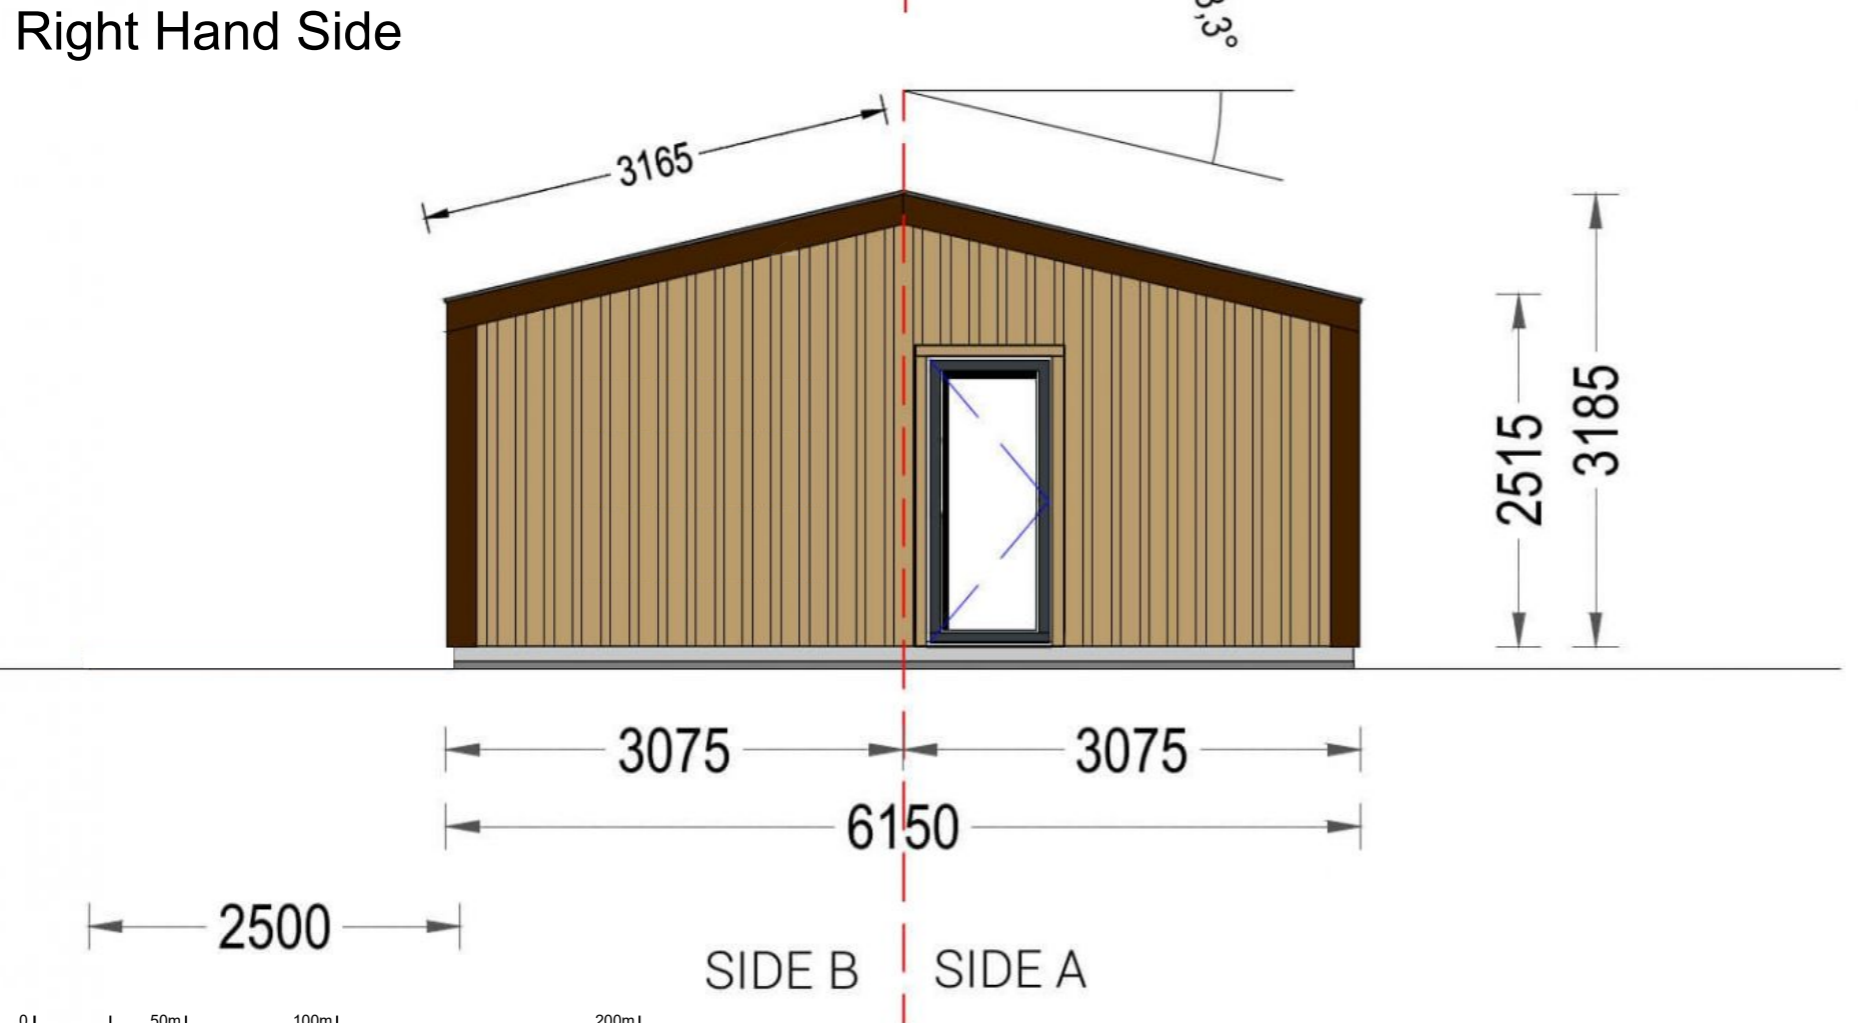

notes:

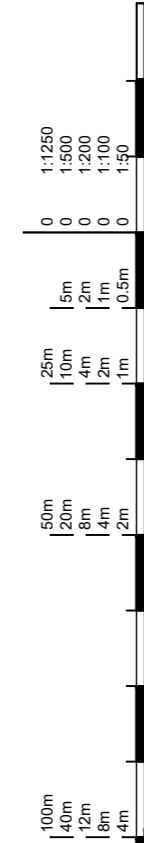

Page 3 - Proposed Side Elevations

Project 55 Longcroft Lane

Drawing Plans & Elevations

Date 07 May 2023

Scale 1:50

Sheet size A3

