



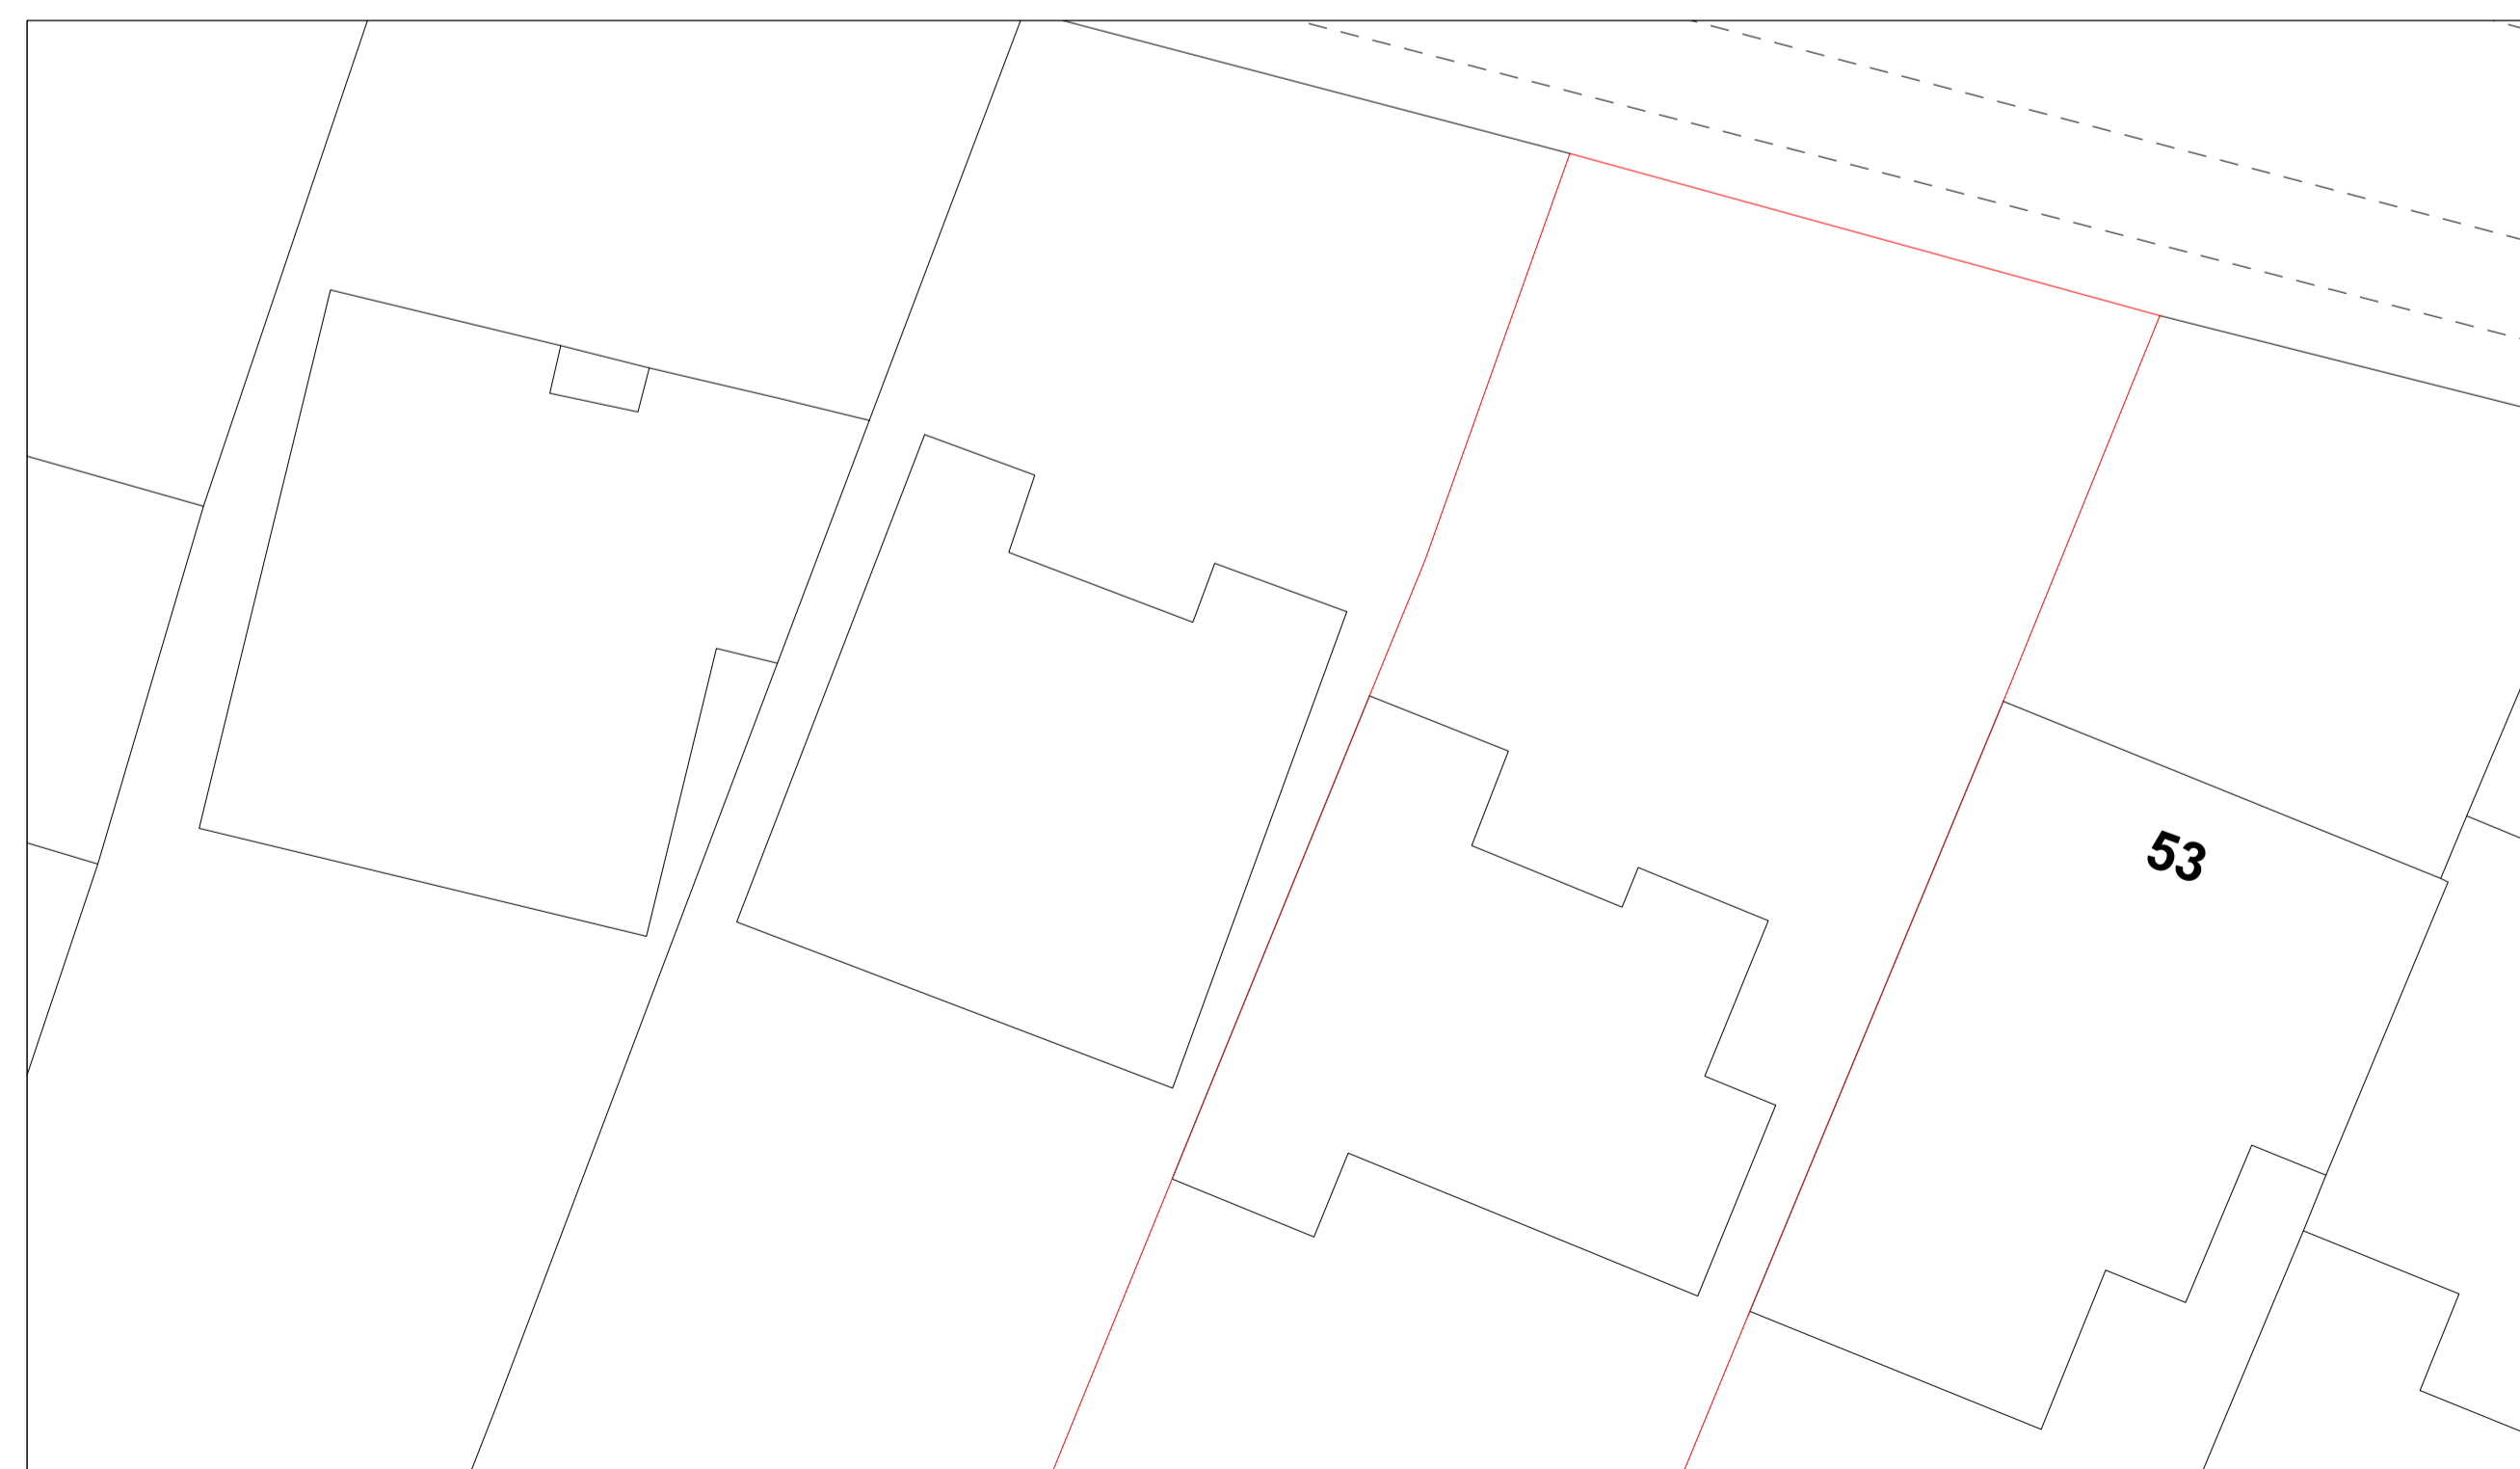

BLOCK PLAN 1:500

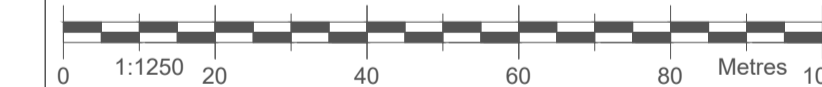

BLOCK PLAN 1:250



Loft conversion

Client

55 THE RIDGEWAY
CUFFLEY
POTTERS BAR
EN6 4BD

Drawing Title

SITE LOCATION
PLAN 1:500 & 1:250

Scale 1:125 / 1:500 @ A1 SDS	Drawn NOV 2021	Checked --	Authorised --
------------------------------------	-------------------	---------------	------------------

Drawing Number NOV2021_55TRW_01	Rev -
------------------------------------	----------