


©

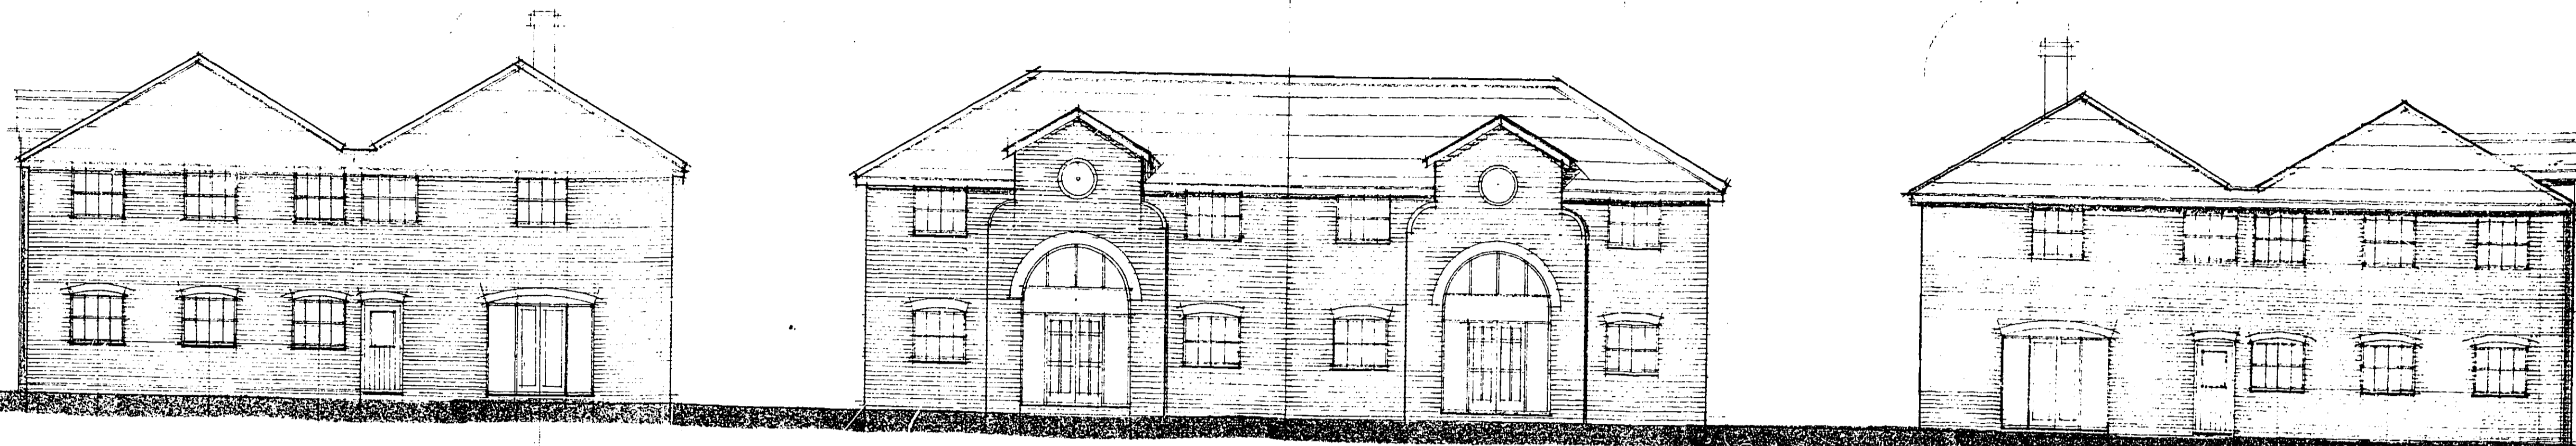


Side


Front

Side

roof and brickwork to match lodge

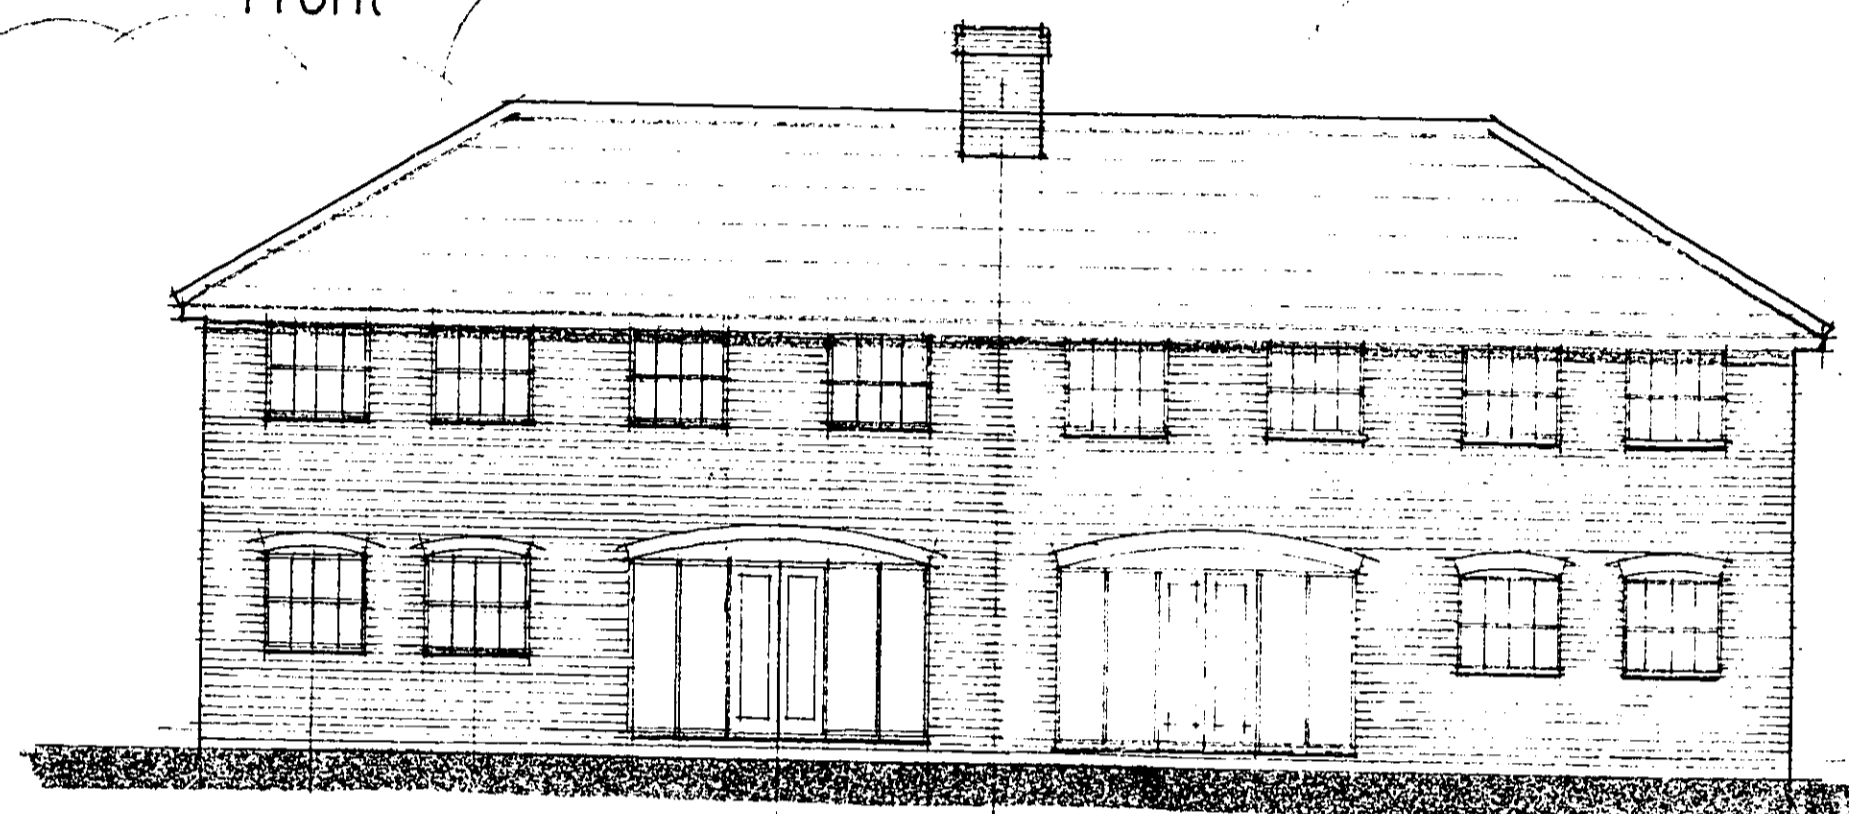

Rear

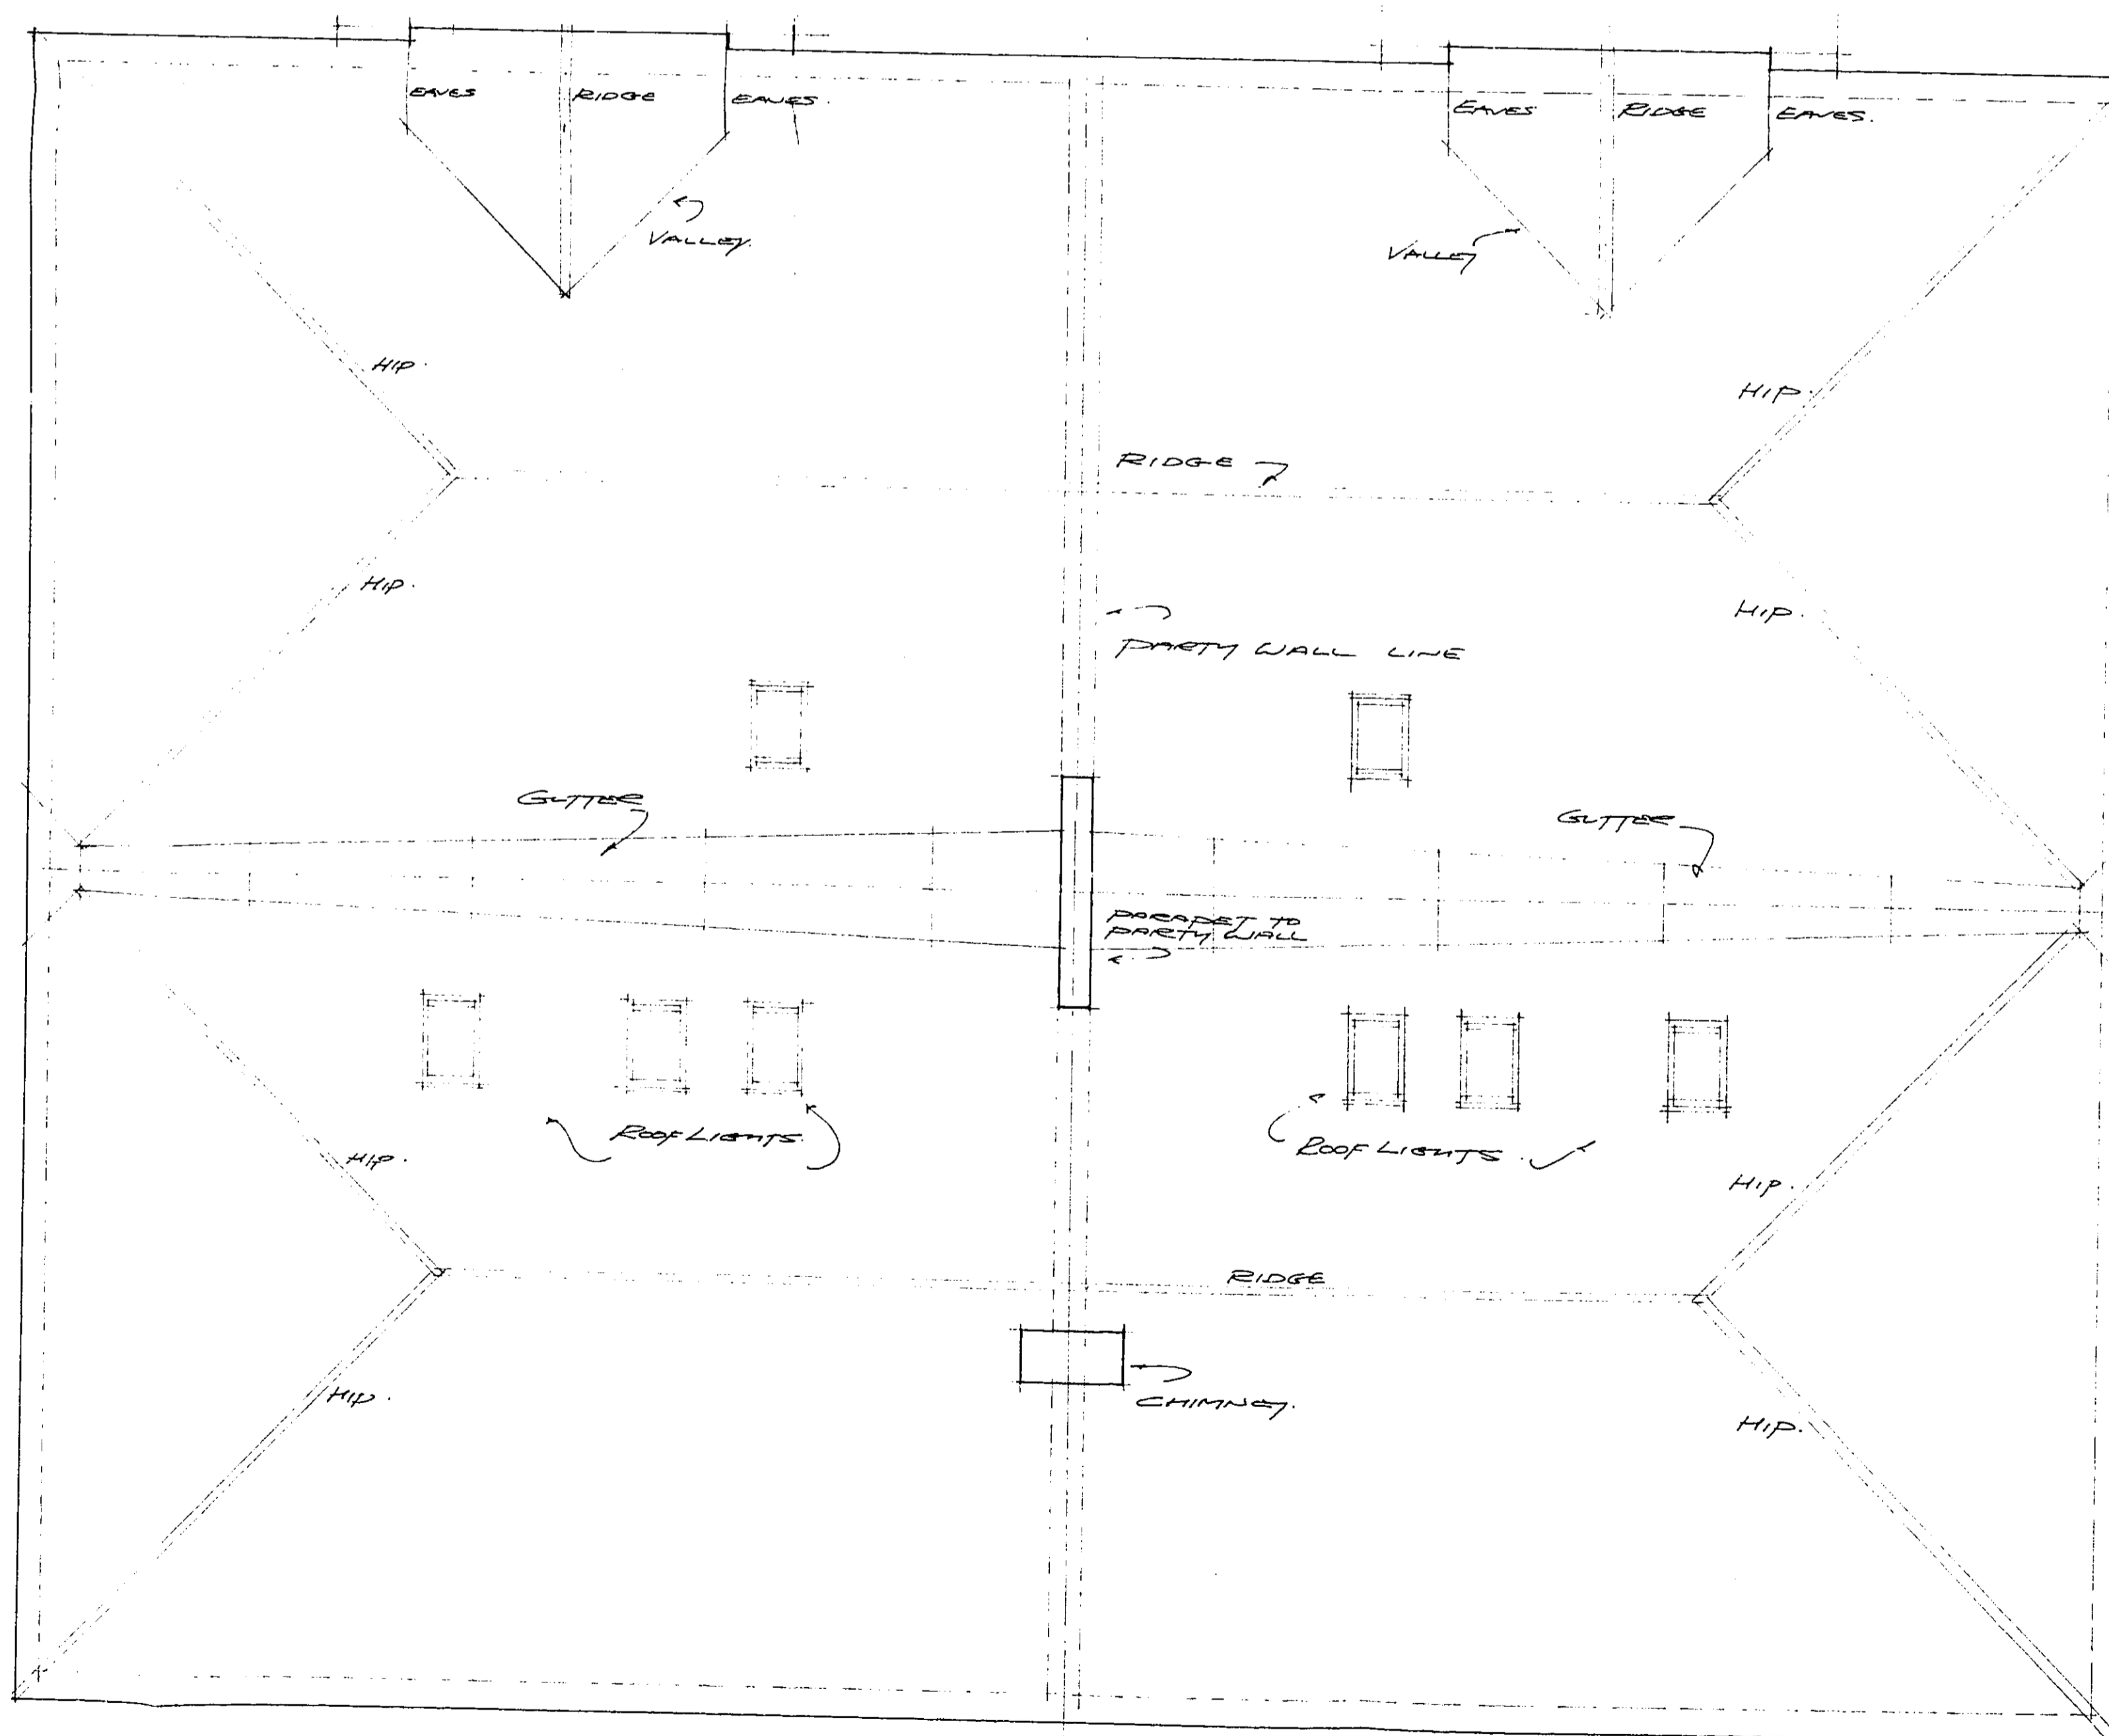

Roof Plan

Notes

WELWYN HATFIELD D.C.  
 RECEIVED 23 NOV 1988  
 56/1165/88

WELWYN HATFIELD D.C.  
 RECEIVED 13 JAN 1989

Revisions	Date
A. DETAIL ADDED.	Nov 88

OFFICE COPY



98-100 Fore Street,  
 Hertford  
 Herts SG14 1AB  
 Tel:- (0992) 552173.  
**HERTFORD PLANNING SERVICE**

**Project**  
 Northaw Park  
 Northaw

**Drawing**  
 Barns  
 Elevations

**Date** Oct 88

**Scale** 1:100

**Drawn** mRn

1514 052 A