


PLANNING FILES



31 THEOBALDS RD, CUFFLEY.

S6/290/89 2/2


Lower Ground Floor

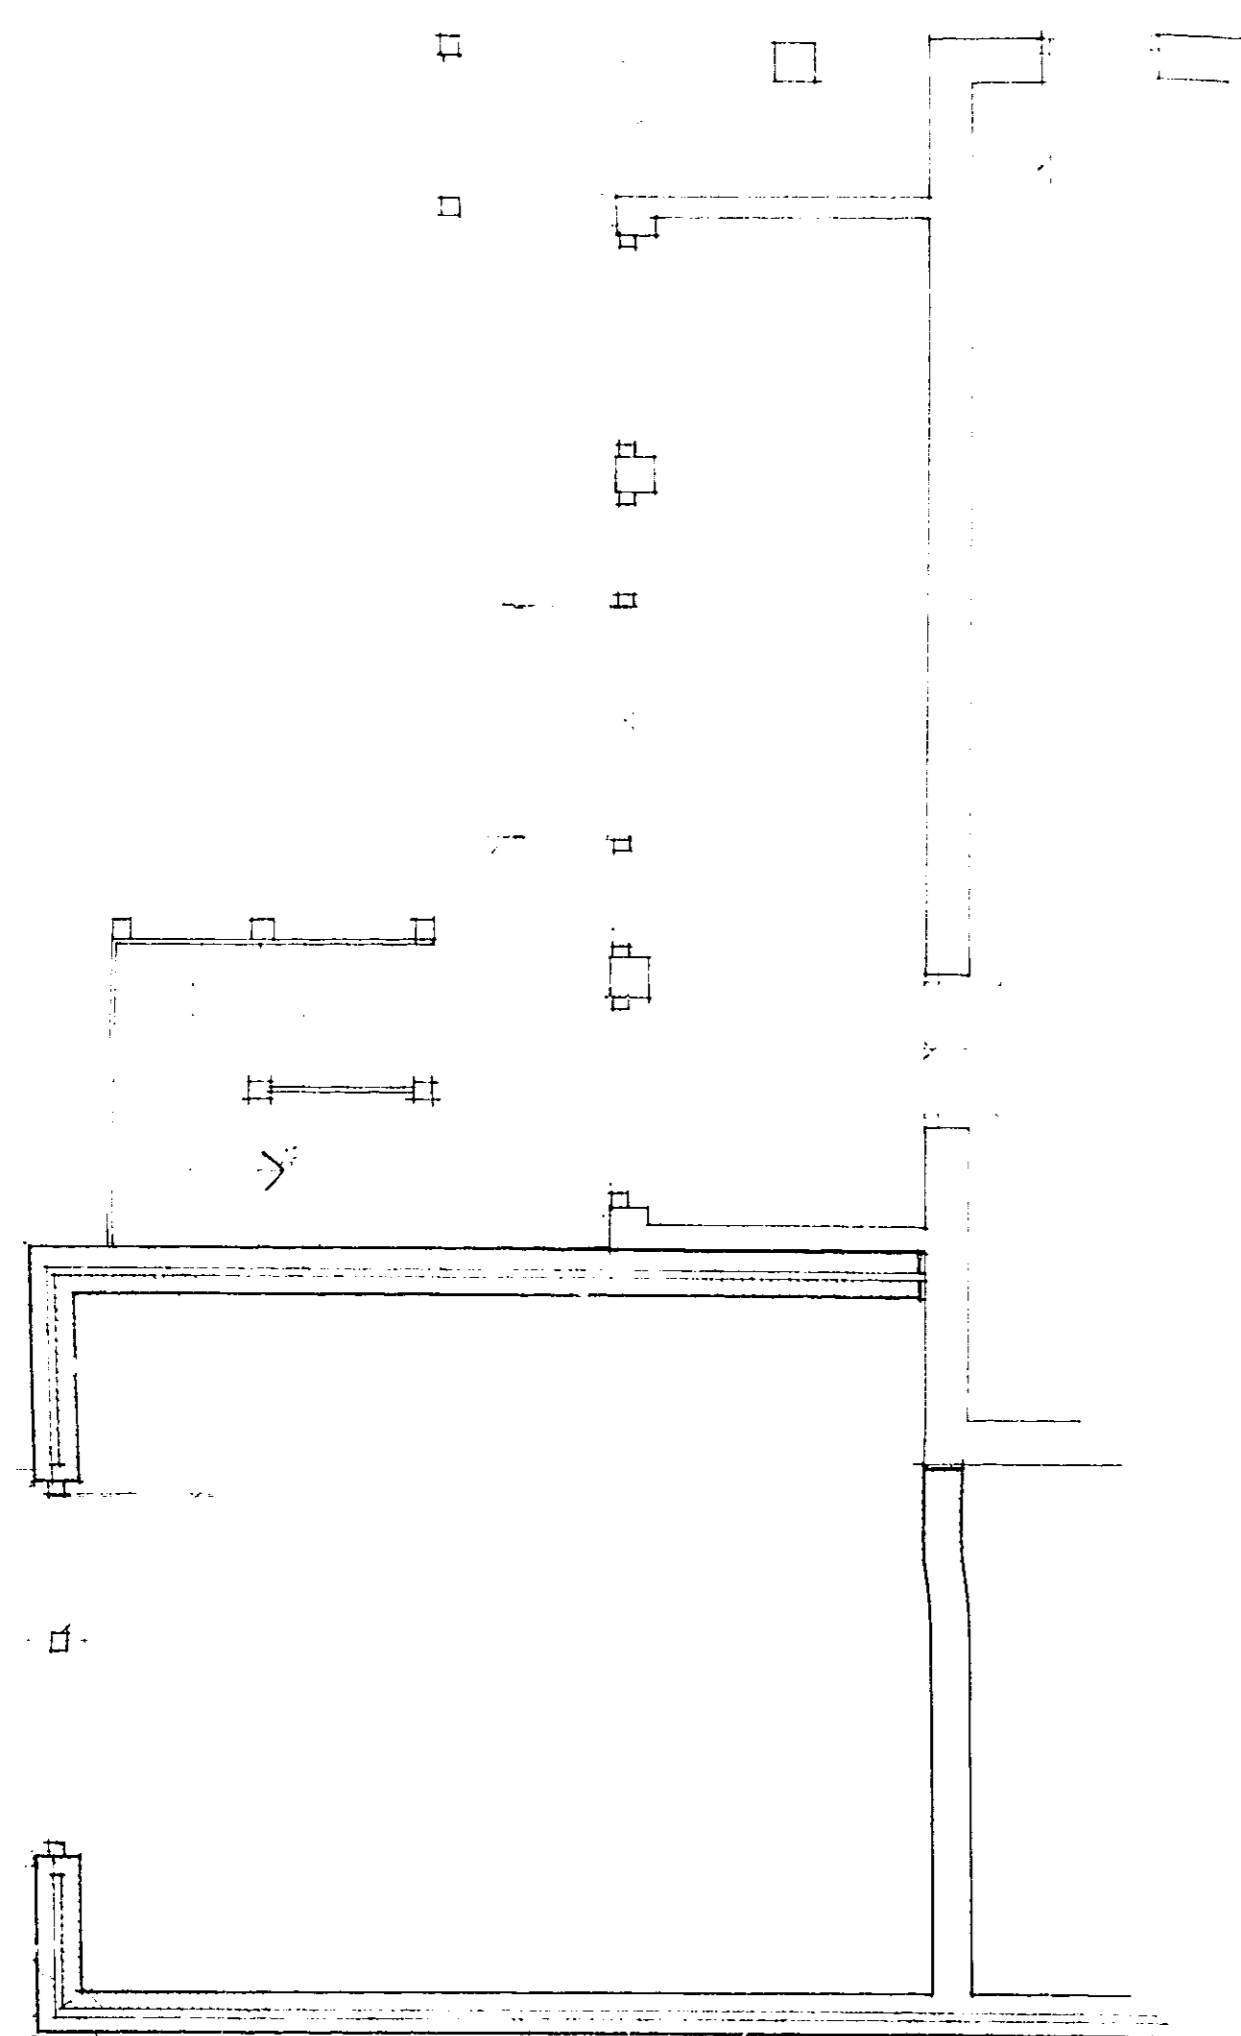


Ground Floor

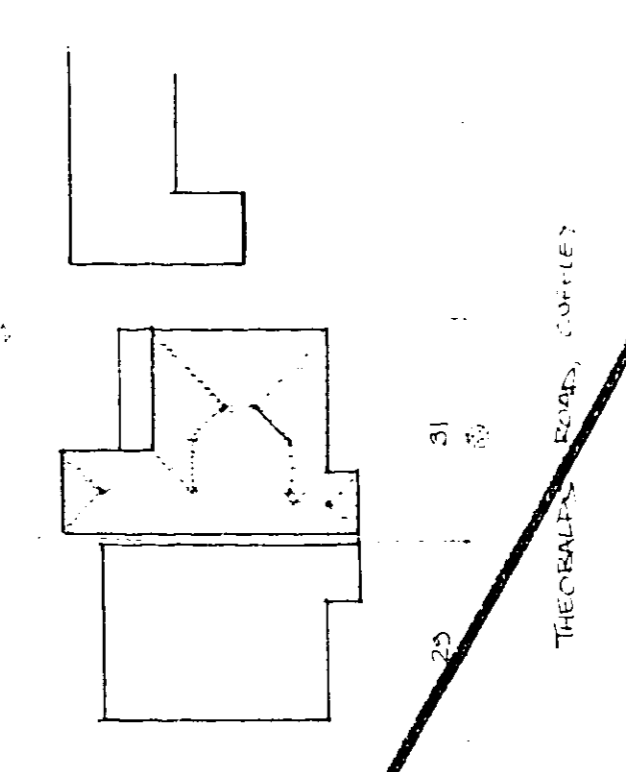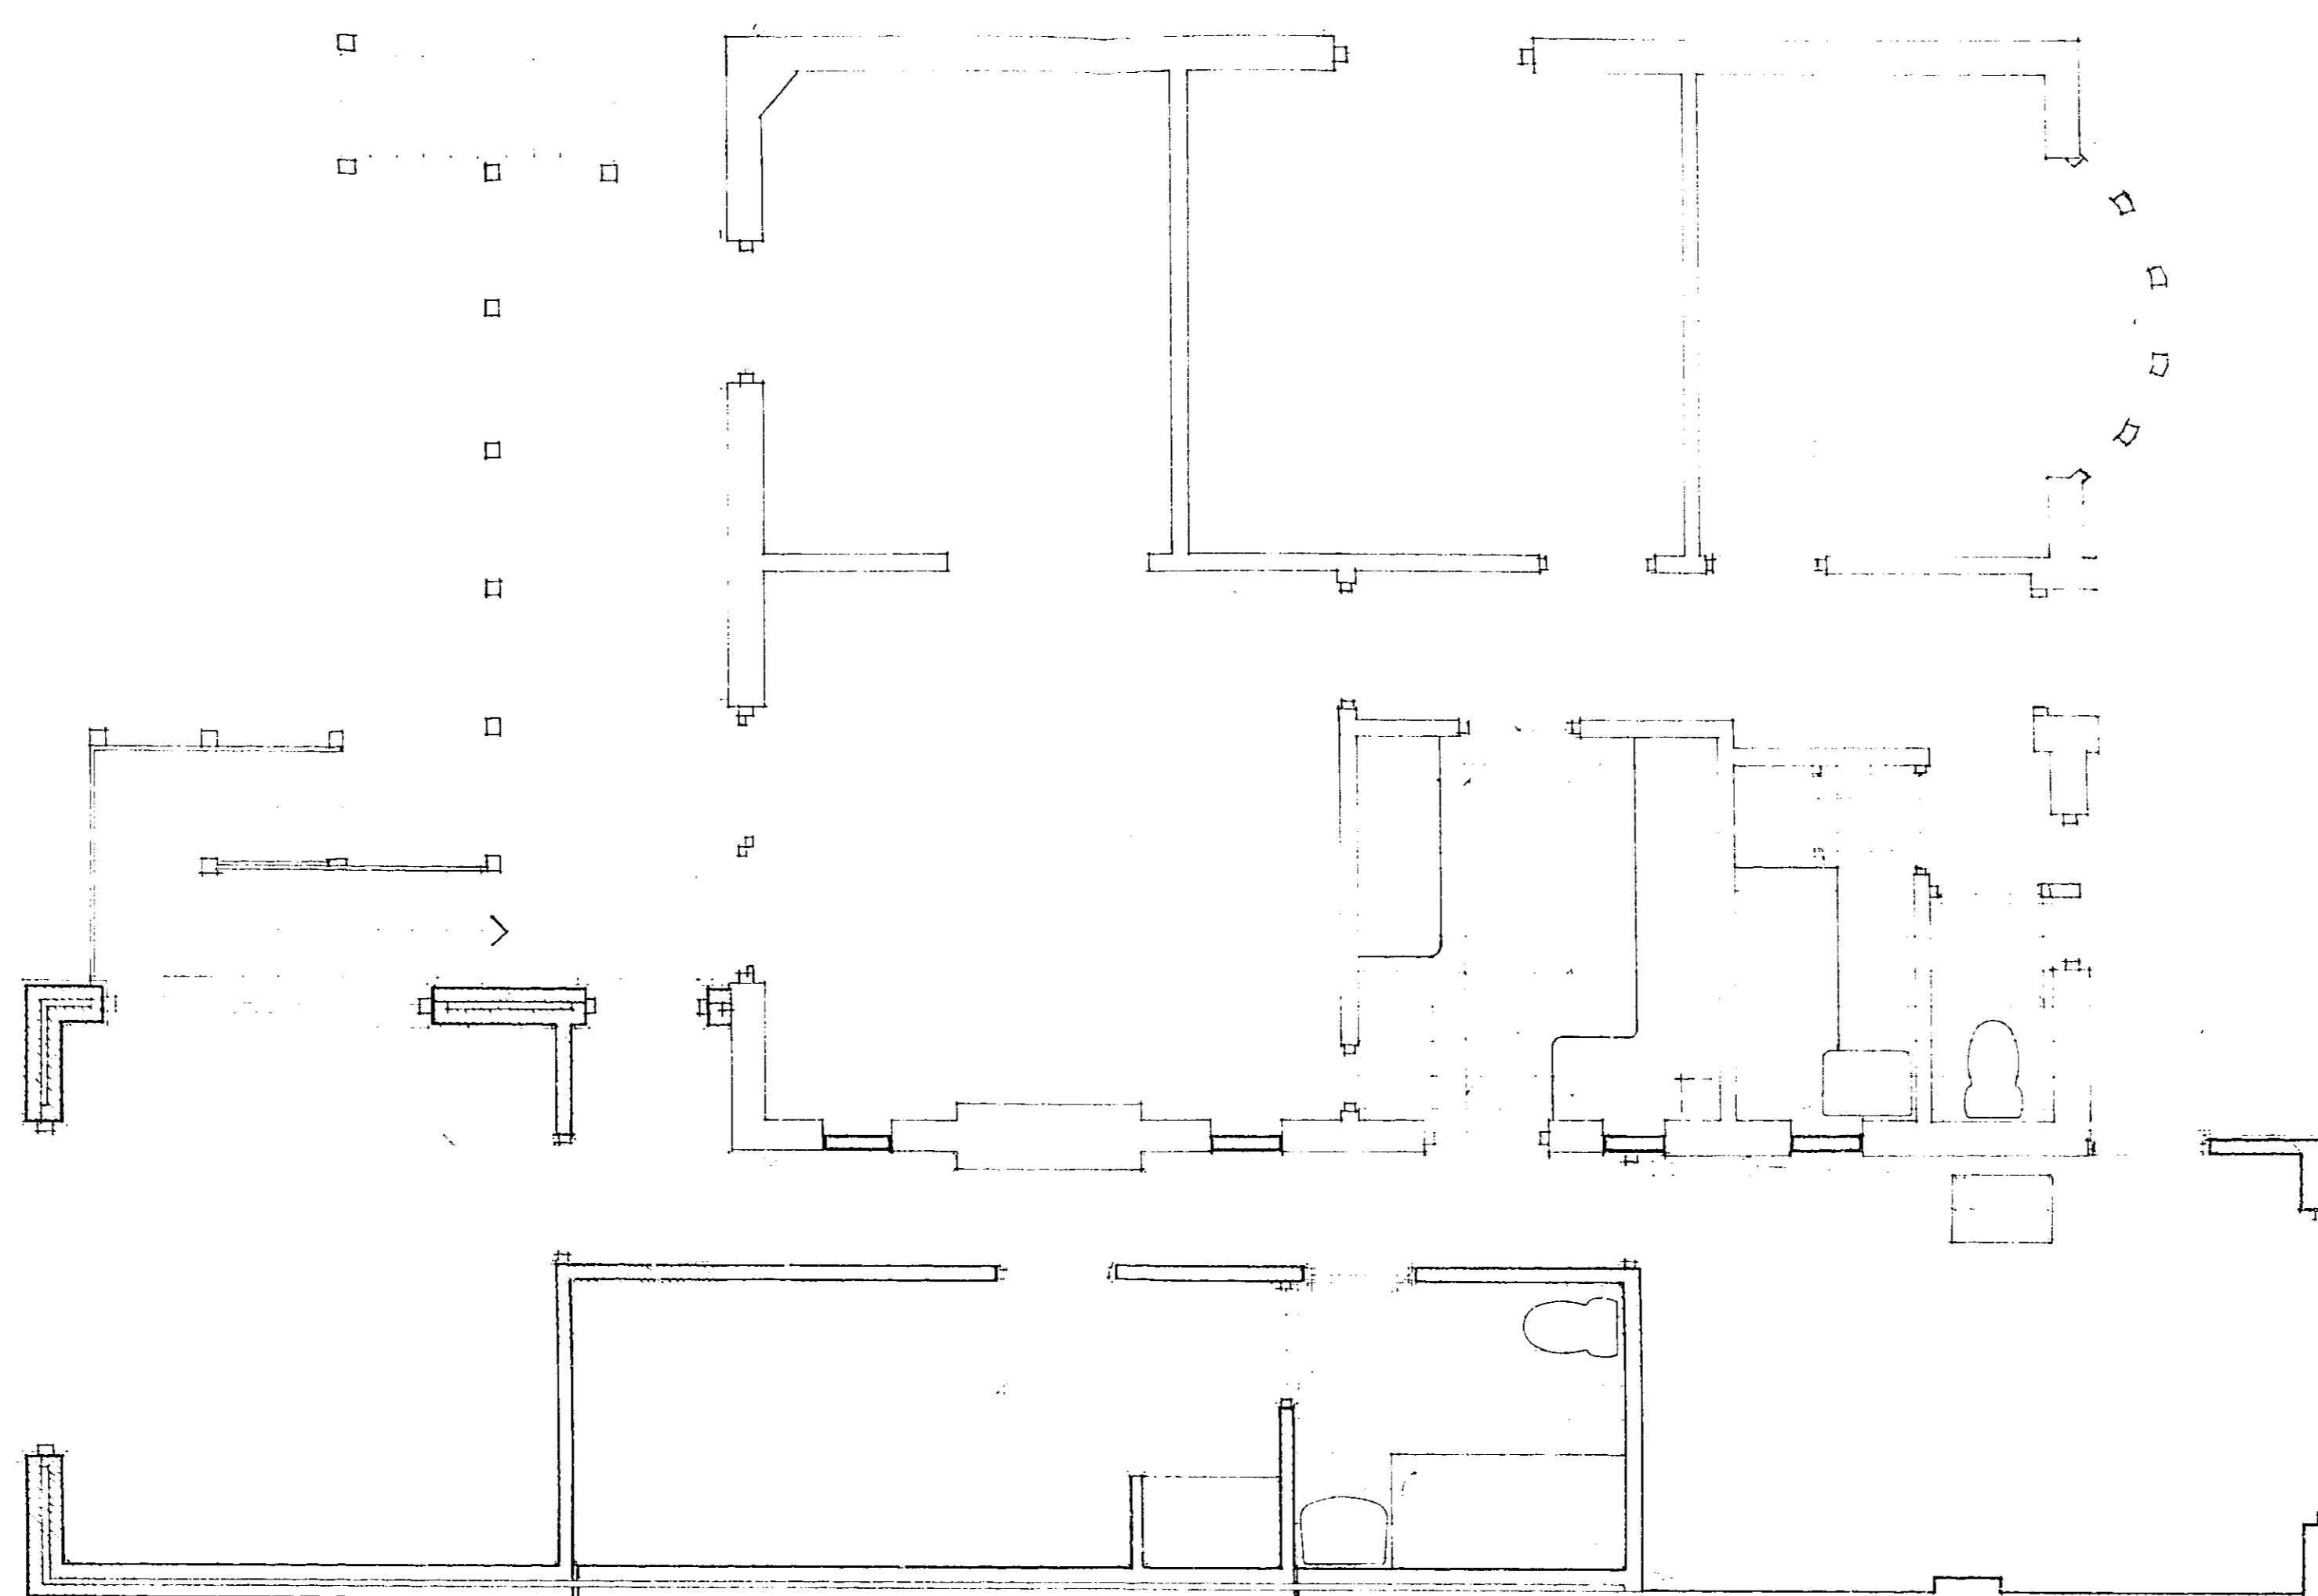


Elevations

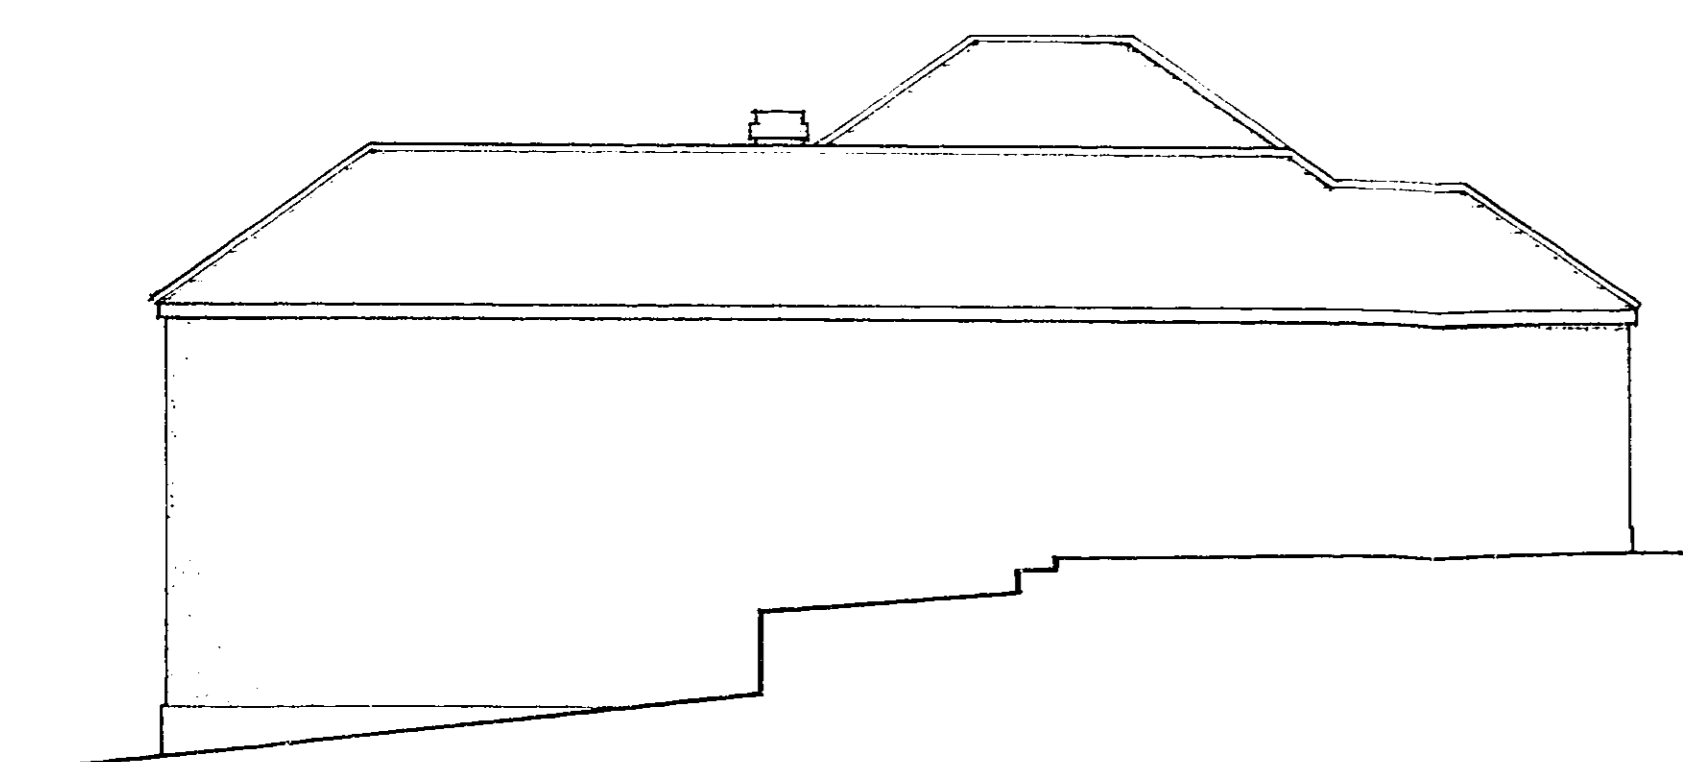

side

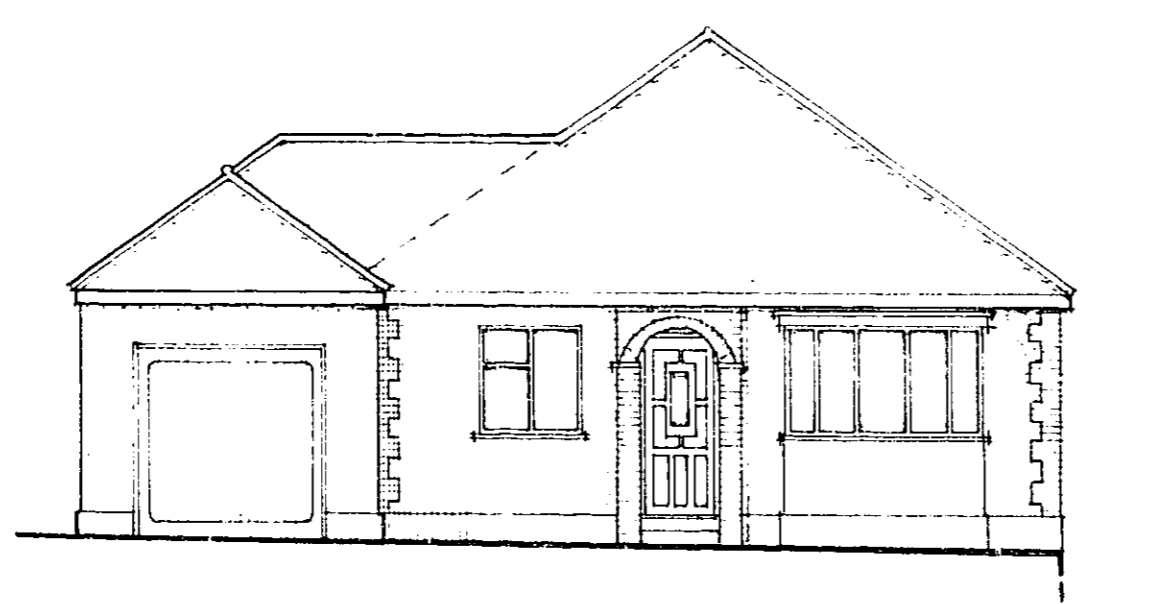

front

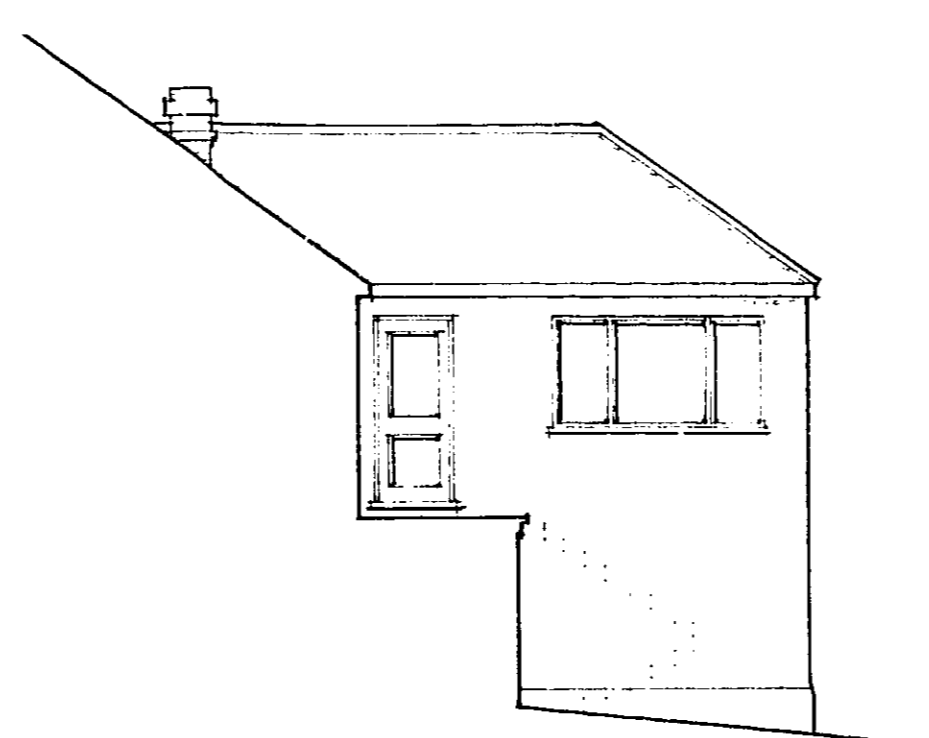

side



rear

**OFFICE COPY**

*Superseded*

31 THEOBALDS ROAD  
CUFFLEY, HERTS.  
10 MARCH 1989

Client F DRUMMOND ESQ

Site 31 THEOBALDS ROAD  
CUFFLEY, HERTS.

Proposed EXTENSION

Scales 1:100, 1:50, 1:500


Date 10 MARCH 1989 No: 1

A2

1A3

A4

A4

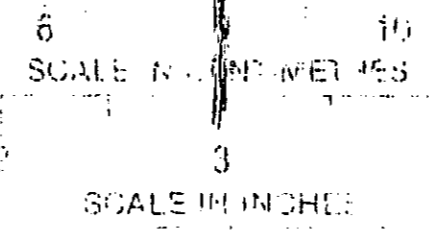

A4


A4

1A3



A2

A4


Lower Ground Floor

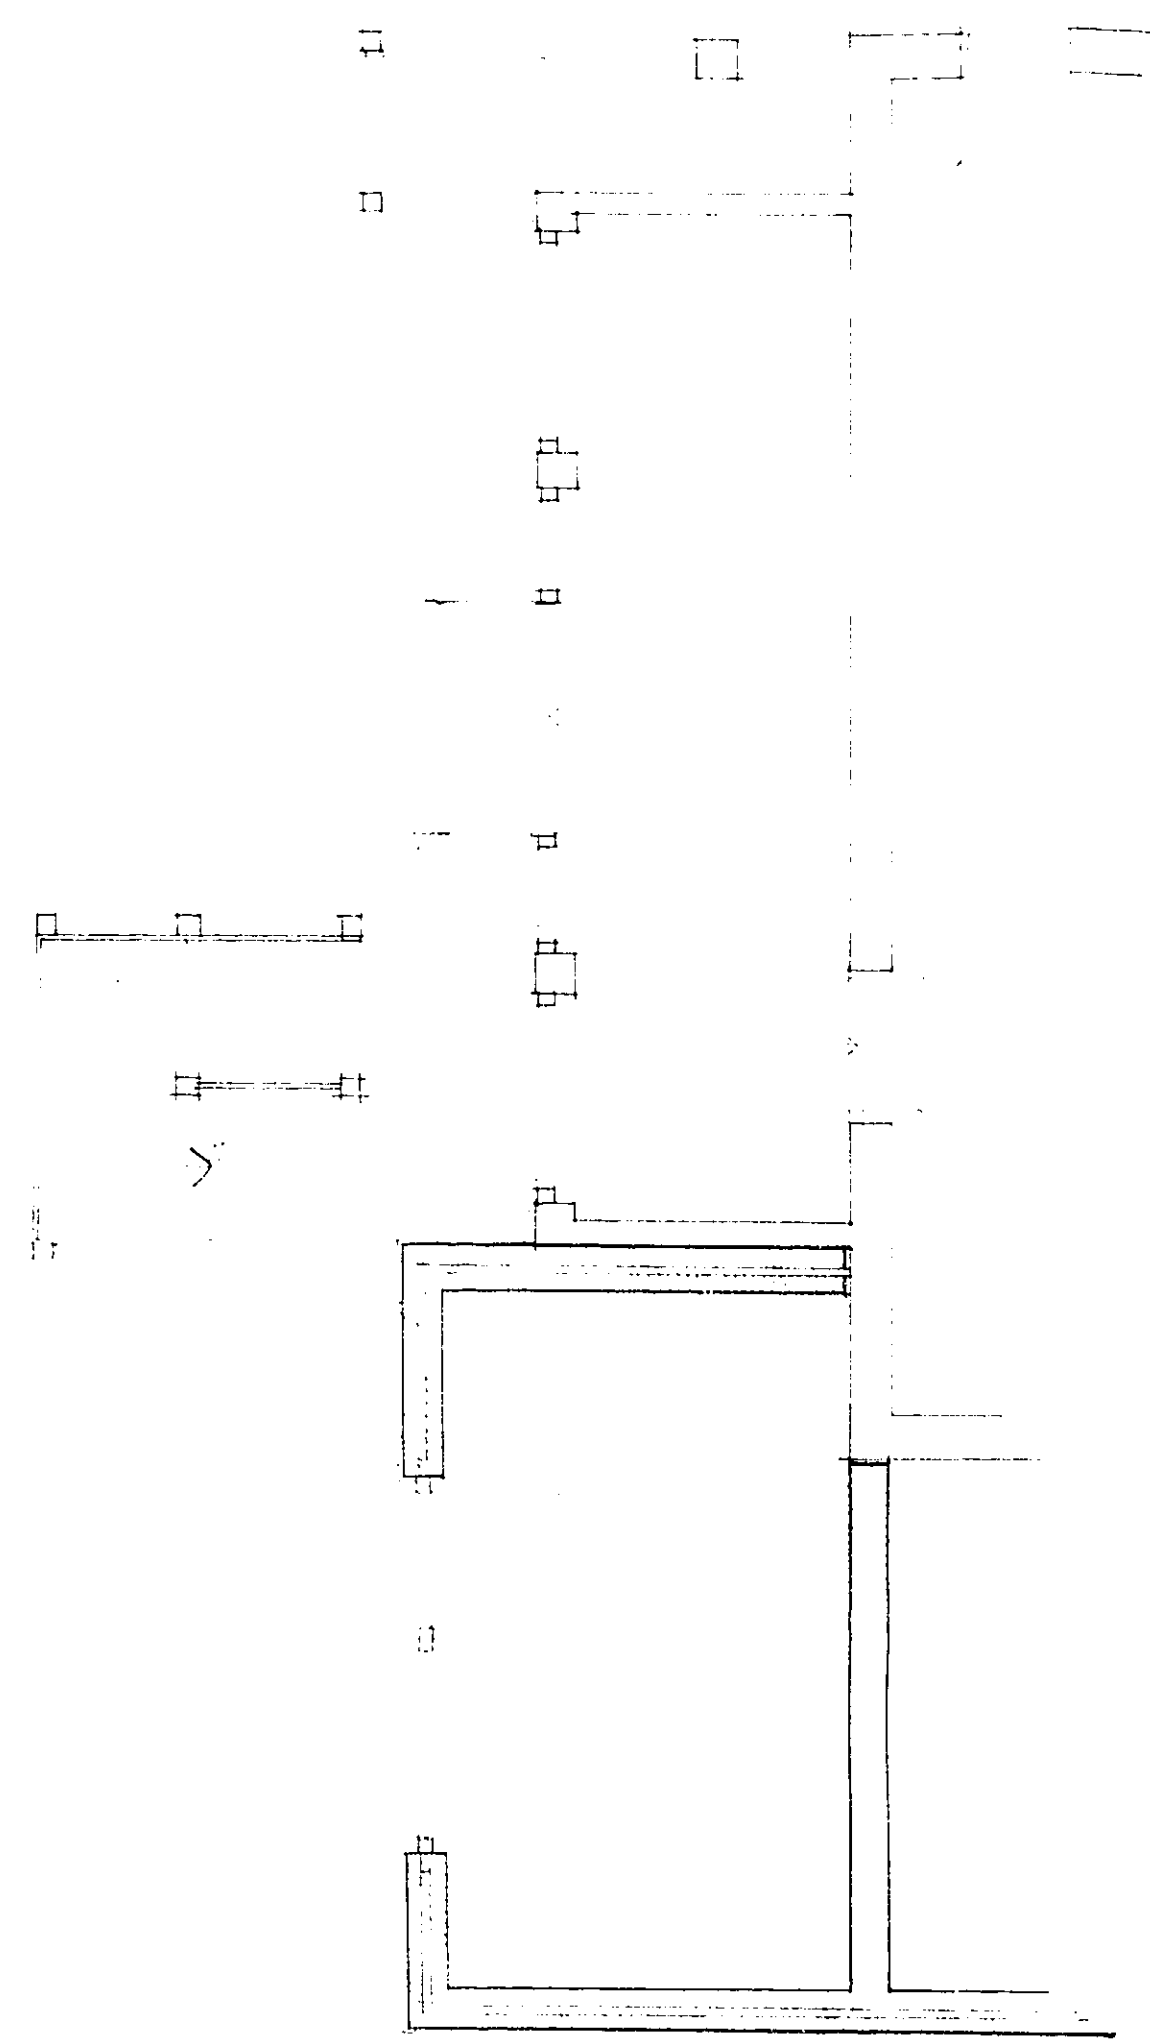


Ground Floor

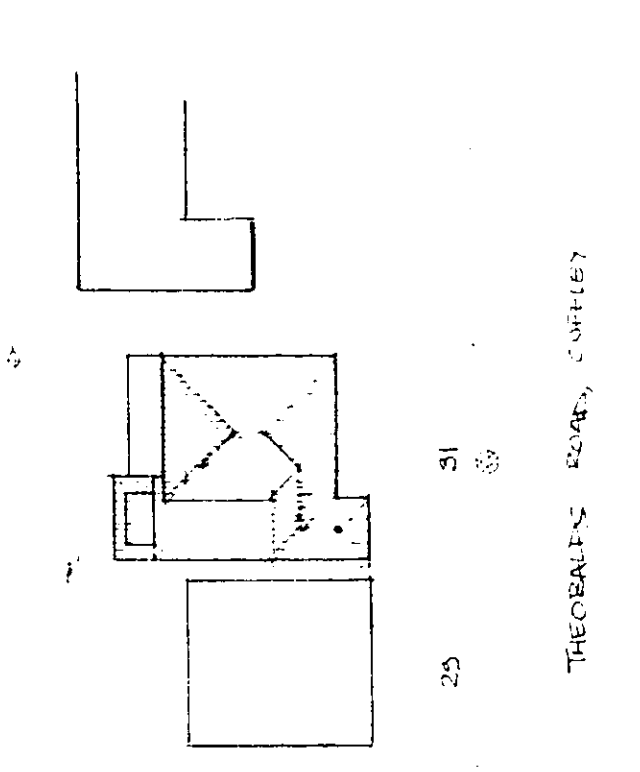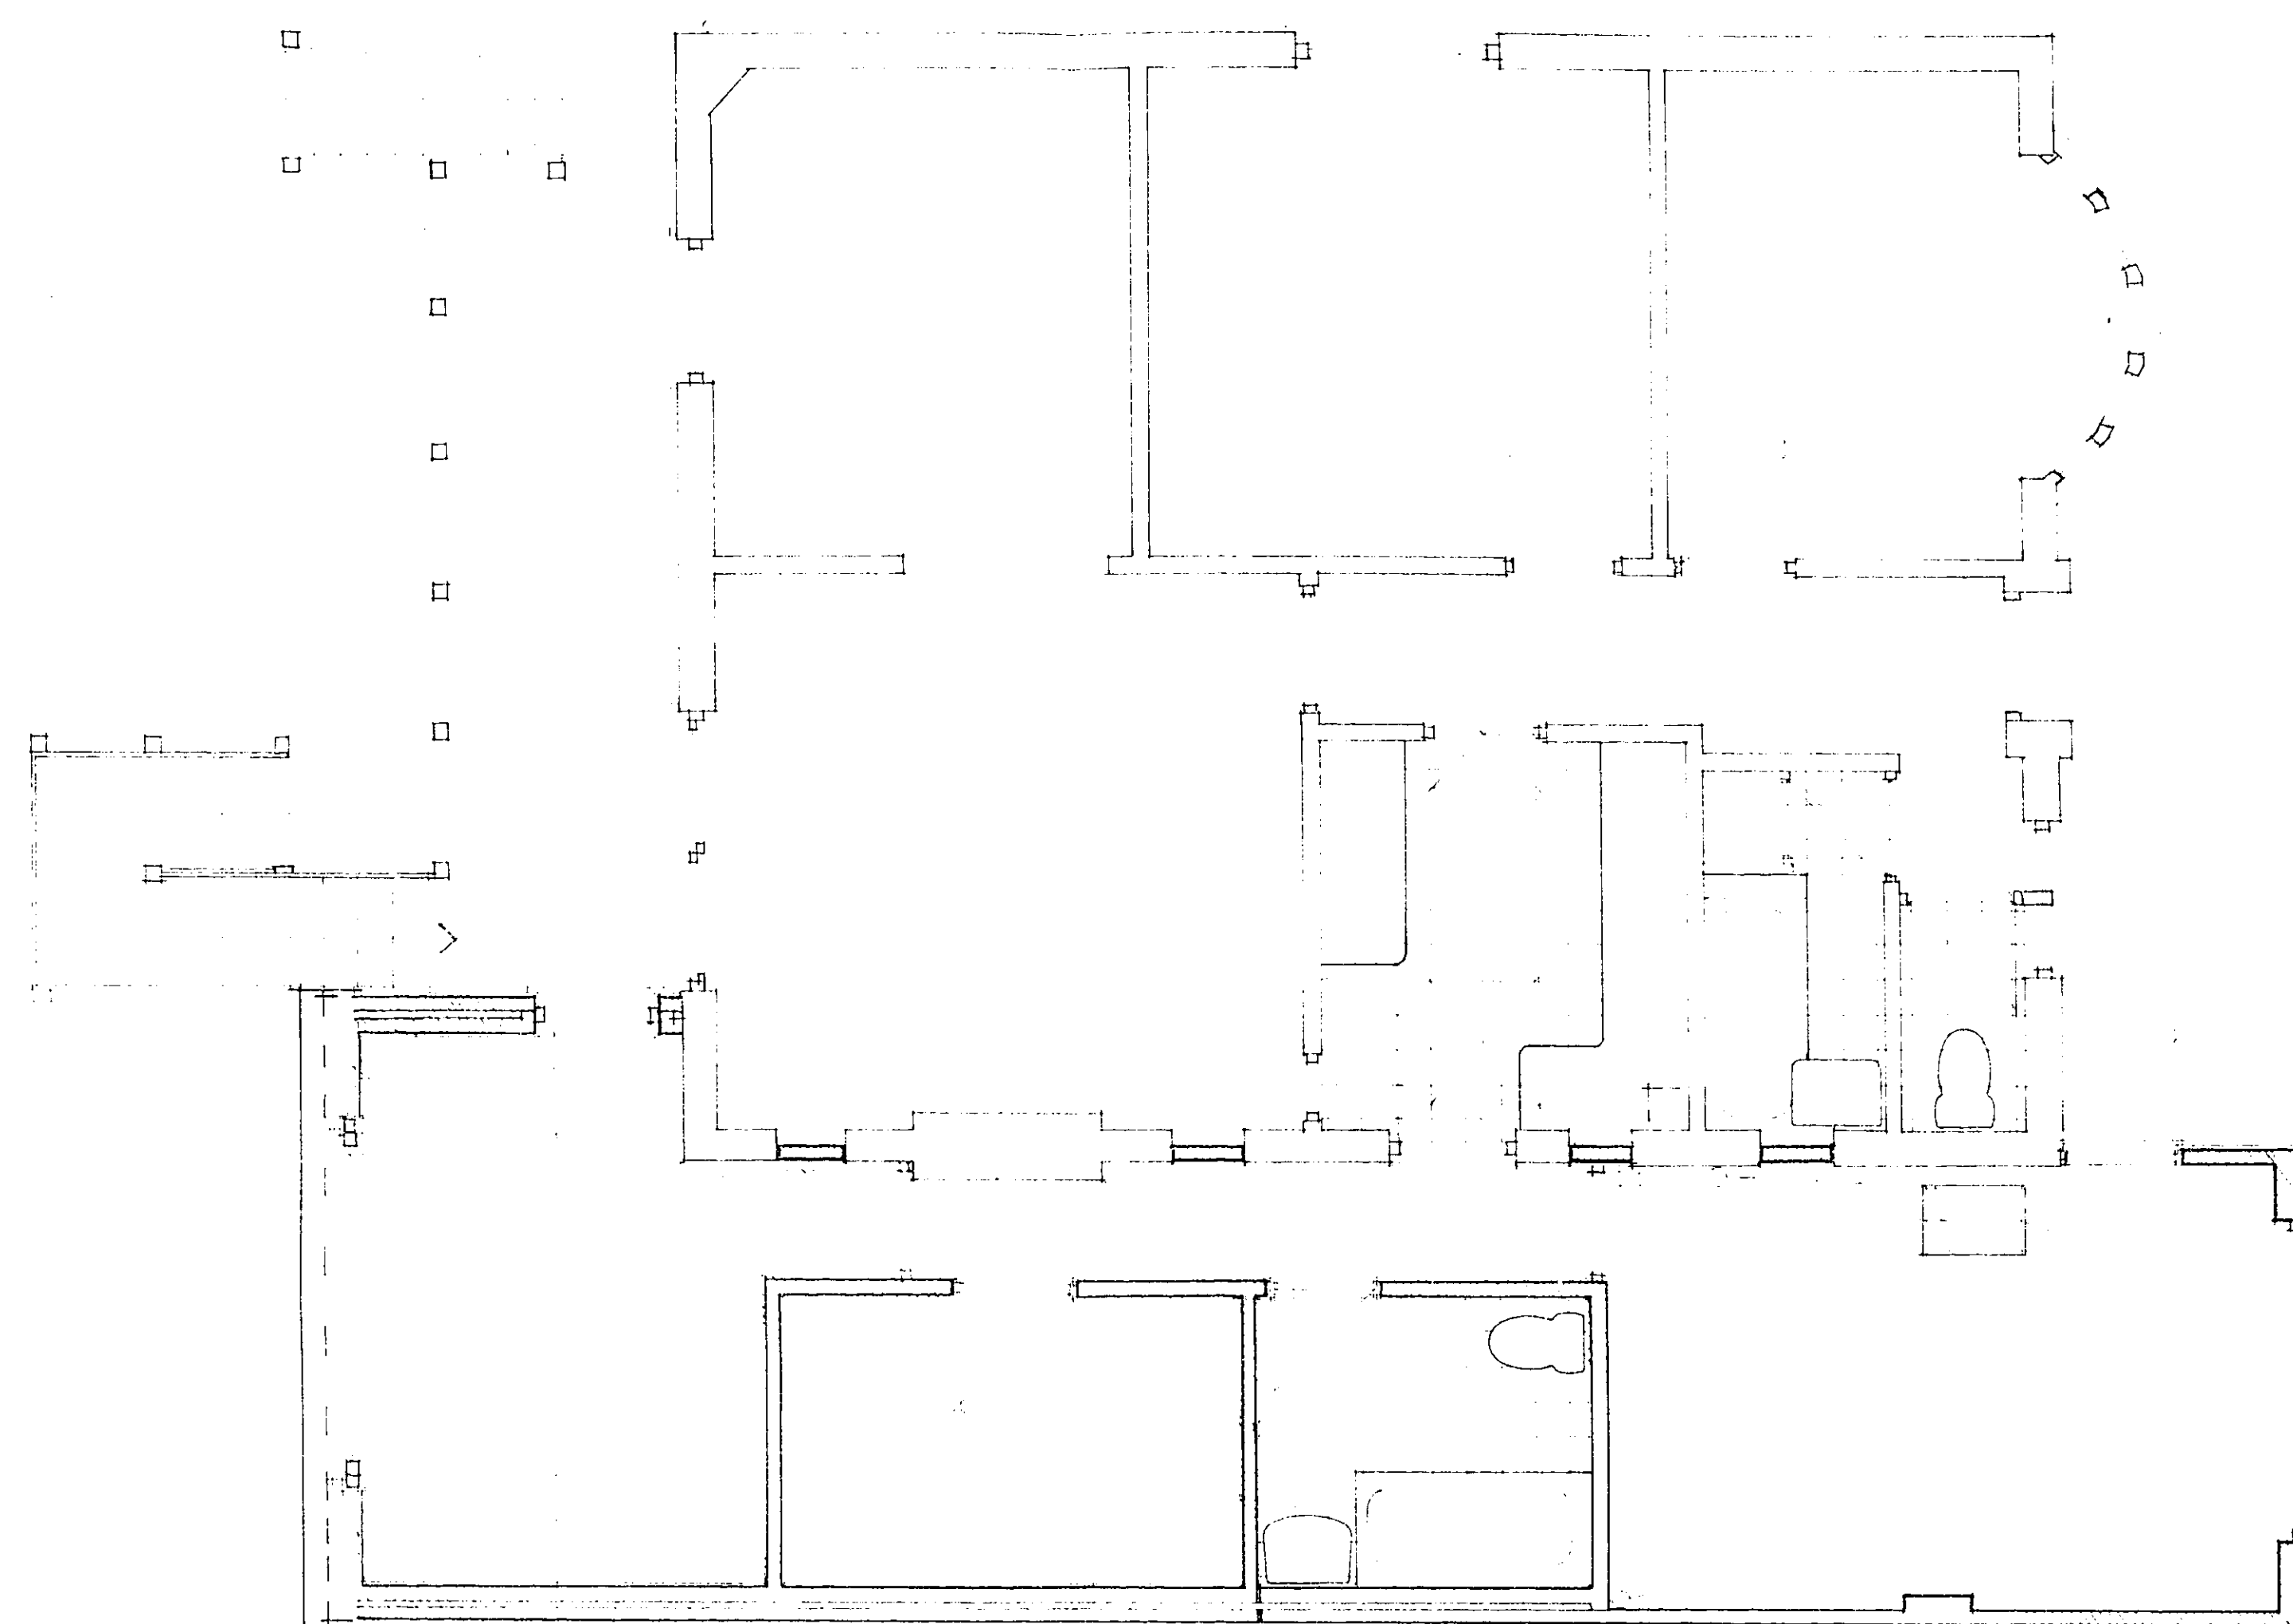


Elevations

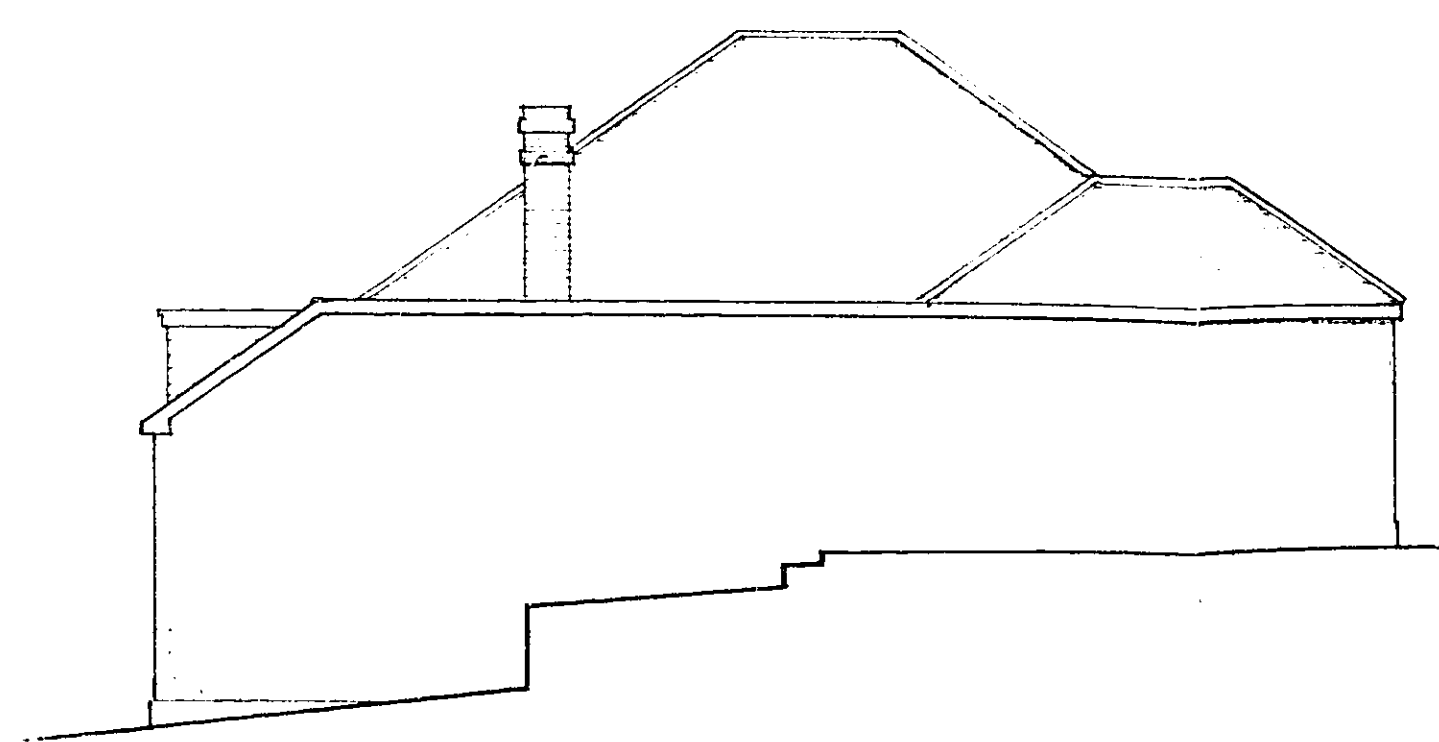

side

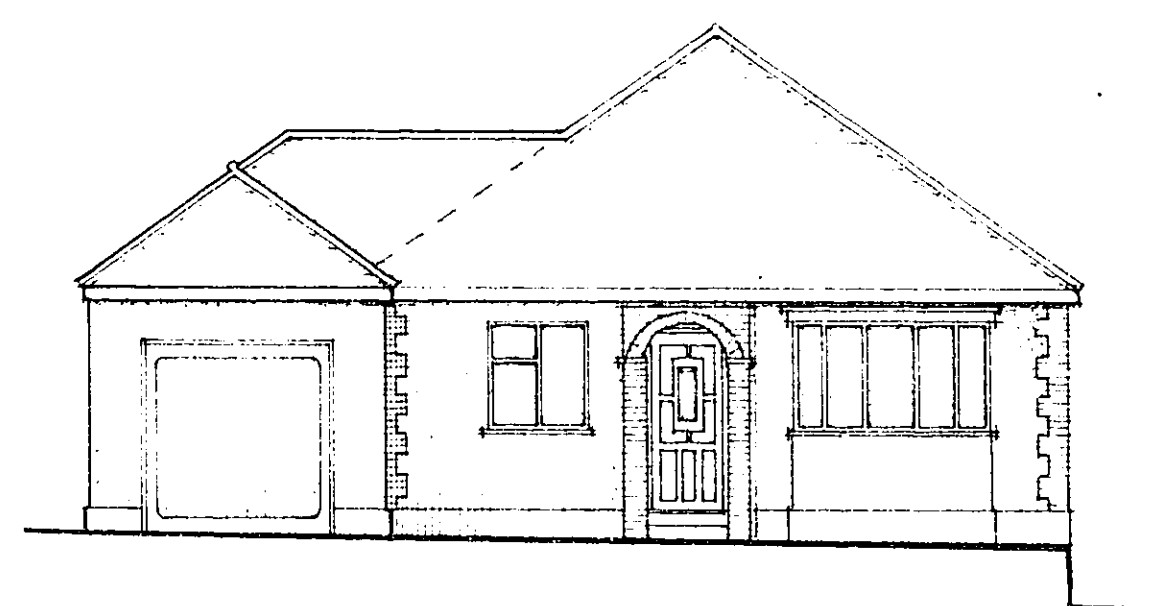

front

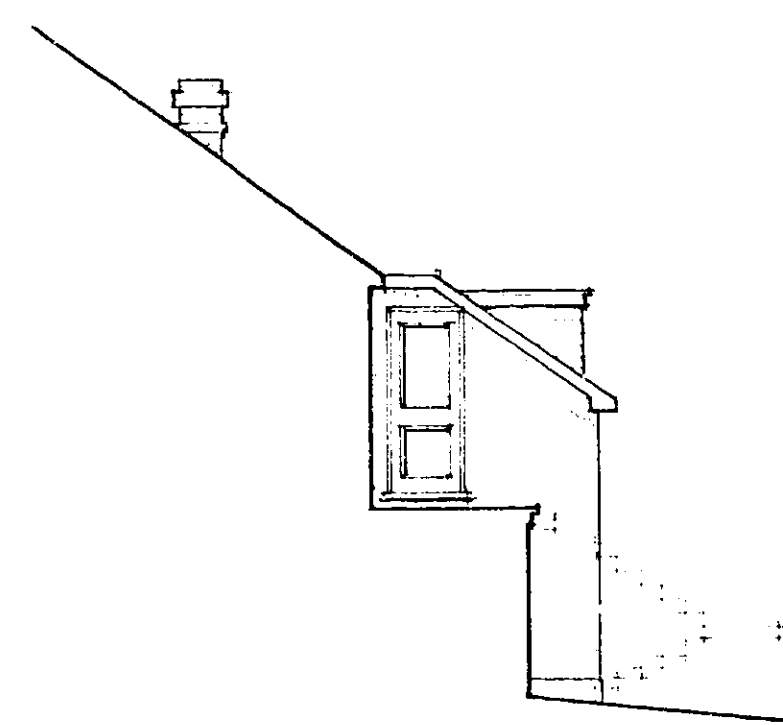

side



rear

WELWYN HATFIELD D.C.  
 5 JUN 1989  
**6/290/89**

Client	F DRUMMOND ESQ
Site	31 THEOBALDS ROAD CUFFLEY HERTS.
Proposed	EXTENSION
Scales	1:100, 1:50, 1:500
Date	10 MARCH 1989
No:	1

A1

A2

IA3

A4

A4

A4

A4

IA3

A2

