




EXISTING FIRST FLOOR

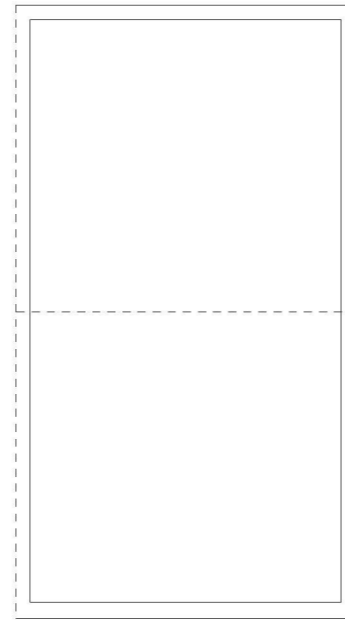


EXISTING LOFT

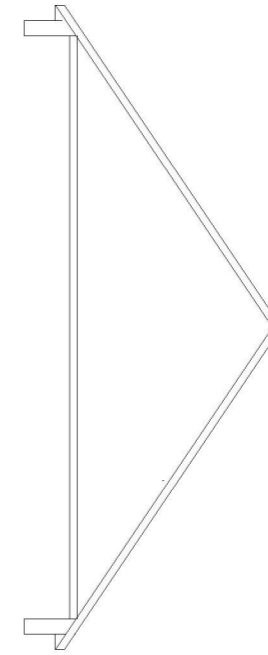


EXISTING LOFT SECTION

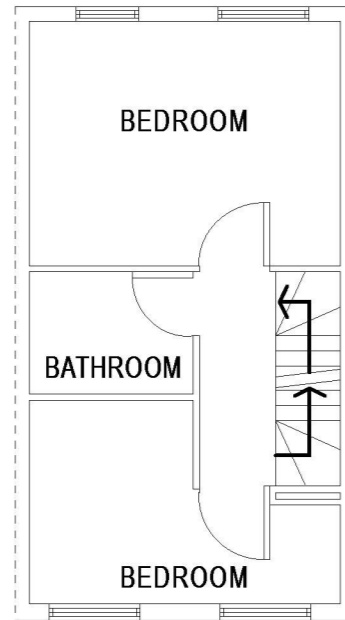


PROPOSED FIRST FLOOR

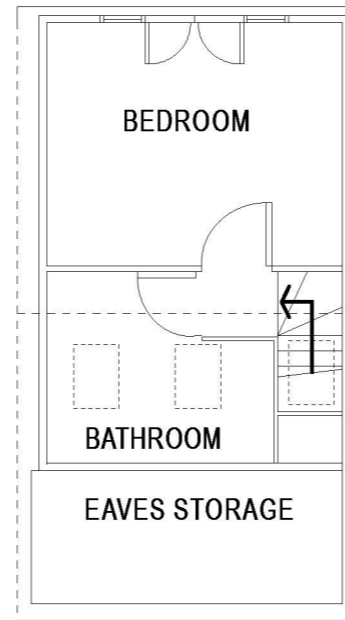

PROPOSED LOFT

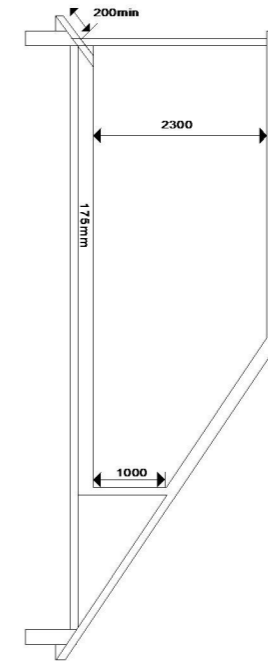

PROPOSED LOFT SECTION

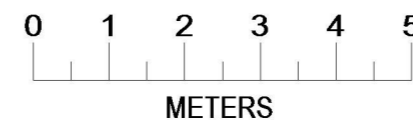

ADDRESS:
5 FIRS WOOD CLOSE, POTTERS BAR, HERTS, EN6 4BY

DETAILS:
HIP TO GABLE LOFT EXTENSION WITH REAR DORMER

SCALE: 1:100 @ A3	DATE: APRIL 2017	DRAWN BY: O.HUSNU	DRAW NO 5FWC - 02
----------------------	---------------------	----------------------	----------------------