
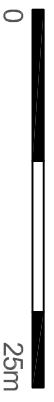


The confidential drawing and the copyright is the property of MD Designs and is neither to be copied in any way nor disclosed to any third party without the express and written consent of MD Designs. The drawing is to be read strictly together with the Specification and the Employer Requirement Schedule. Any conflict between the Specification and any drawings shall be referred to MD Designs for decision.

The Contractor, and all specialist Sub-contractors are to check all levels, dimensions and features on site prior to performing any element of work or installations. Any and all discrepancies are to be reported immediately to MD Designs for decision.

PLANNING & BUILDING CONTROL PERMISSION TO BE OBTAINED PRIOR TO COMMENCEMENT OF WORK ON SITE CLIENT & CONTRACTOR TAKE FULL RESPONSIBILITY FOR WORK COMMENCED PRIOR TO LOCAL AUTHORITY APPROVAL

DO NOT SCALE FROM THIS DRAWING

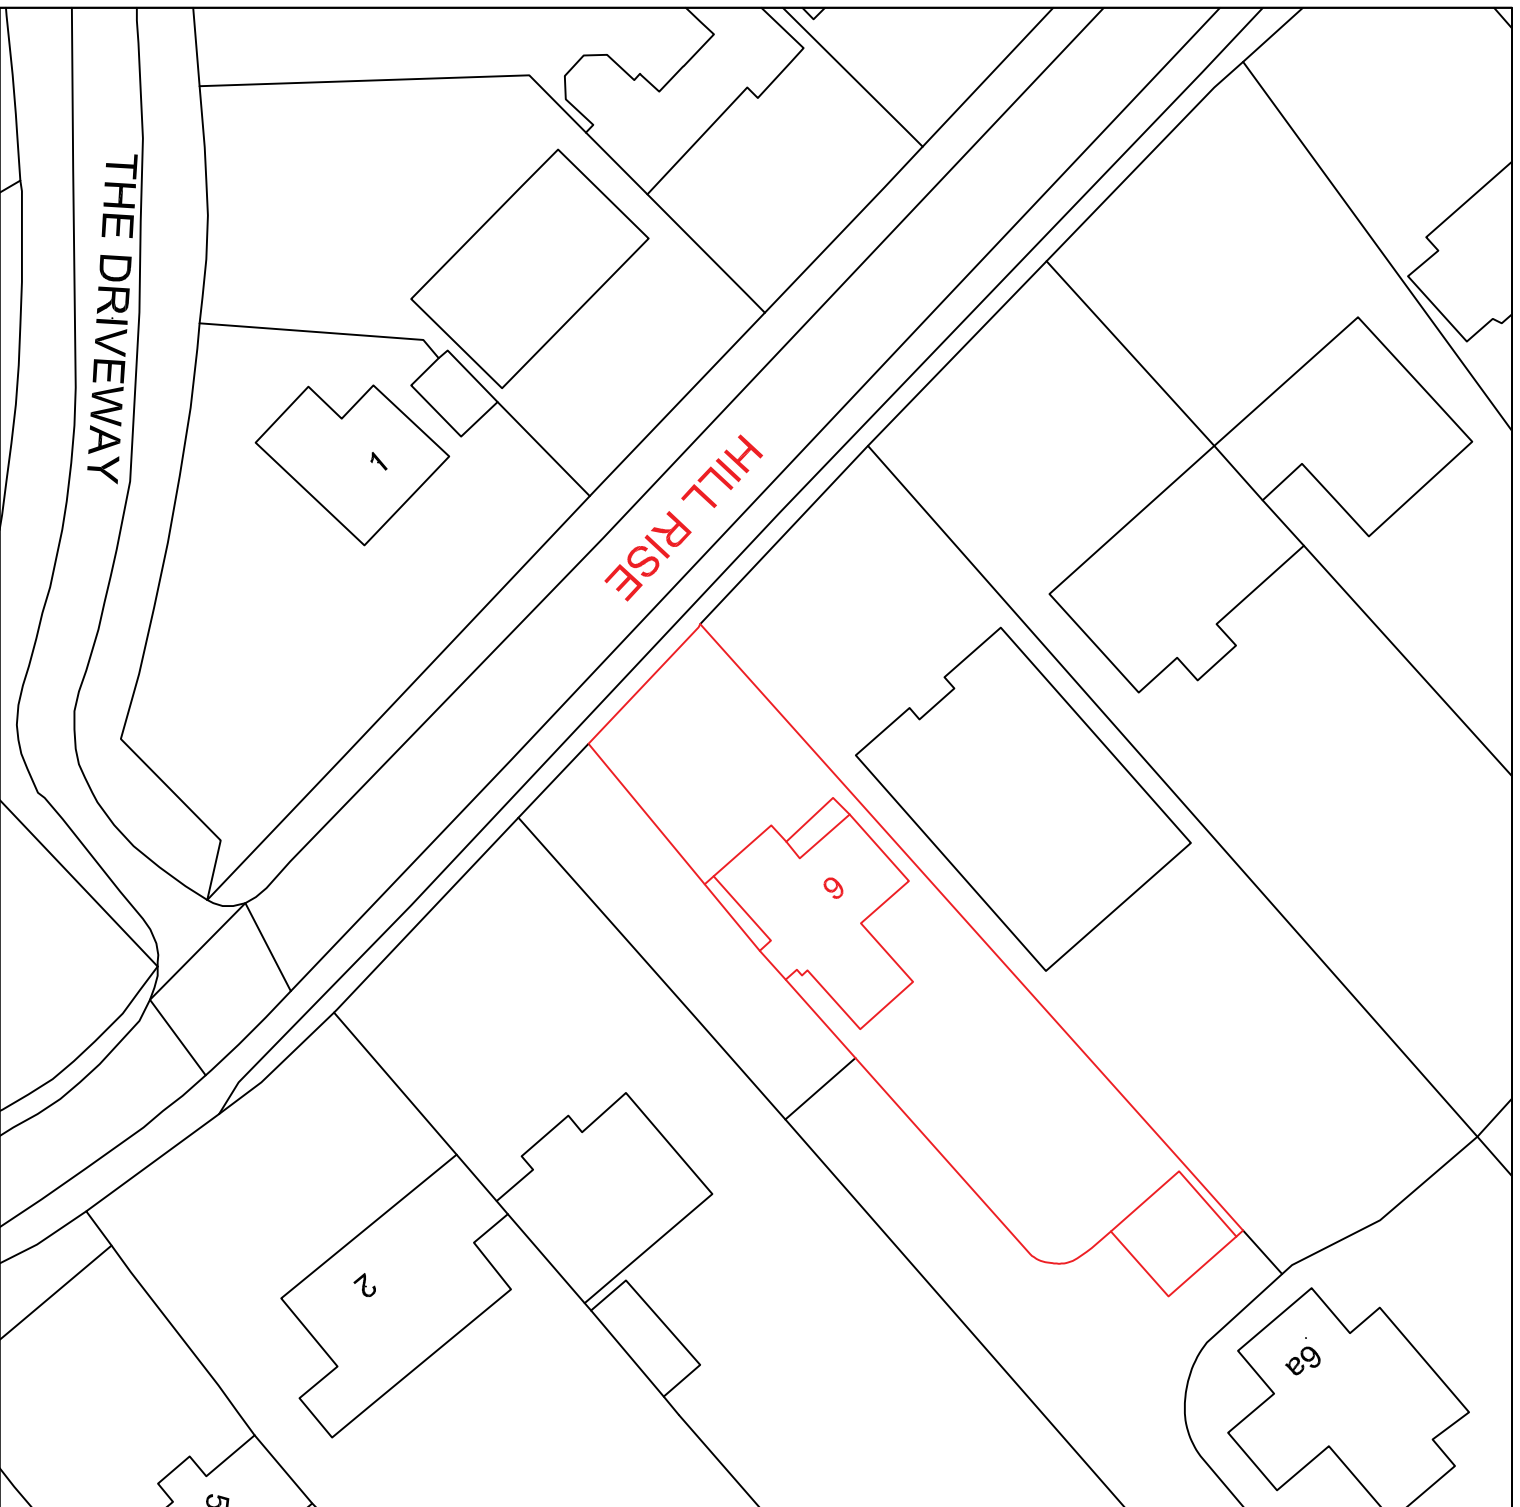

1:500 Scale

Where new work is on/over boundary line/party wall the property owner is to serve party wall notice in accordance with the requirements of the 'Party Wall etc.' Act 1996.

CLIENT	Mr C Theodorou	Proposal	Block plan
LOCATION	6 Hill Rise Cuffley EN6 4EE		

Date:	April 2020	Rev	Details	Date
Scale:	A3@1:500			
Dwg:	030/20			
Drawn by:	SA			

MD DESIGNS
 UNIT 6-7 EAST LODGE VILLAGE,
 EAST LODGE LANE, ENFIELD,
 EN2 8AS
 01992 630 520