



notes  
 this drawing and design is the copyright of aja architects llp and must not be reproduced in part or in whole without prior written consent. contractors must verify all dimensions on site before commencing work or preparing shop drawings. if in doubt! ASK.  
 Where this drawing contains any Ordnance Survey mapping material, it has been reproduced under license number 100052276.  
 Ordnance Survey © Crown copyright!

0m 5m 10m  
 Scale

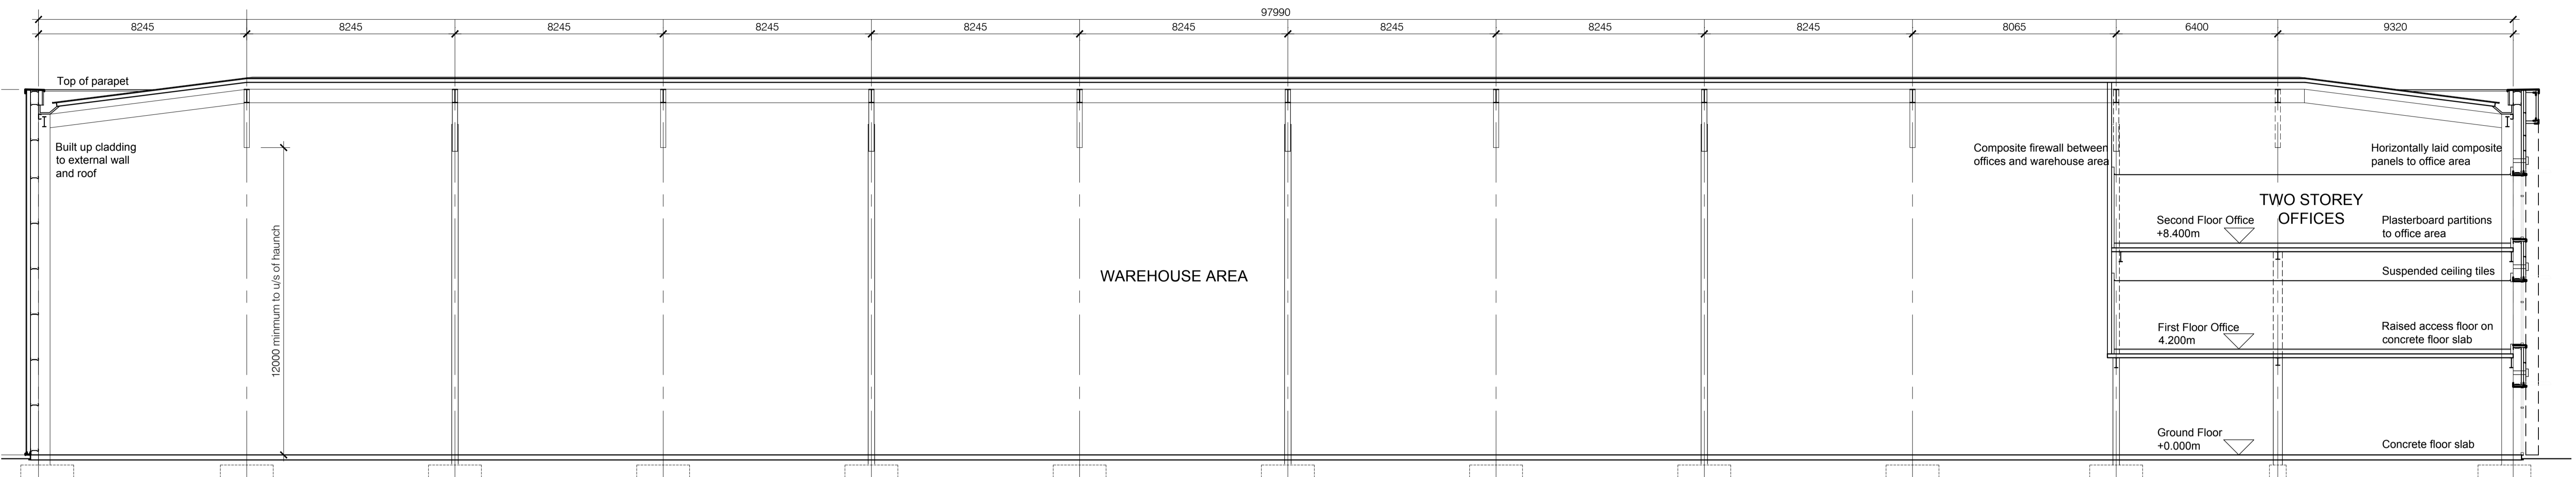

LONG SECTION

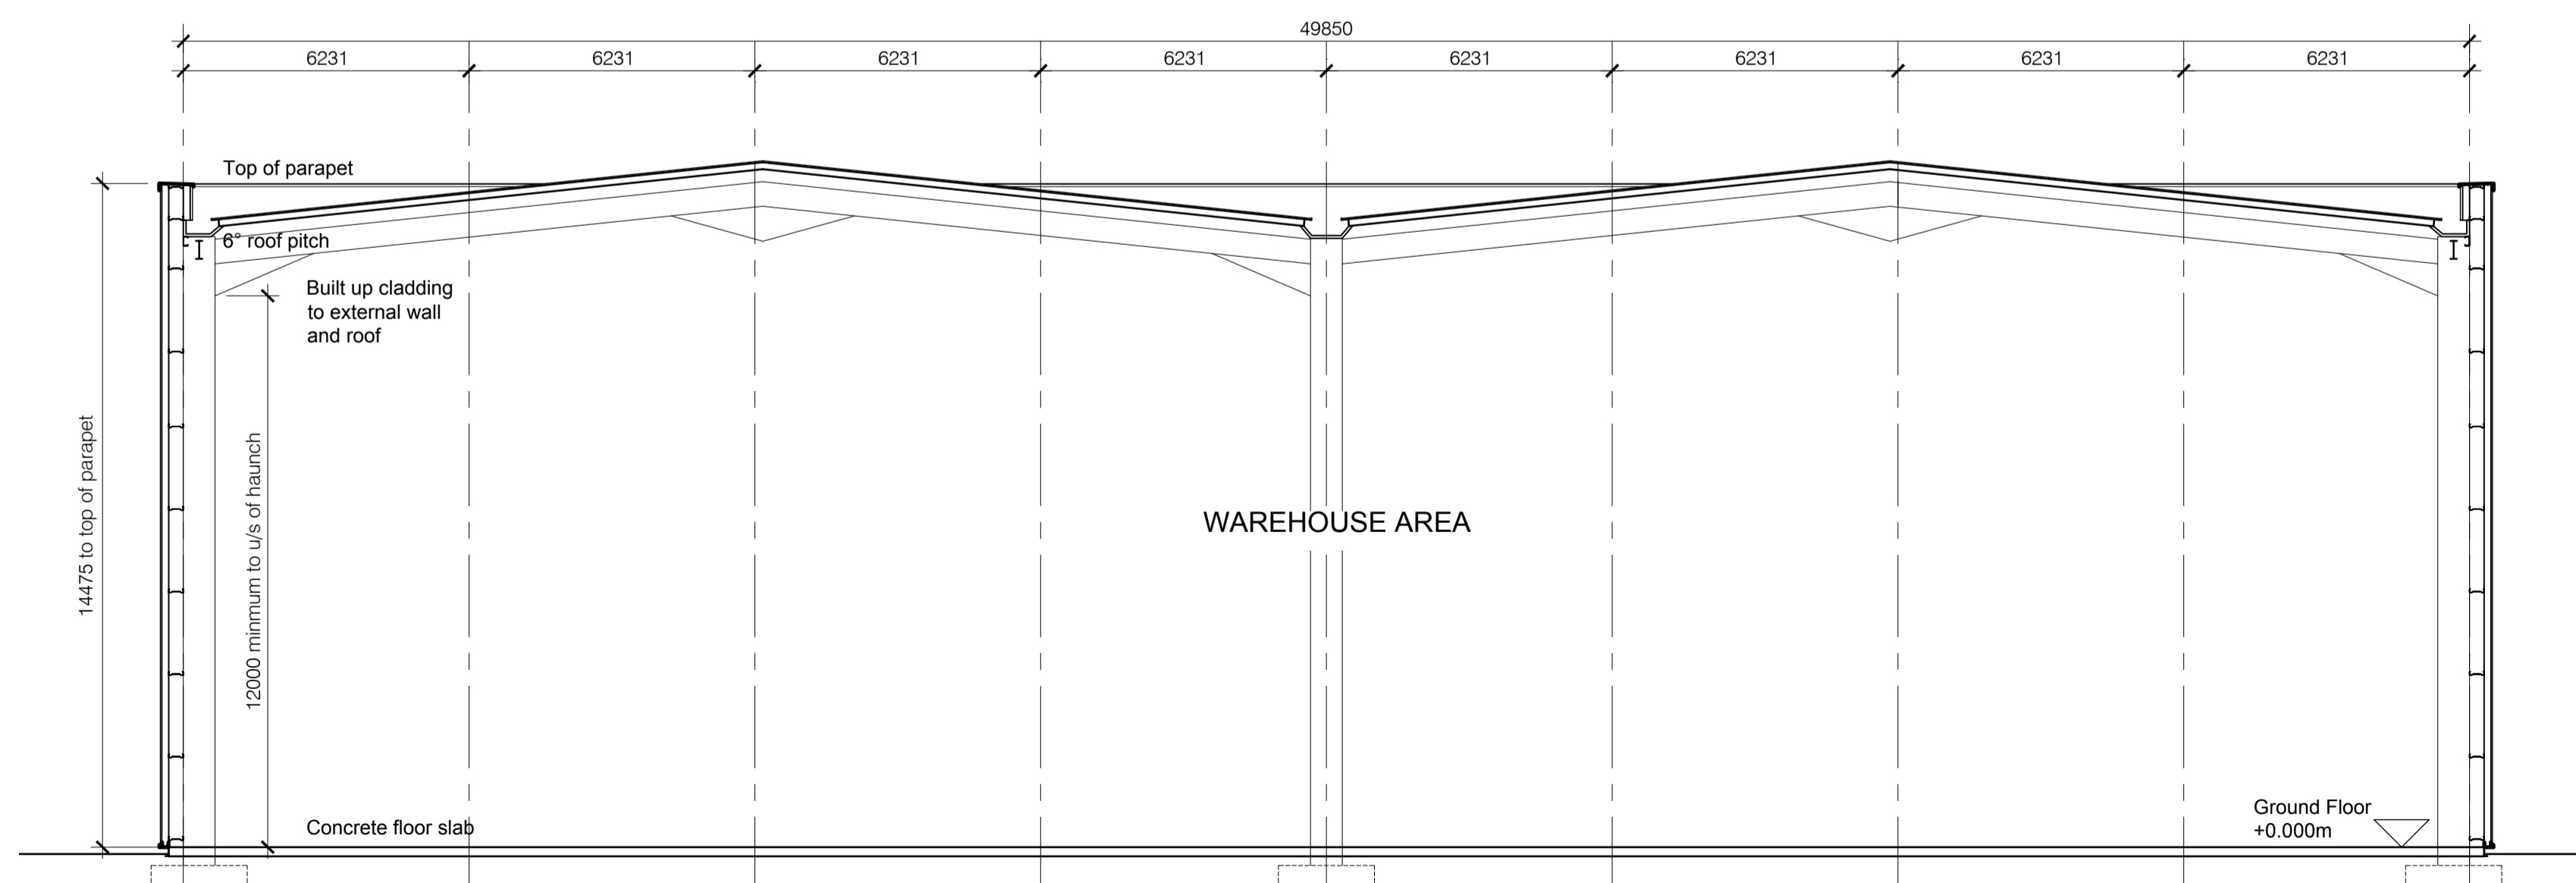

CROSS SECTION

no.	date	revision	by
A	06/04/17	Scale bar added	up



aja architects llp  
 1170 Elliott Court  
 Herald Avenue  
 Coventry Business Park  
 COVENTRY CV5 6UB  
 T: 024 7625 3200  
 F: 024 7625 3210  
 E: aja@aja-architects.com  
 W: www.aja-architects.com

aja architects llp is a limited liability partnership registered in England No. OC326721  
 client



project  
 Proposed Unit  
 Plot 5000  
 Hatfield Business Park

drawing  
 Proposed GA Sections

scale 1:125 @ A1 drawn up  
 checked spp date 24/03/17

no  
 6050 - 093 Rev A  
 PLANNING