

1. ALL DIMENSIONS ARE IN METRES AND ALL LEVELS IN METRES ABOVE ORDINANCE DATUM UNLESS NOTED OTHERWISE.
2. THIS DRAWING IS TO BE READ IN CONJUNCTION WITH ALL OTHER SCHEME DRAWINGS AND DOCUMENTS.
3. THIS DRAWING IS TO BE USED FOR THE STATED PURPOSE OF ISSUE ONLY AND MUST NOT BE USED FOR ANY OTHER PURPOSE THAN THAT INDICATED.
4. ONLY WRITTEN DIMENSIONS SHALL BE USED. CRITICAL DIMENSIONS AND LEVELS SHALL BE VERIFIED ON SITE BY THE CONTRACTOR PRIOR TO WORK COMMENCEMENT.
5. ANY DISCREPANCIES IN DIMENSIONS OR DETAILS ON OR BETWEEN THESE DRAWINGS SHALL BE DRAWN TO THE ATTENTION OF THE PROJECT MANAGER FOR CLARIFICATION.

ISSUE/REVISION

I/R	DATE	DESCRIPTION	BY	CK	AP
P01	31/05/2022	PLANNING ISSUE	DG	SP	JK
P02	27/06/2022	ADDED MOSS GARDEN AND SEATING	SP	SP	JK

PROJECT NUMBER

60681916

SHEET TITLE

EML FACILITY EXPANSION

LANDSCAPE DETAILS

SHEET NUMBER

60681916-ACM-XX-XX-DR-L-006003


SCALE

1:20 @ A1


REVISION

P02


This drawing has been prepared for the use of AECOM's client. It may not be used, modified, reproduced or relied upon by third parties, except as required by law. AECOM accepts no responsibility, and denies any liability, whatsoever, to any party that uses or relies on this drawing without AECOM's express written consent. Do not scale this document. All measurements must be obtained from the stated dimensions.

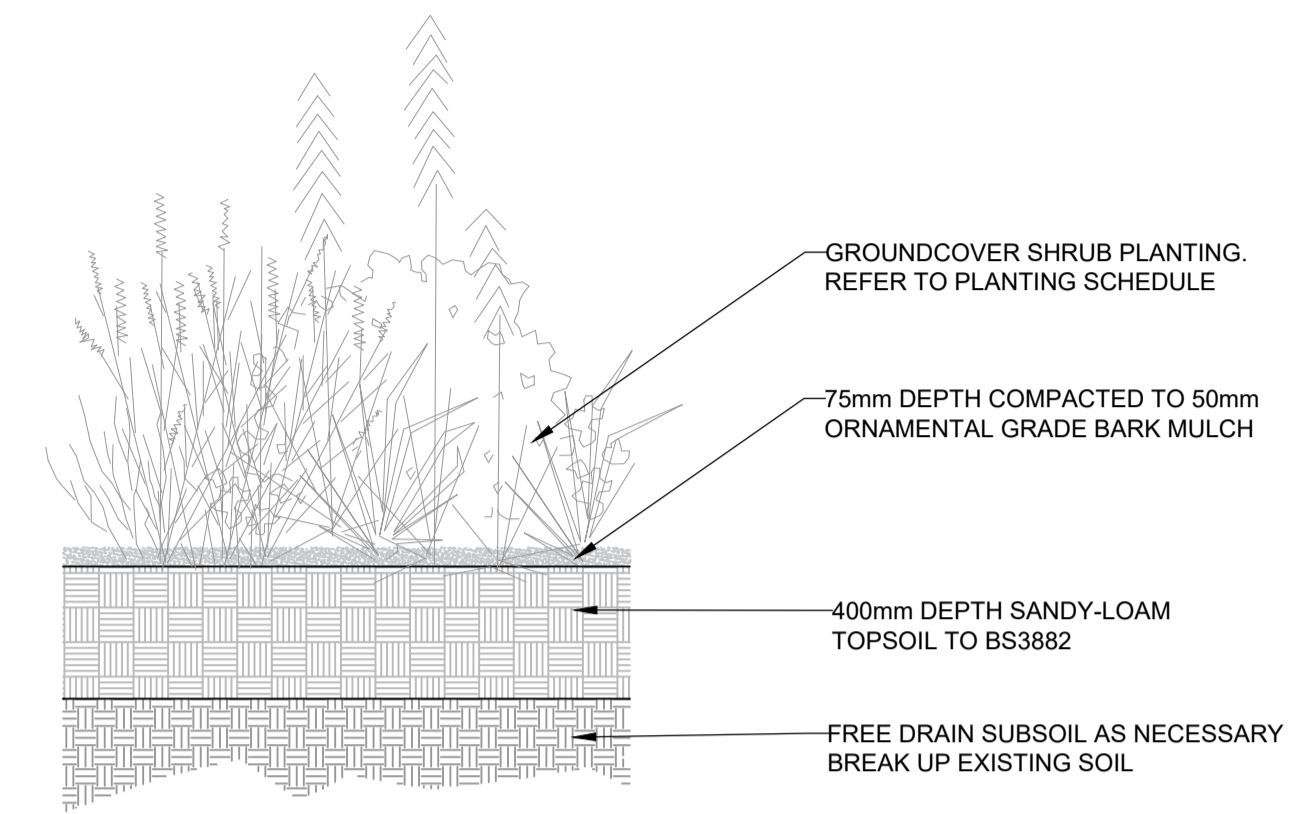


SHRUB PLANTING
 SCALE: 1:20

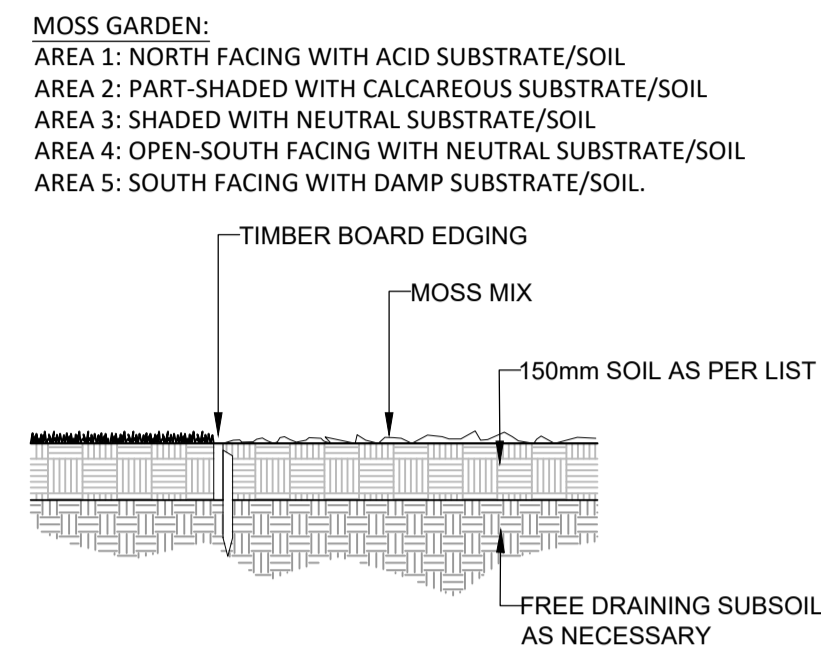


MOSS GARDEN PLANTING
 SCALE: 1:20

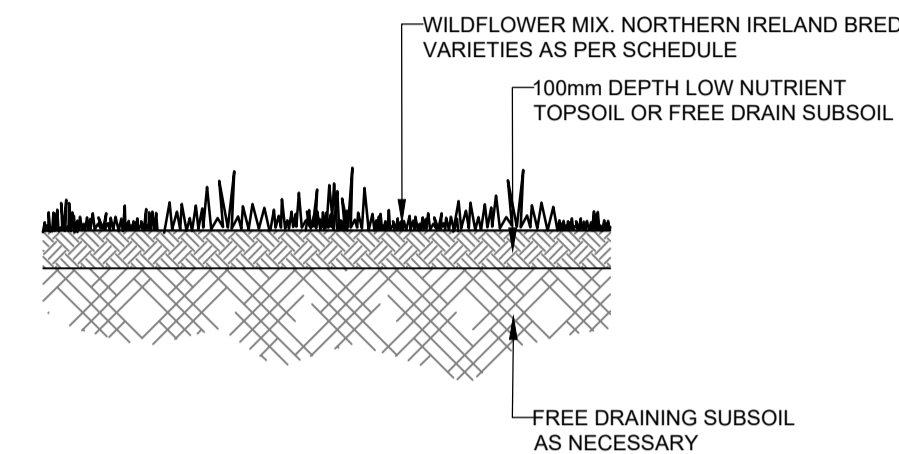


WILDFLOWER SEEDING AREAS
 SCALE: 1:20

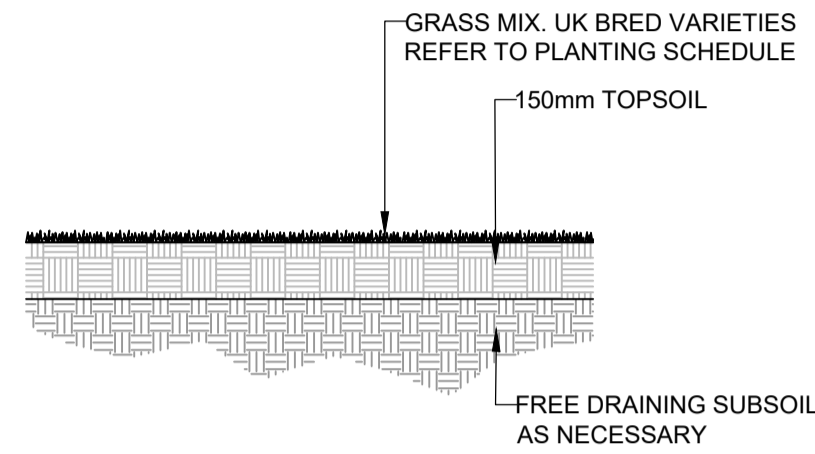


GRASS SEEDING
 SCALE: 1:20

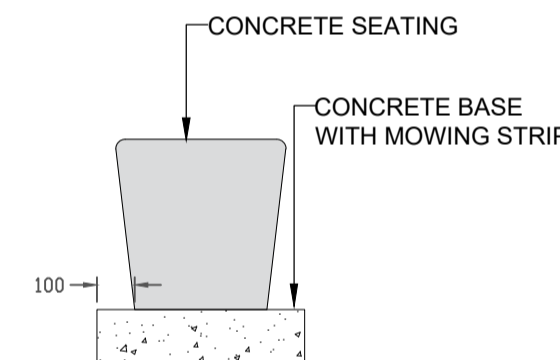

SEATING
 NTS

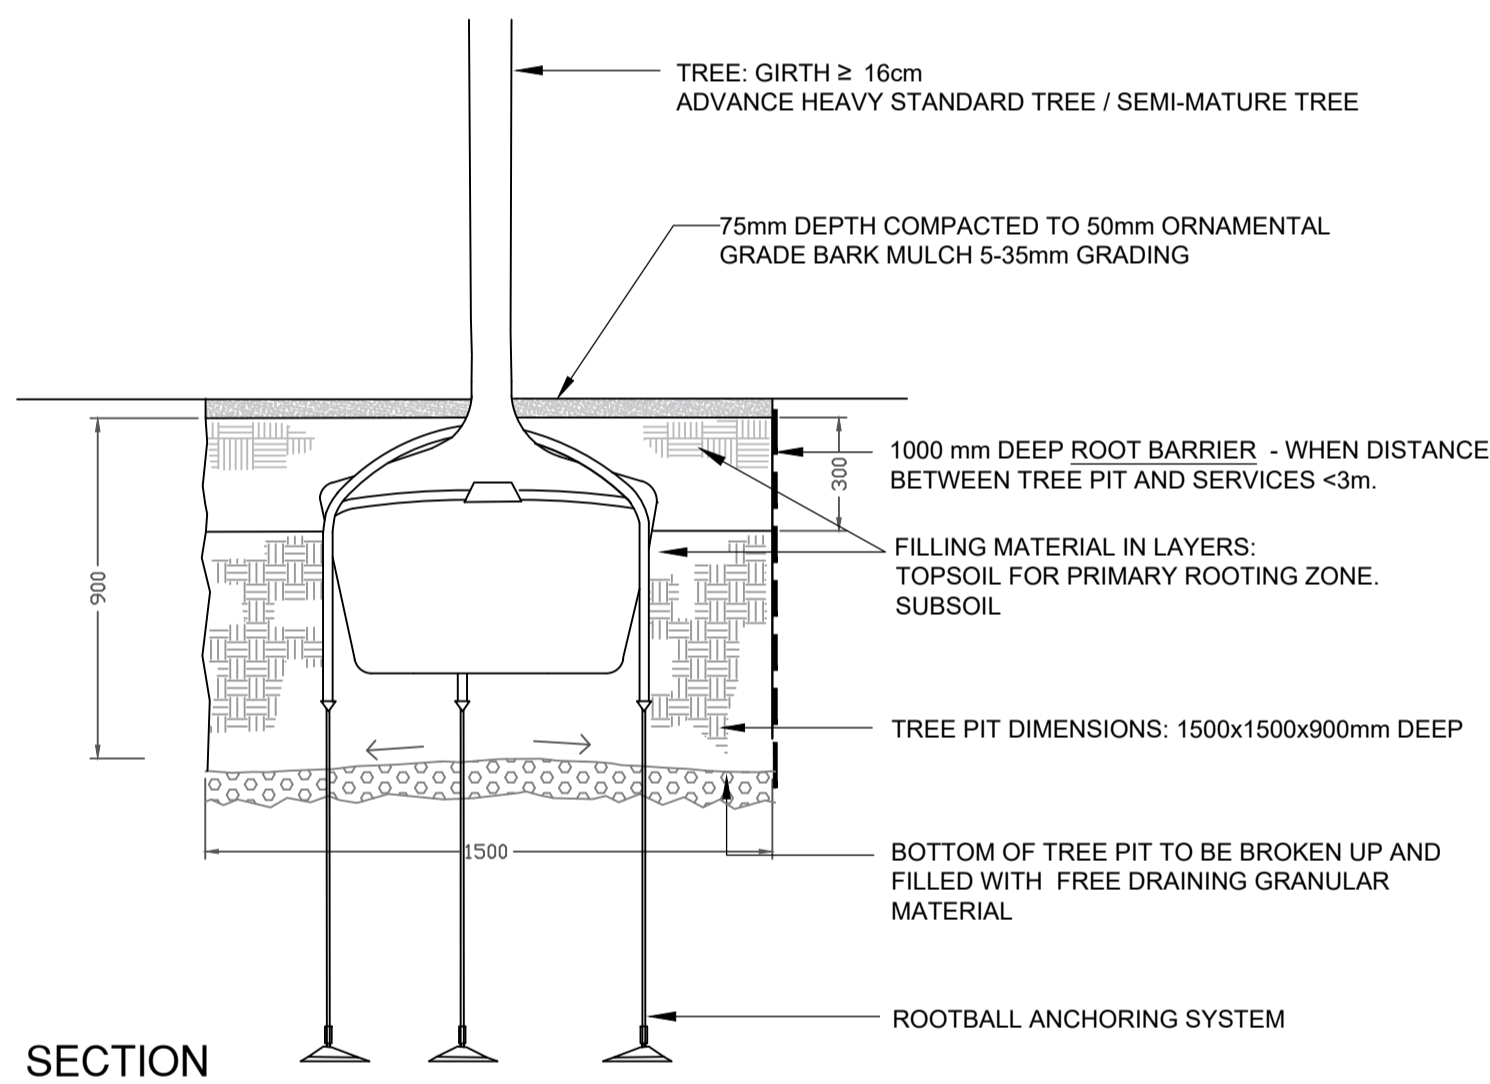

SECTION

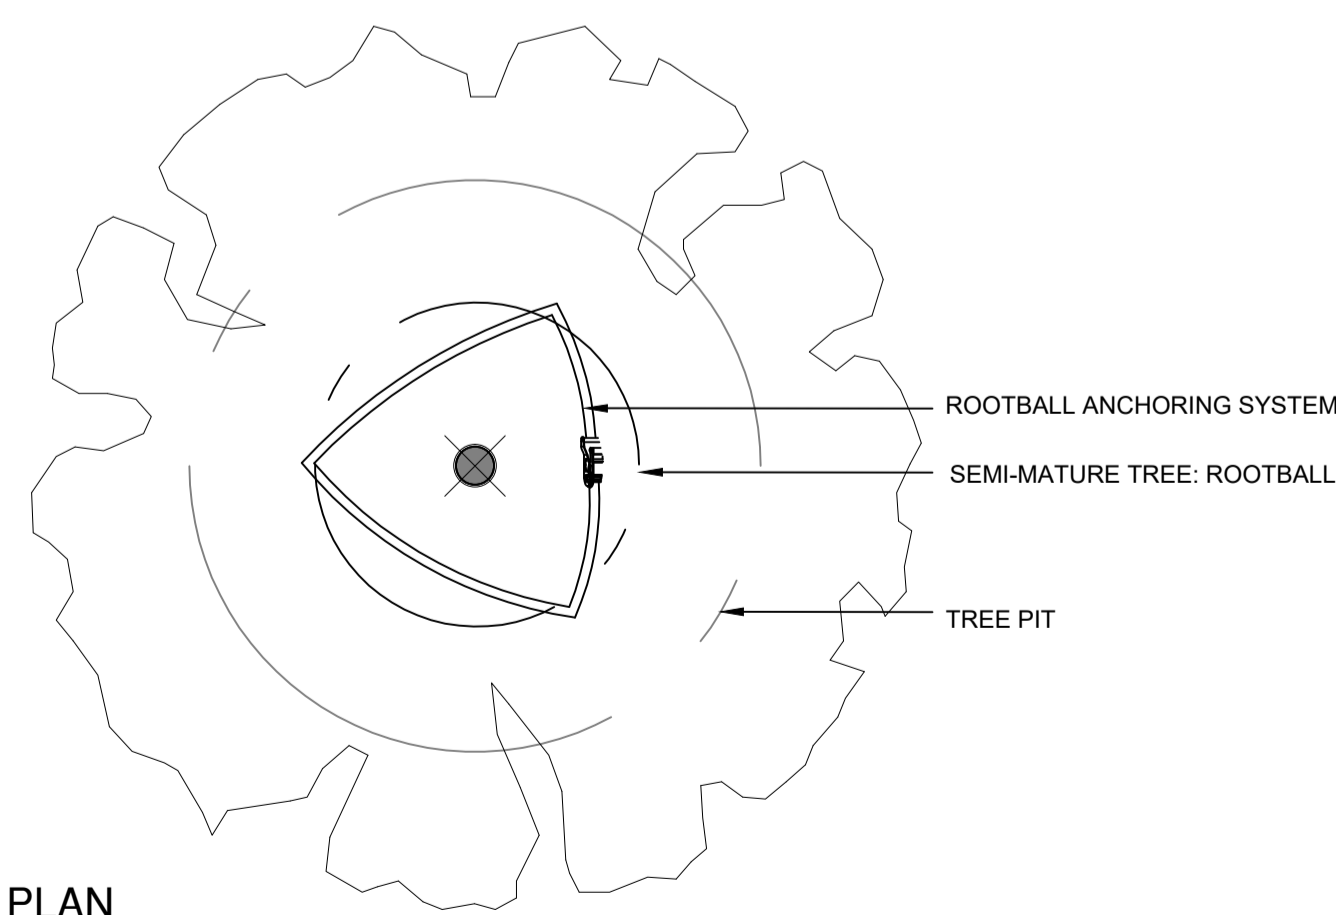

PLAN

>16cm GIRTH TREE PIT IN SOFT AREA
 SCALE: 1:20