


Enlarge view of mounting hole(10:1)




Grounding holes 10 places

Mounting holes 8 places

Draining holes 8 places

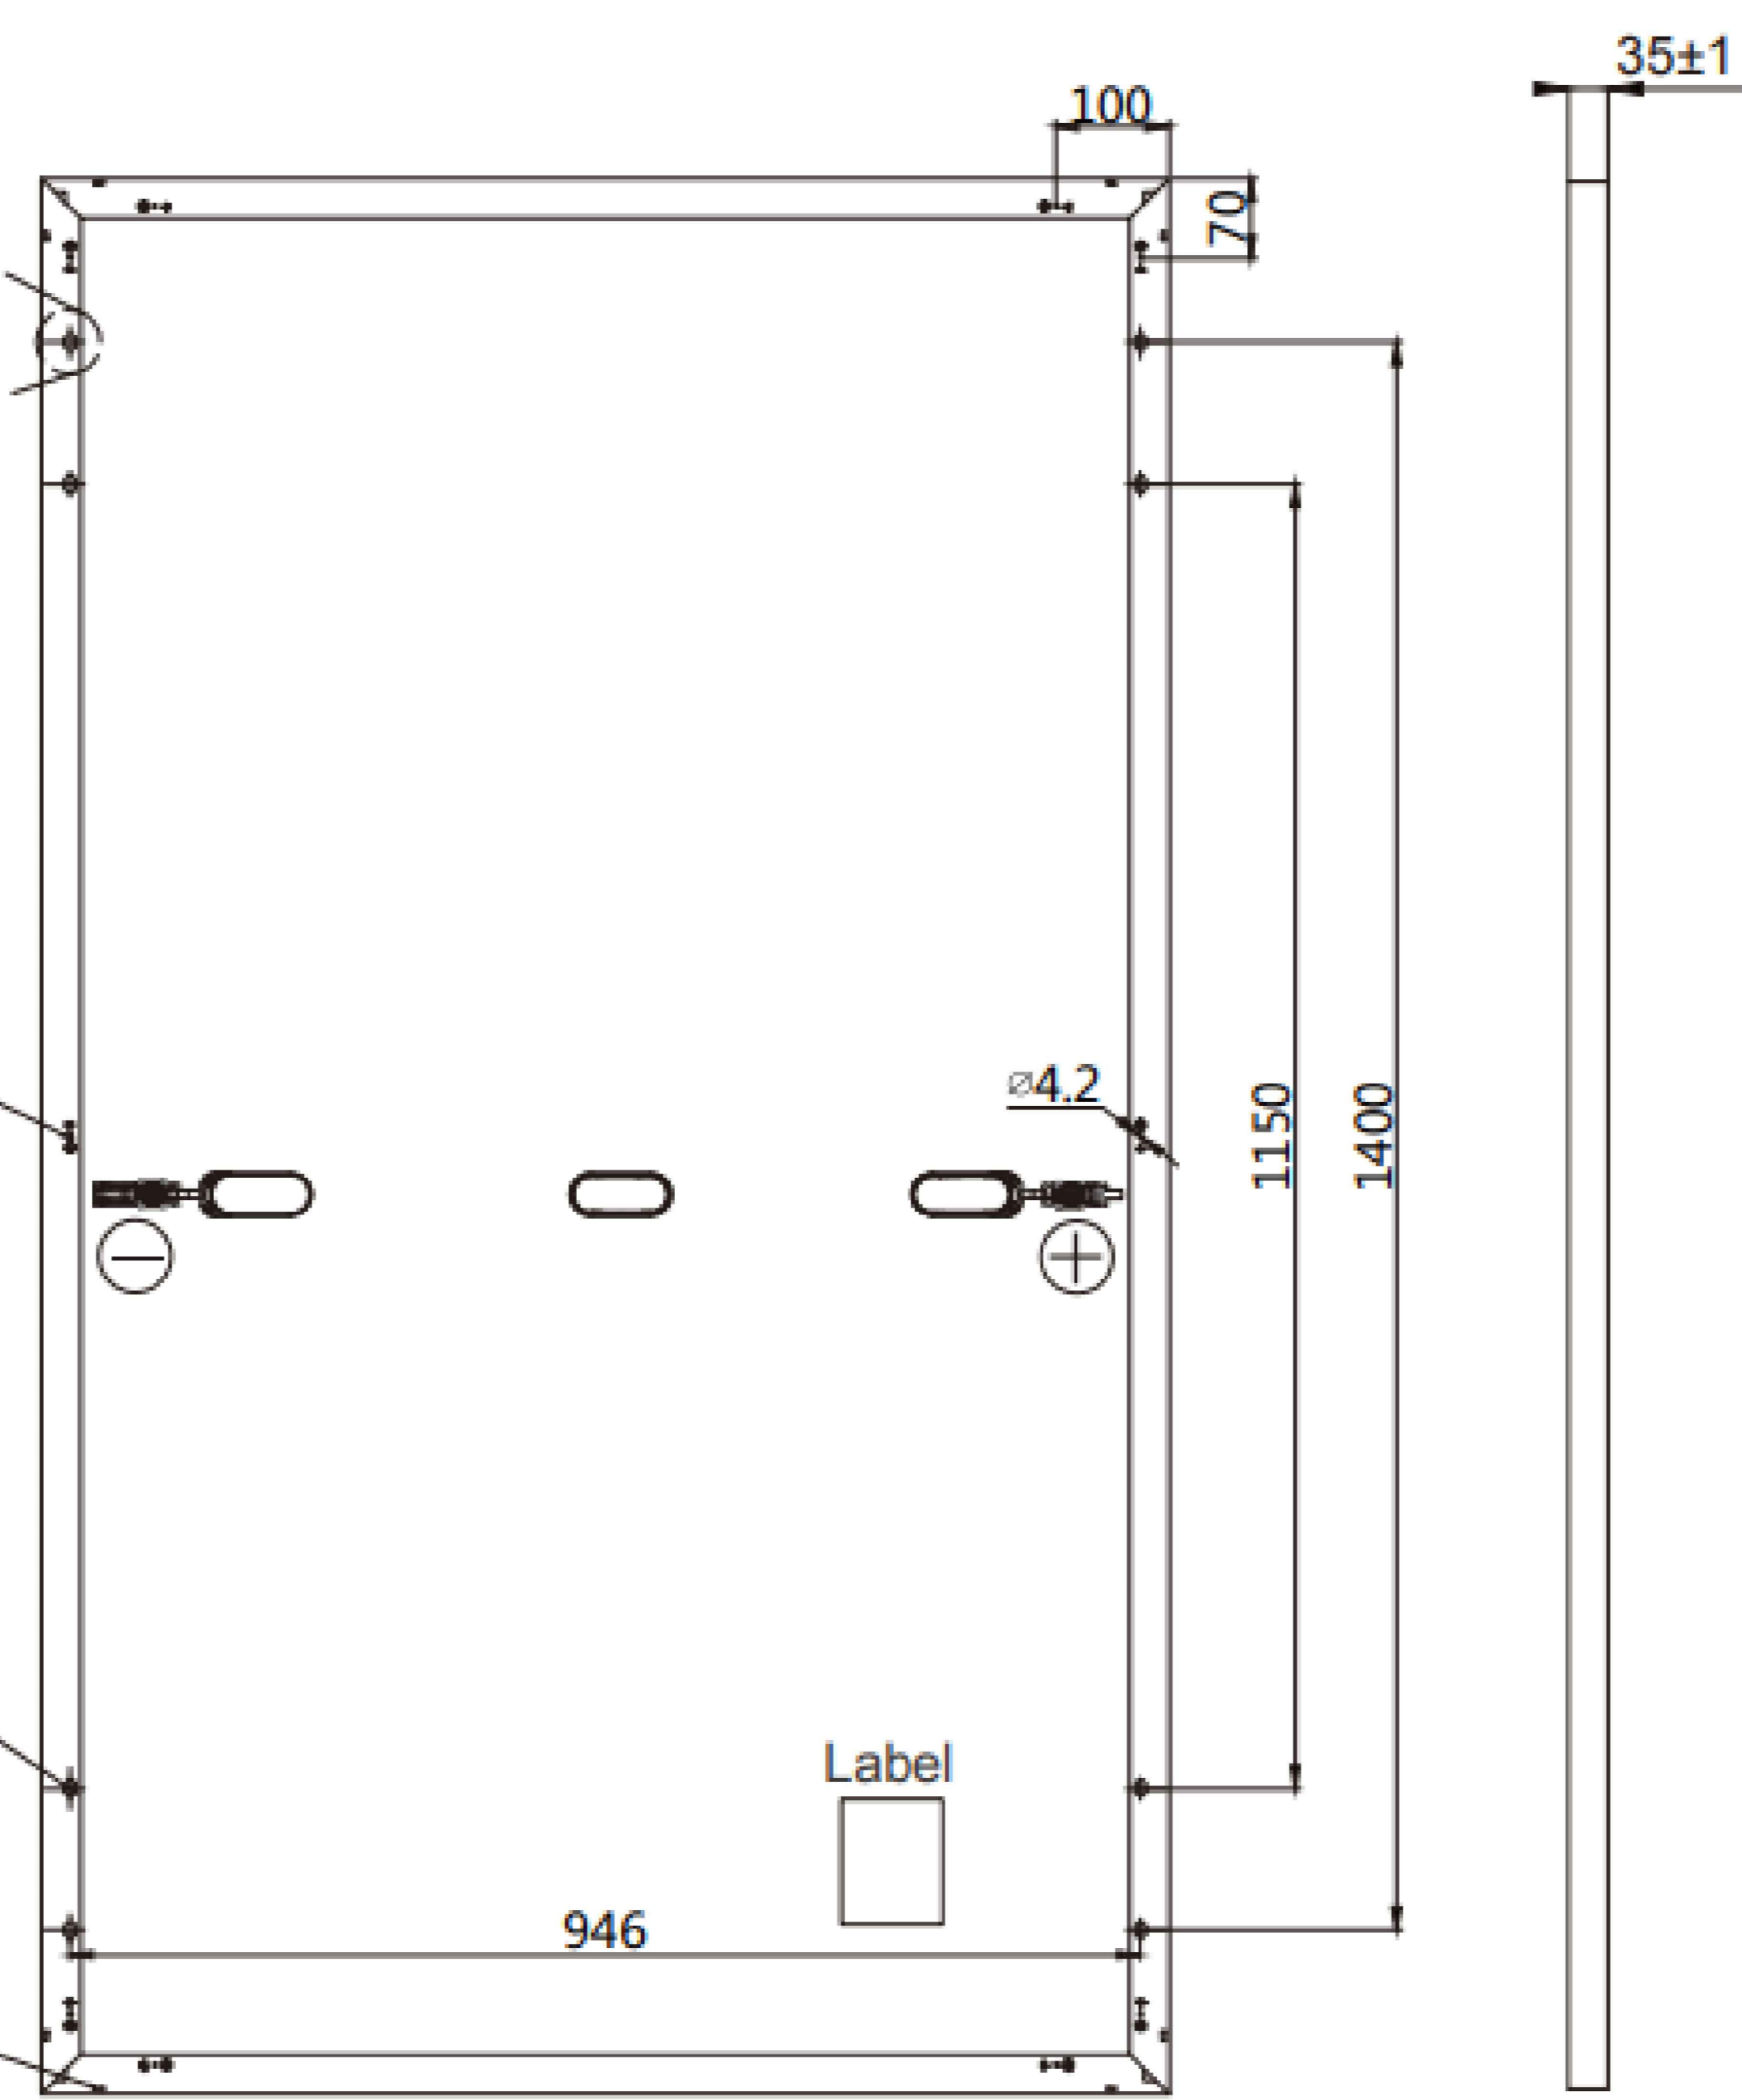


Units: mm

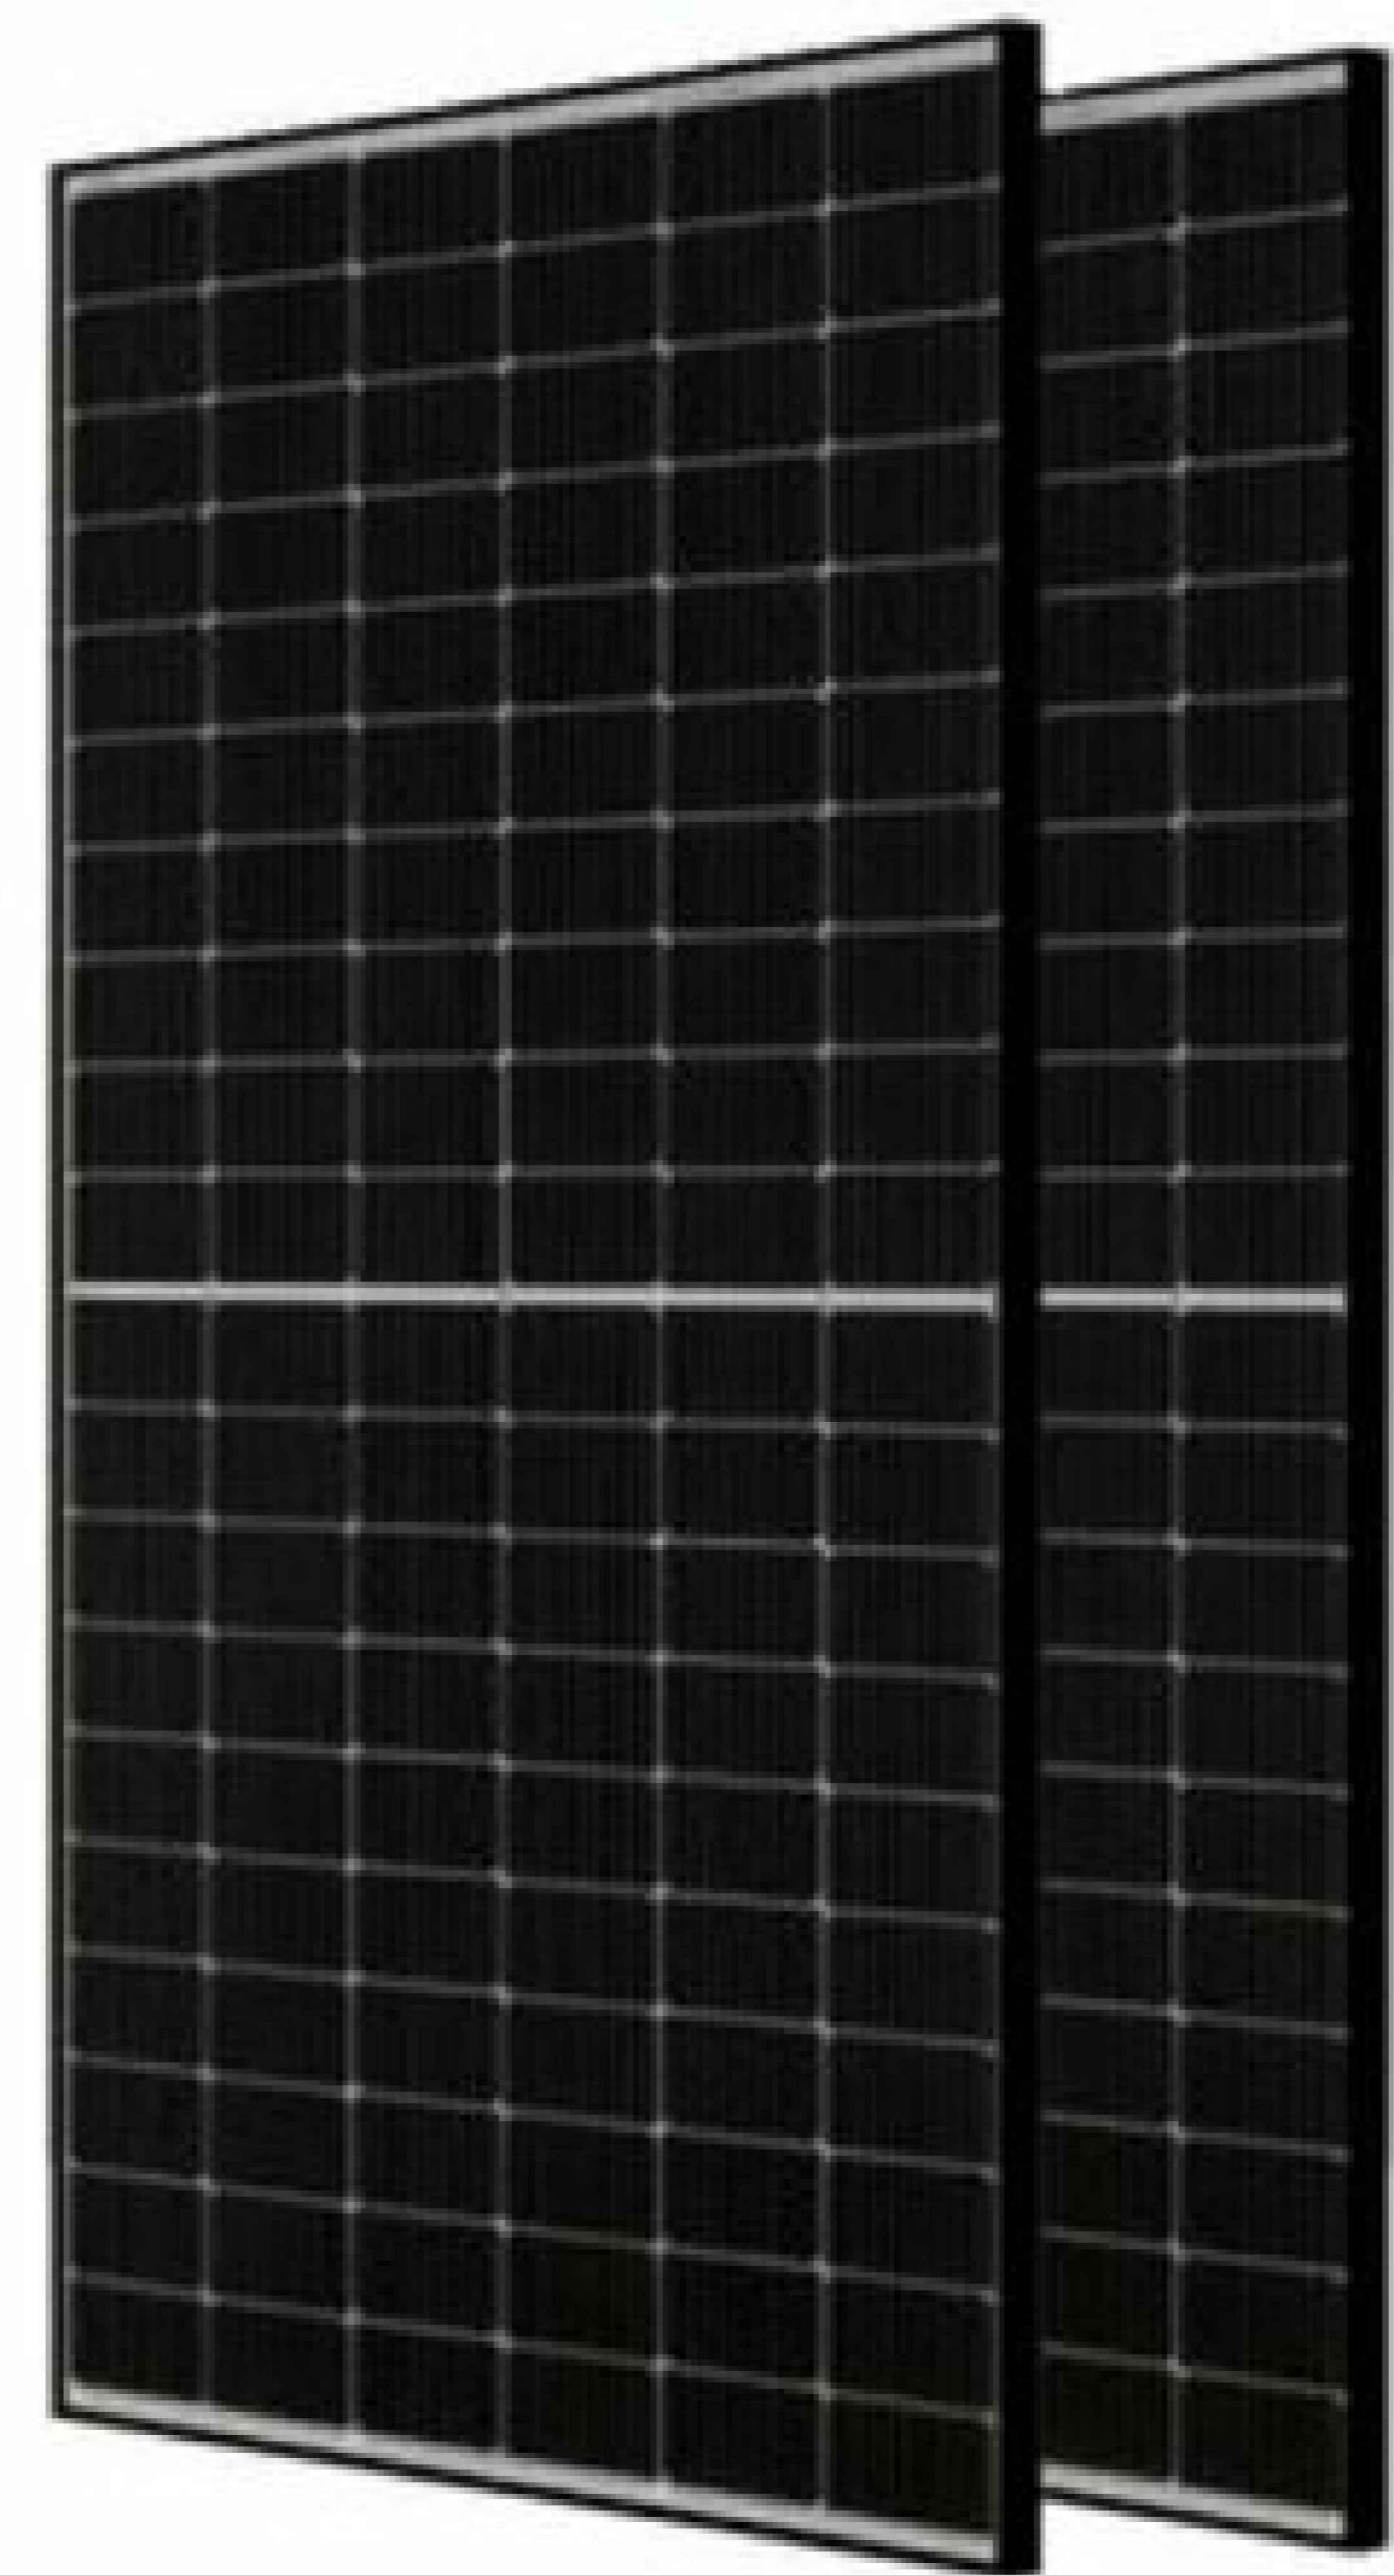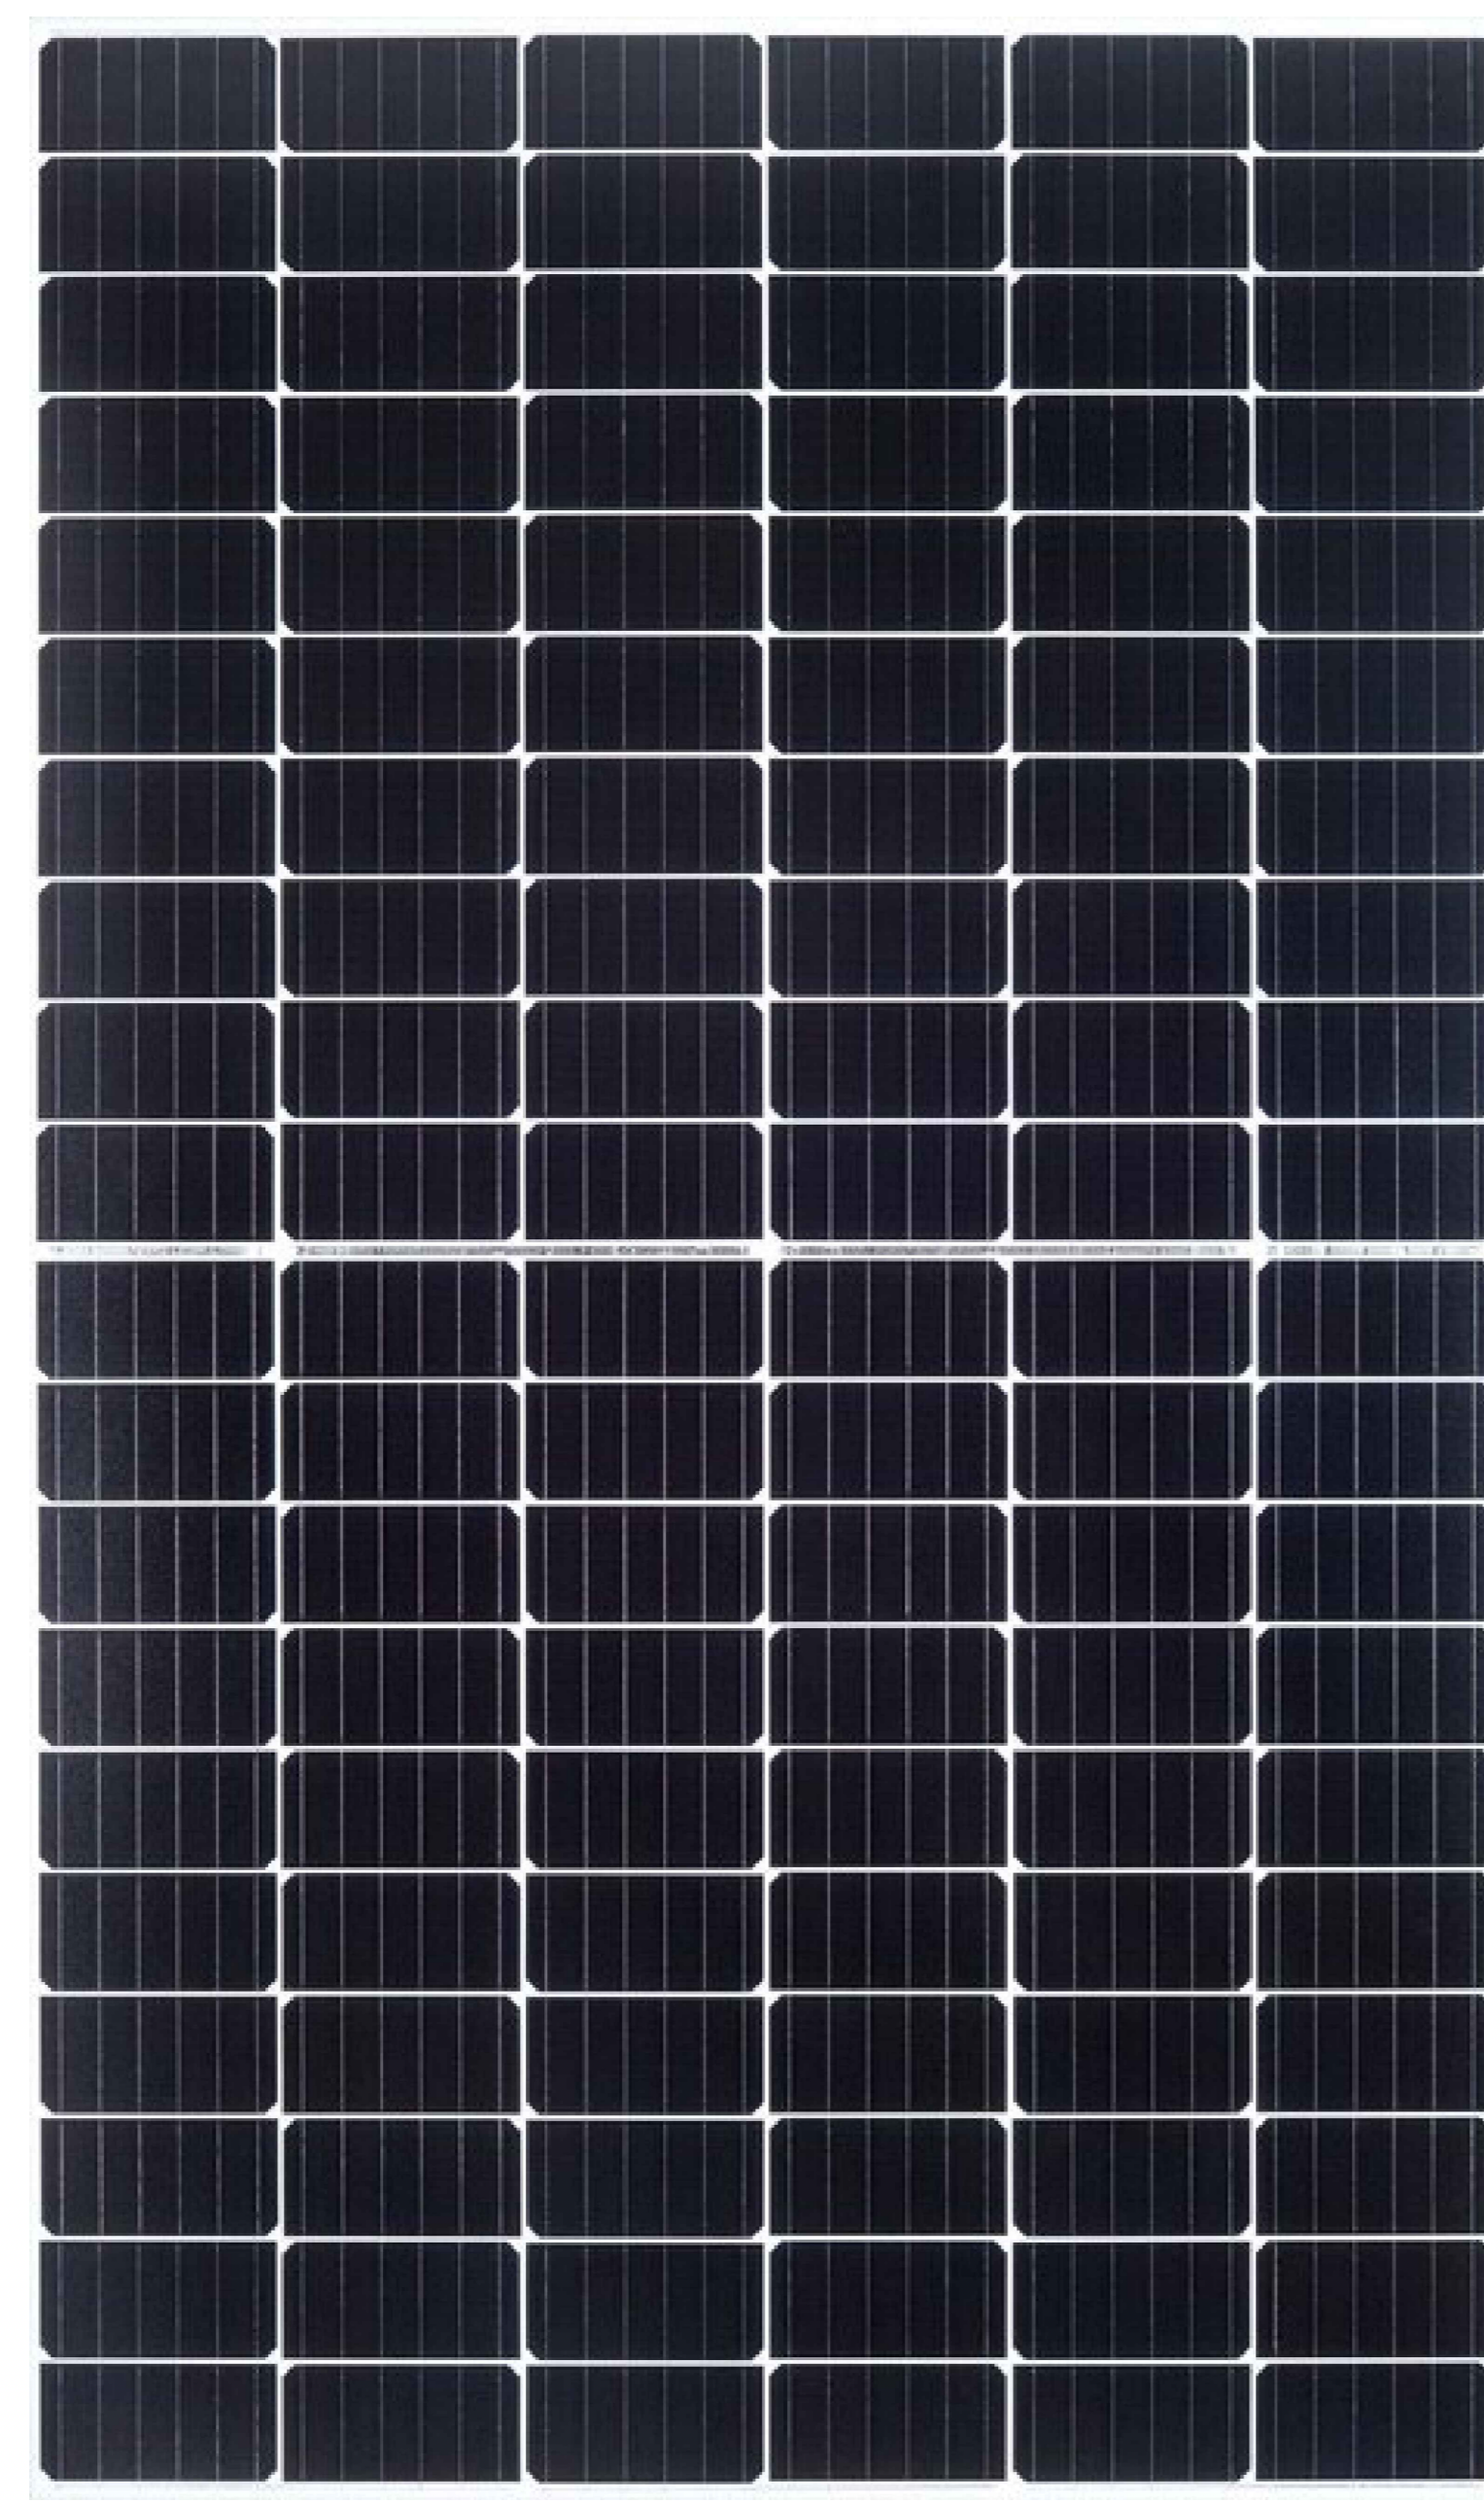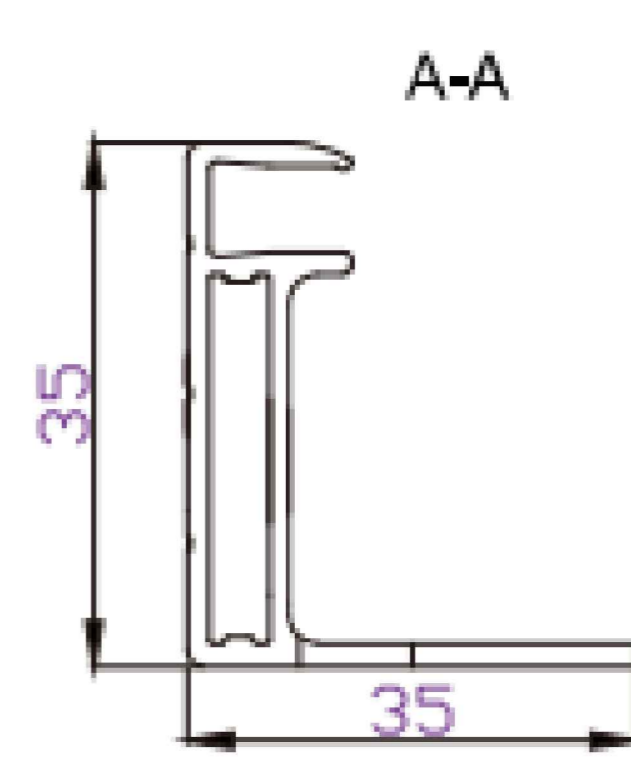

GENERAL NOTES

- USE MARKED DIMENSIONS
- DO NOT ALTER THIS BY HAND
- THIS DRAWING IS TO BE READ IN CONJUNCTION WITH ALL OTHER RELEVANT DRAWINGS AND SPECIFICATIONS.
- ANY APPARENT DRAFTING ERROR AND/OR DIFFERENCES BETWEEN OTHER DRAWINGS AND SPECIFICATIONS SHALL BE BROUGHT TO OUR ATTENTION
- ALL DIMENSIONS ARE IN MILLIMETERS UNLESS STATED OTHERWISE

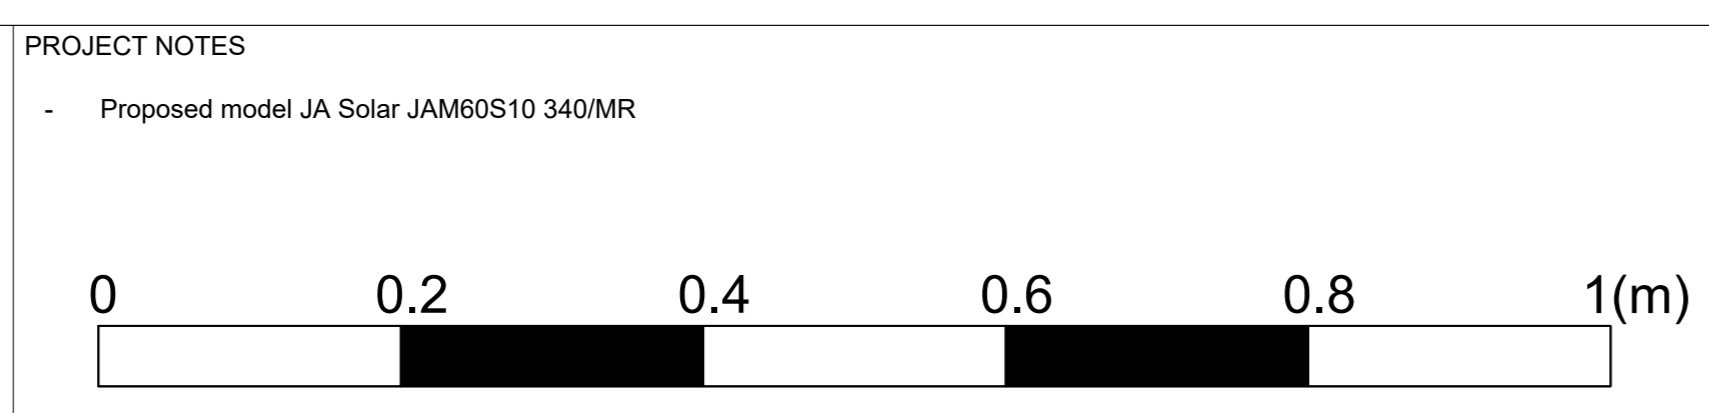

REV	DESCRIPTION	DRN	CHK	APR	DATE
V1	FOR PLANNING	SB	RN	KB	12/21

PROJECT OCADO, HATFIELD		DRG. NO 634-SYZ-DT-01	
ADDRESS OCADO LTD, GYPSY MOTH AVENUE, HATFIELD HERTFORDSHIRE, AL10 9BD		REVISION V1	SCALE 1:5@ A0
TITLE PROPOSED PANEL DETAIL		DRAWN BY SB	ISSUED 13/12/2021
		CHECKED BY RN	APPROVED BY KB



SYZYGY CONSULTING LIMITED
UNIT B6,
HATCHERS YARD,
9 TANNER STREET
LONDON
SE1 3LE

T: +44 (0) 20 7193 6040
www.szygyconsulting.eu