


**GENERAL NOTES**

- USE MARKED DIMENSIONS
- DO NOT ALTER THIS BY HAND
- THIS DRAWING IS TO BE READ IN CONJUNCTION WITH ALL OTHER RELEVANT DRAWINGS AND SPECIFICATIONS.
- ANY APPARENT DRAFTING ERROR AND/OR DIFFERENCES BETWEEN OTHER DRAWINGS AND SPECIFICATIONS SHALL BE BROUGHT TO OUR ATTENTION
- ALL DIMENSIONS ARE IN MILLIMETERS UNLESS STATED OTHERWISE

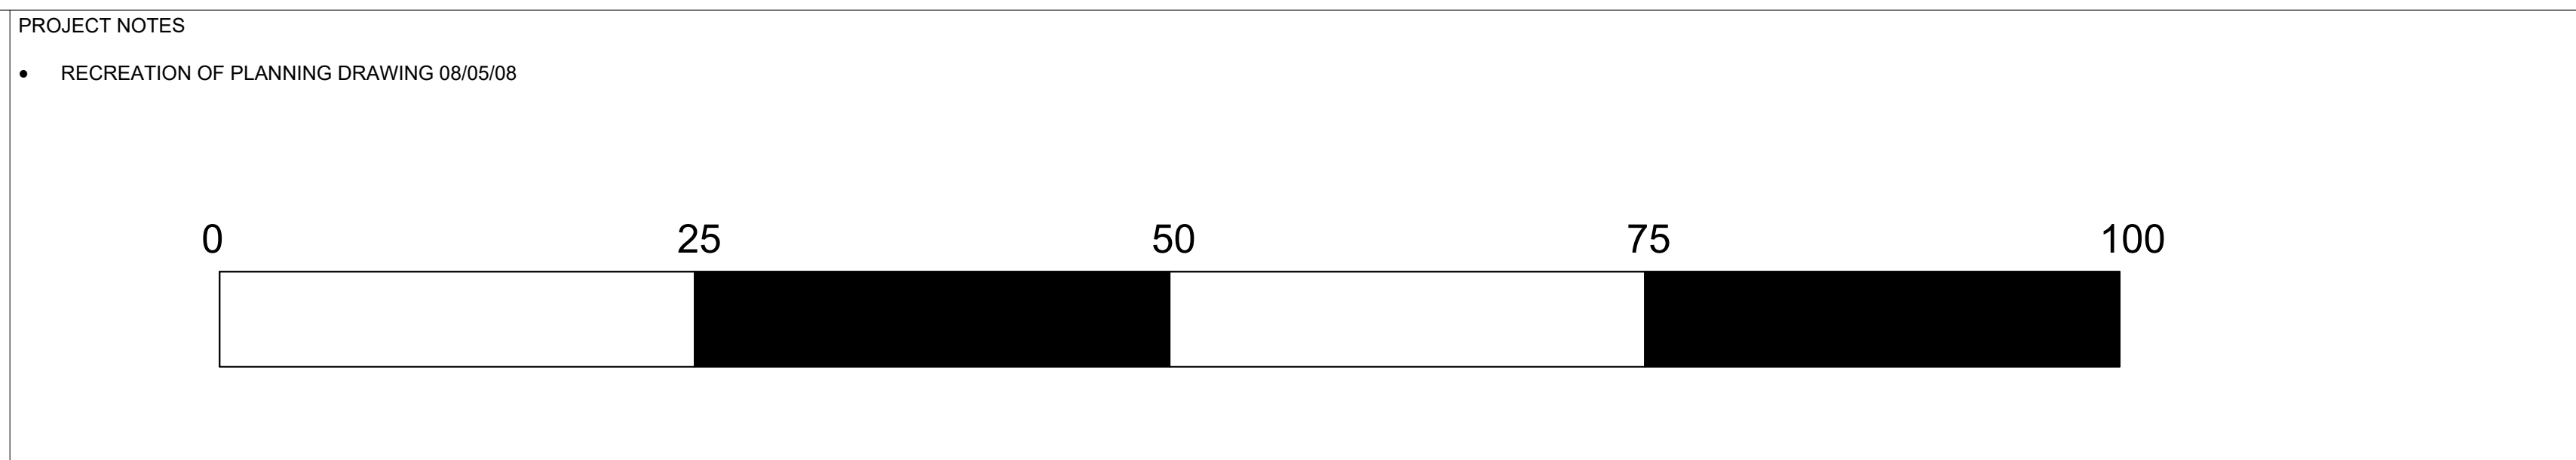

V1	FOR PLANNING	SB	RN	KB	12/21
REV	DESCRIPTION	DRN	CHK	APR	DATE

PROJECT	OCADO, HATFIELD	
ADDRESS	OCADO LTD, GYPSY MOTH AVENUE, HATFIELD HERTFORDSHIRE, AL10 9BD	
TITLE	EXISTING ELEVATIONS	
DRG. NO	634-SYZ-EL-01	
REVISION	V1	SCALE
DRAWN BY	SB	ISSUED
CHECKED BY	RN	APPROVED
		13/12/2021
		KB



SYZYGY CONSULTING LIMITED  
 UNIT B6,  
 HATCHERS YARD,  
 9 TANNER STREET  
 LONDON  
 SE1 3LE  
 T: +44 (0) 20 7193 6040  
 www.szygyconsulting.eu