


GENERAL NOTES

- USE MARKED DIMENSIONS
- DO NOT ALTER THIS BY HAND
- THIS DRAWING IS TO BE READ IN CONJUNCTION WITH ALL OTHER RELEVANT DRAWINGS AND SPECIFICATIONS.
- ANY APPARENT DRAFTING ERROR AND/OR DIFFERENCES BETWEEN OTHER DRAWINGS AND SPECIFICATIONS SHALL BE BROUGHT TO OUR ATTENTION
- ALL DIMENSIONS ARE IN MILLIMETERS UNLESS STATED OTHERWISE

PROJECT NOTES

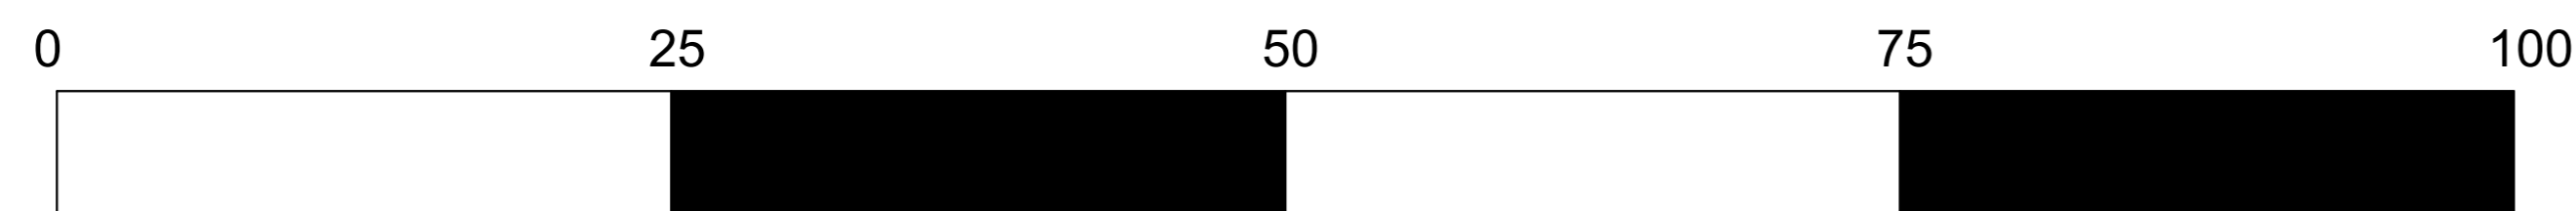

V1	FOR PLANNING	SB	RN	KB	12/21
REV	DESCRIPTION	DRN	CHK	APR	DATE

PROJECT	OCADO, HATFIELD
ADDRESS	OCADO LTD, GYPSY MOTH AVENUE, HATFIELD HERTFORDSHIRE, AL10 9BD
TITLE	UPDATED ELEVATIONS

DRG. NO	634-SYZ-EL-02
REVISION	V1
SCALE	1:300@A0
DRAWN BY	SB
ISSUED	13/12/2021
CHECKED BY	RN
APPROVED	KB



SYZYGY CONSULTING LIMITED
 UNIT B6,
 HATCHERS YARD,
 9 TANNER STREET
 LONDON
 SE1 3LE
 T: +44 (0) 20 7193 6040
 www.syzygyconsulting.eu