


**ONLINE  
ARCHITECTURAL  
SERVICES**

DRAWING:  
PLANNING

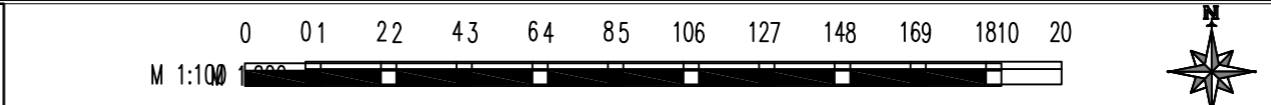

**DRAWN:MFJ**      **DATE: 27/01/2023**

**DISCLAIMER**  
Drawing to be read in conjunction with all other relevant documentation  
All written dimensions to be checked on site before work commences.  
Discrepancies, where identified, must be reported to the designer.  
The drawing is the property of Arch Studio and must not be reproduced or  
used in conjunction with any unauthorized person either wholly or in part  
without valid consent.

**ARCH STUDIO (OAS)**  
Email Address: archstudio.professional@gmail.com  
Contact Number: 07494 500087

**PROJECT :**  
64 Walker Grove, AL10 9PL

**CLIENT:**  
Mr Kaleem

<b>SHEET SIZE: A3</b>	<b>SCALE: 1:200</b>	
<b>PROJECT NO: 64/2023</b>	<b>DRAWING NO: PD 06</b>	<b>REV:</b>