
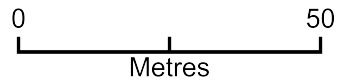


65 TIGER MOTH WAY - Location Plan

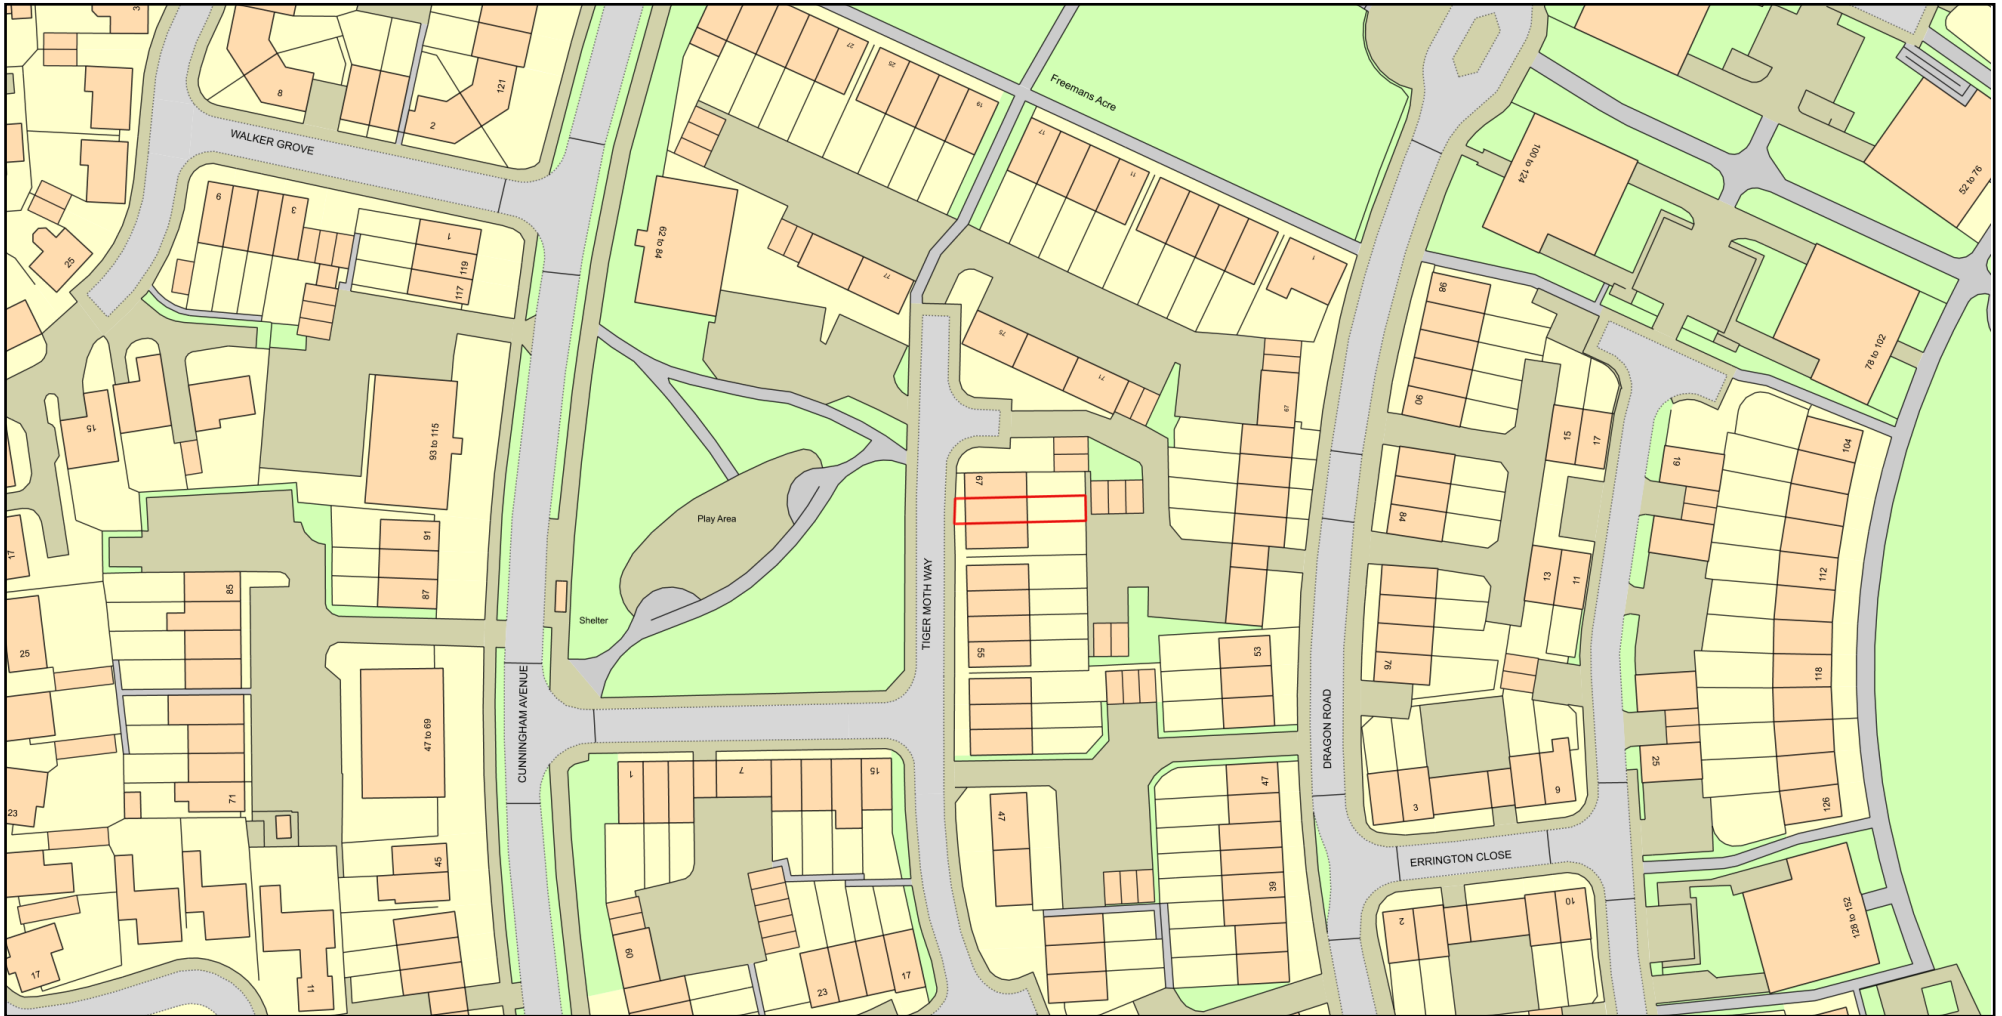

Plan Produced for: Carmen Ibie

Date Produced: 17 Jul 2023

Plan Reference Number: TQRQM23198101206484

Scale: 1:1250 @ A4

© Crown copyright and database rights 2023 OS 100042766