
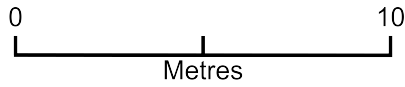


65 TIGER MOTH WAY

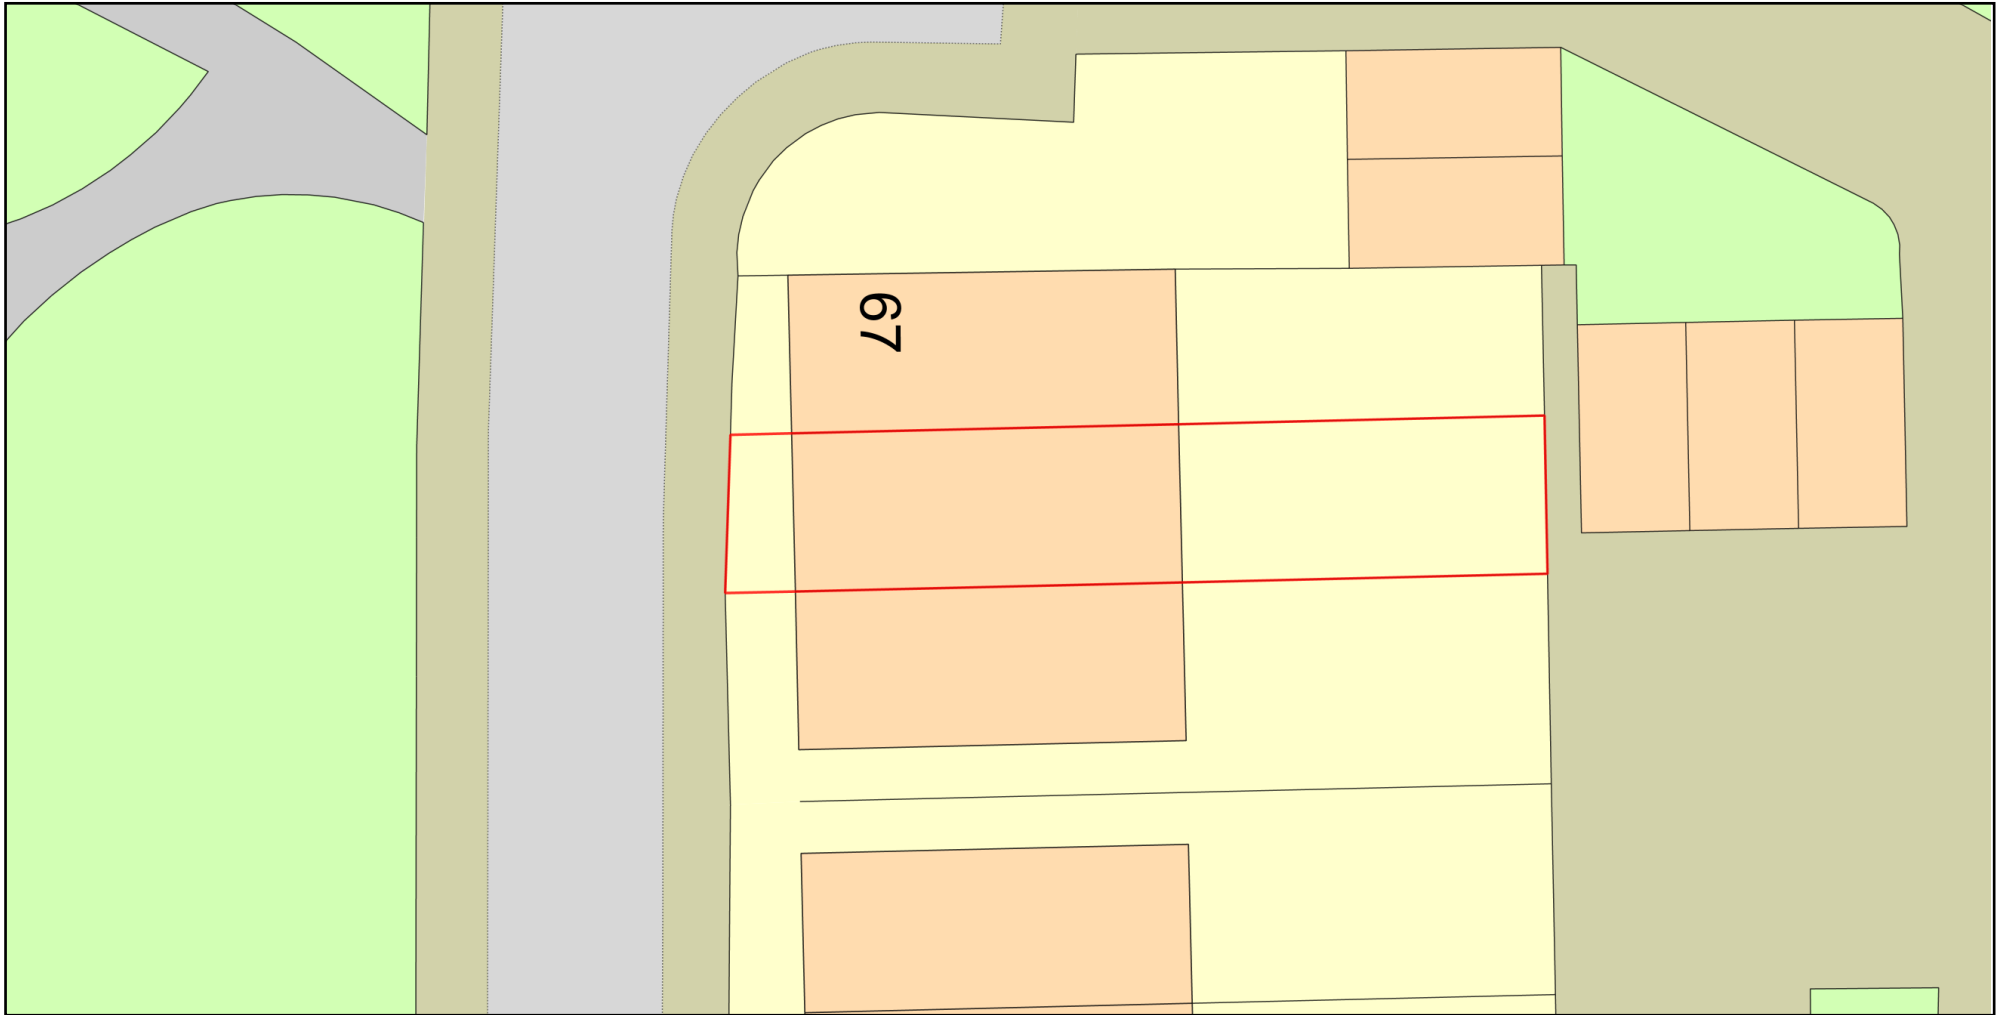

Plan Produced for: Carmen Ibie

Date Produced: 17 Jul 2023

Plan Reference Number: TQRQM23198100805907

Scale: 1:200 @ A4

© Crown copyright and database rights 2023 OS 100042766