


WINDOW	SIDE	FLOOR	TYPE
N.11B	N ORTH	GROUND	SASH DOUBLE HUNG


INSIDE LININGS ELEVATION

Scale 1:10

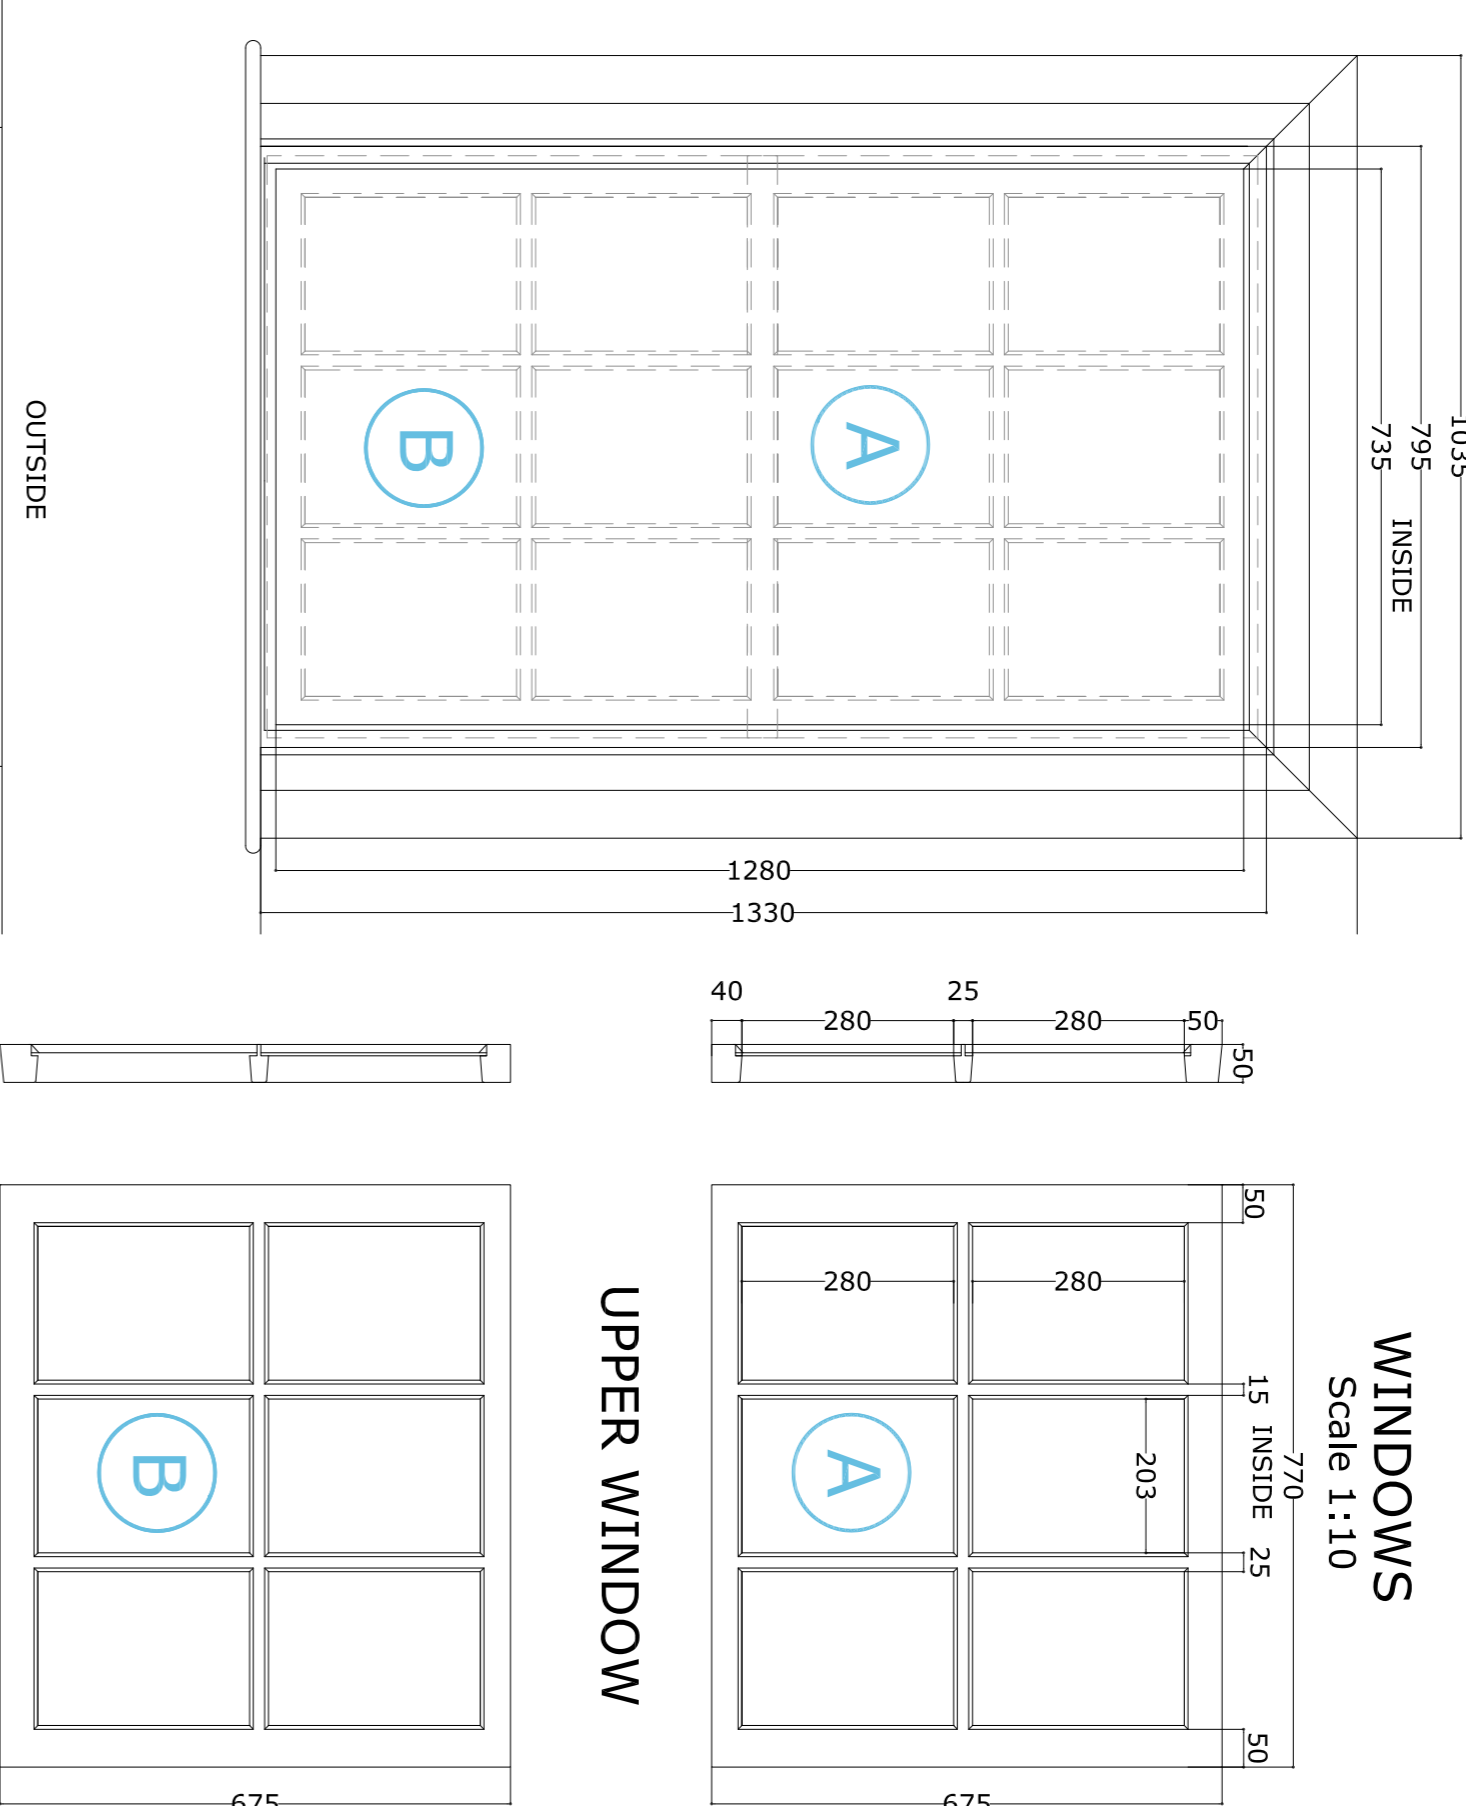




LOWER WINDOW UPPER WINDOW

Scale 1:2

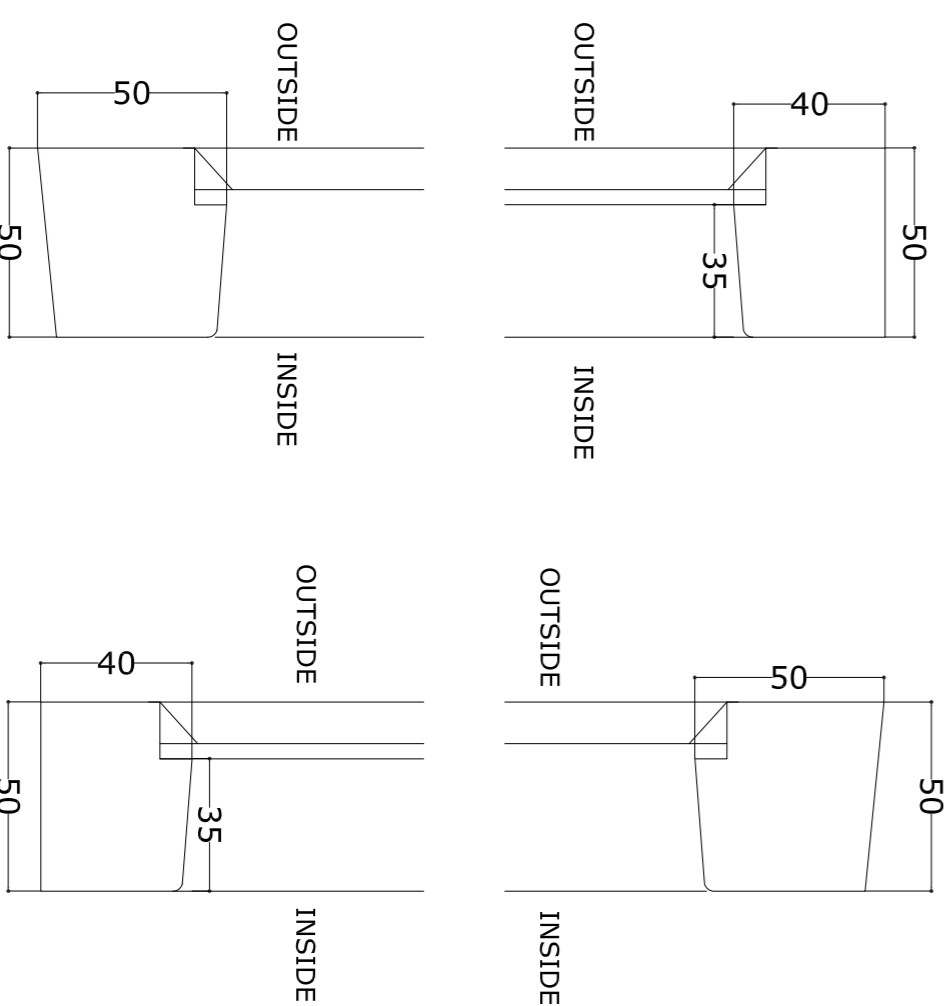

Detail C


Scale 1:2

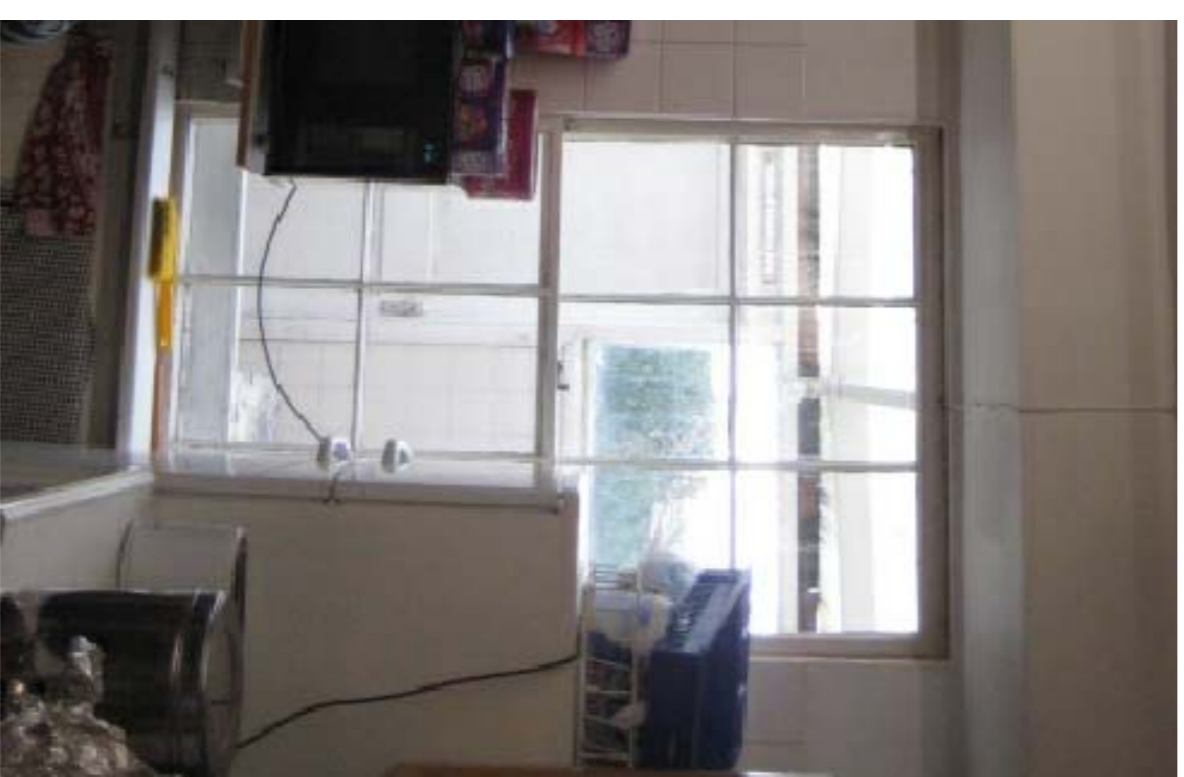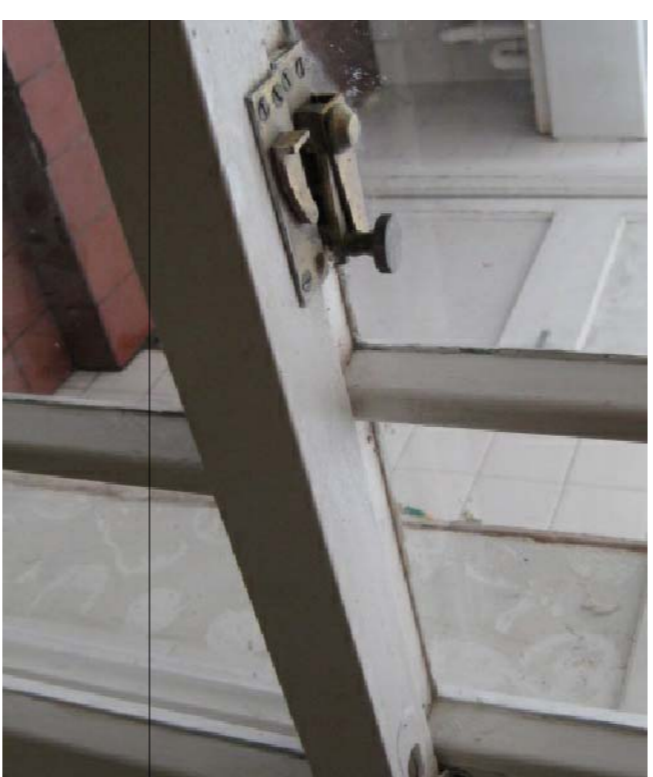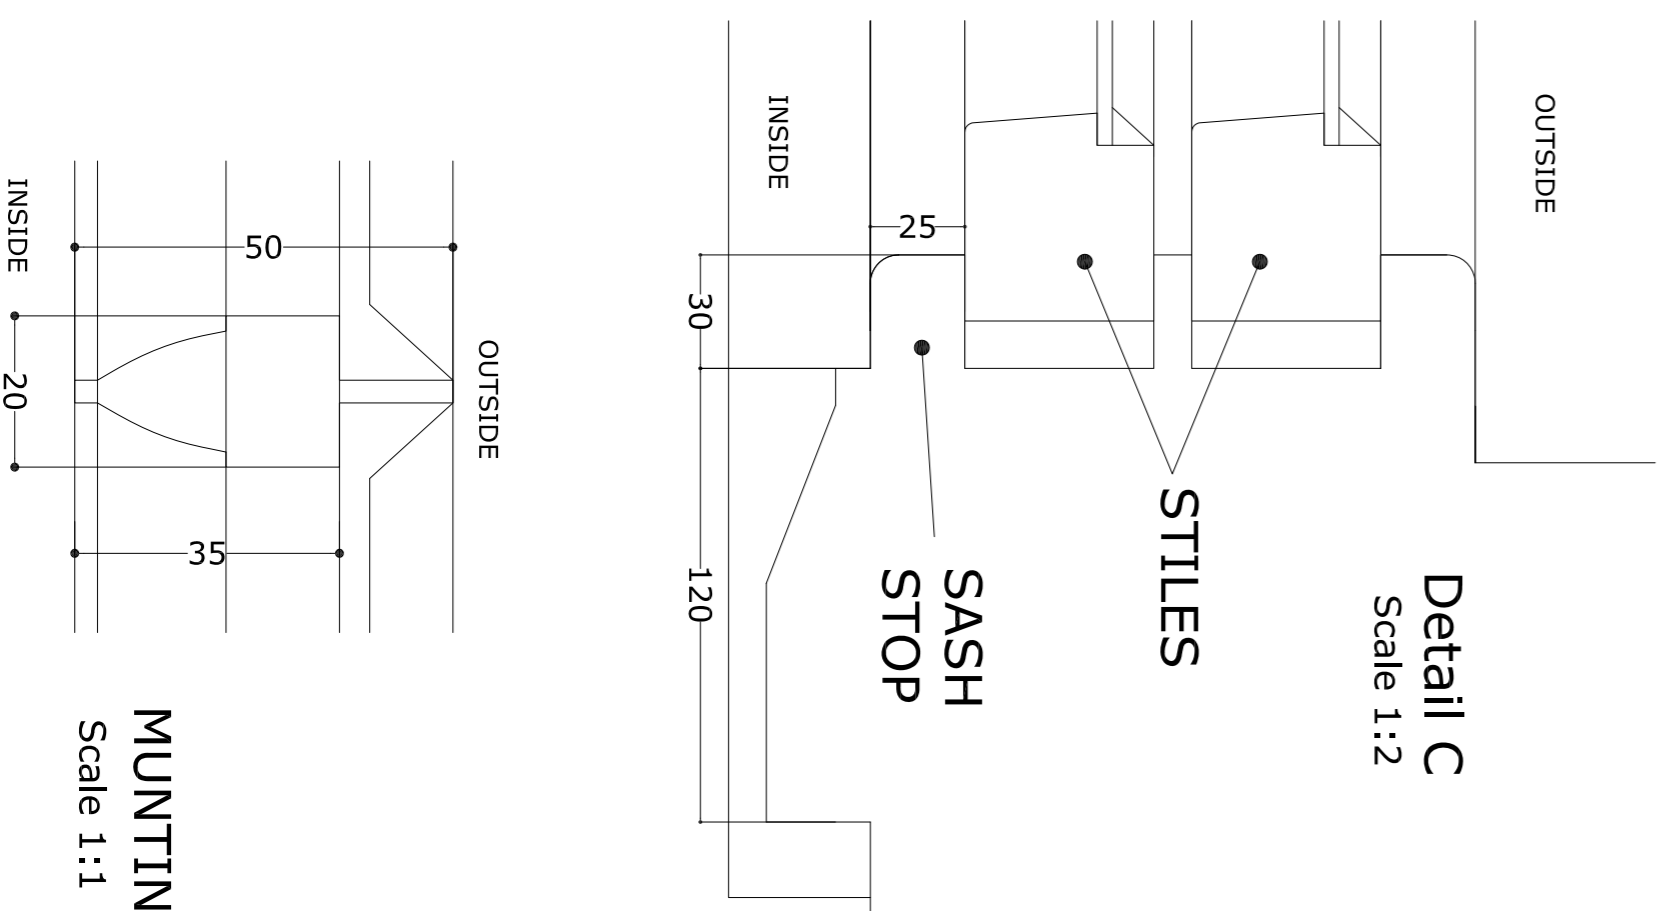

WINDOW	SIDE	FLOOR	TYPE
N.11C	NORTH	GROUND	SASH DOUBLE HUNG


INSIDE LININGS ELEVATION

Scale 1:10

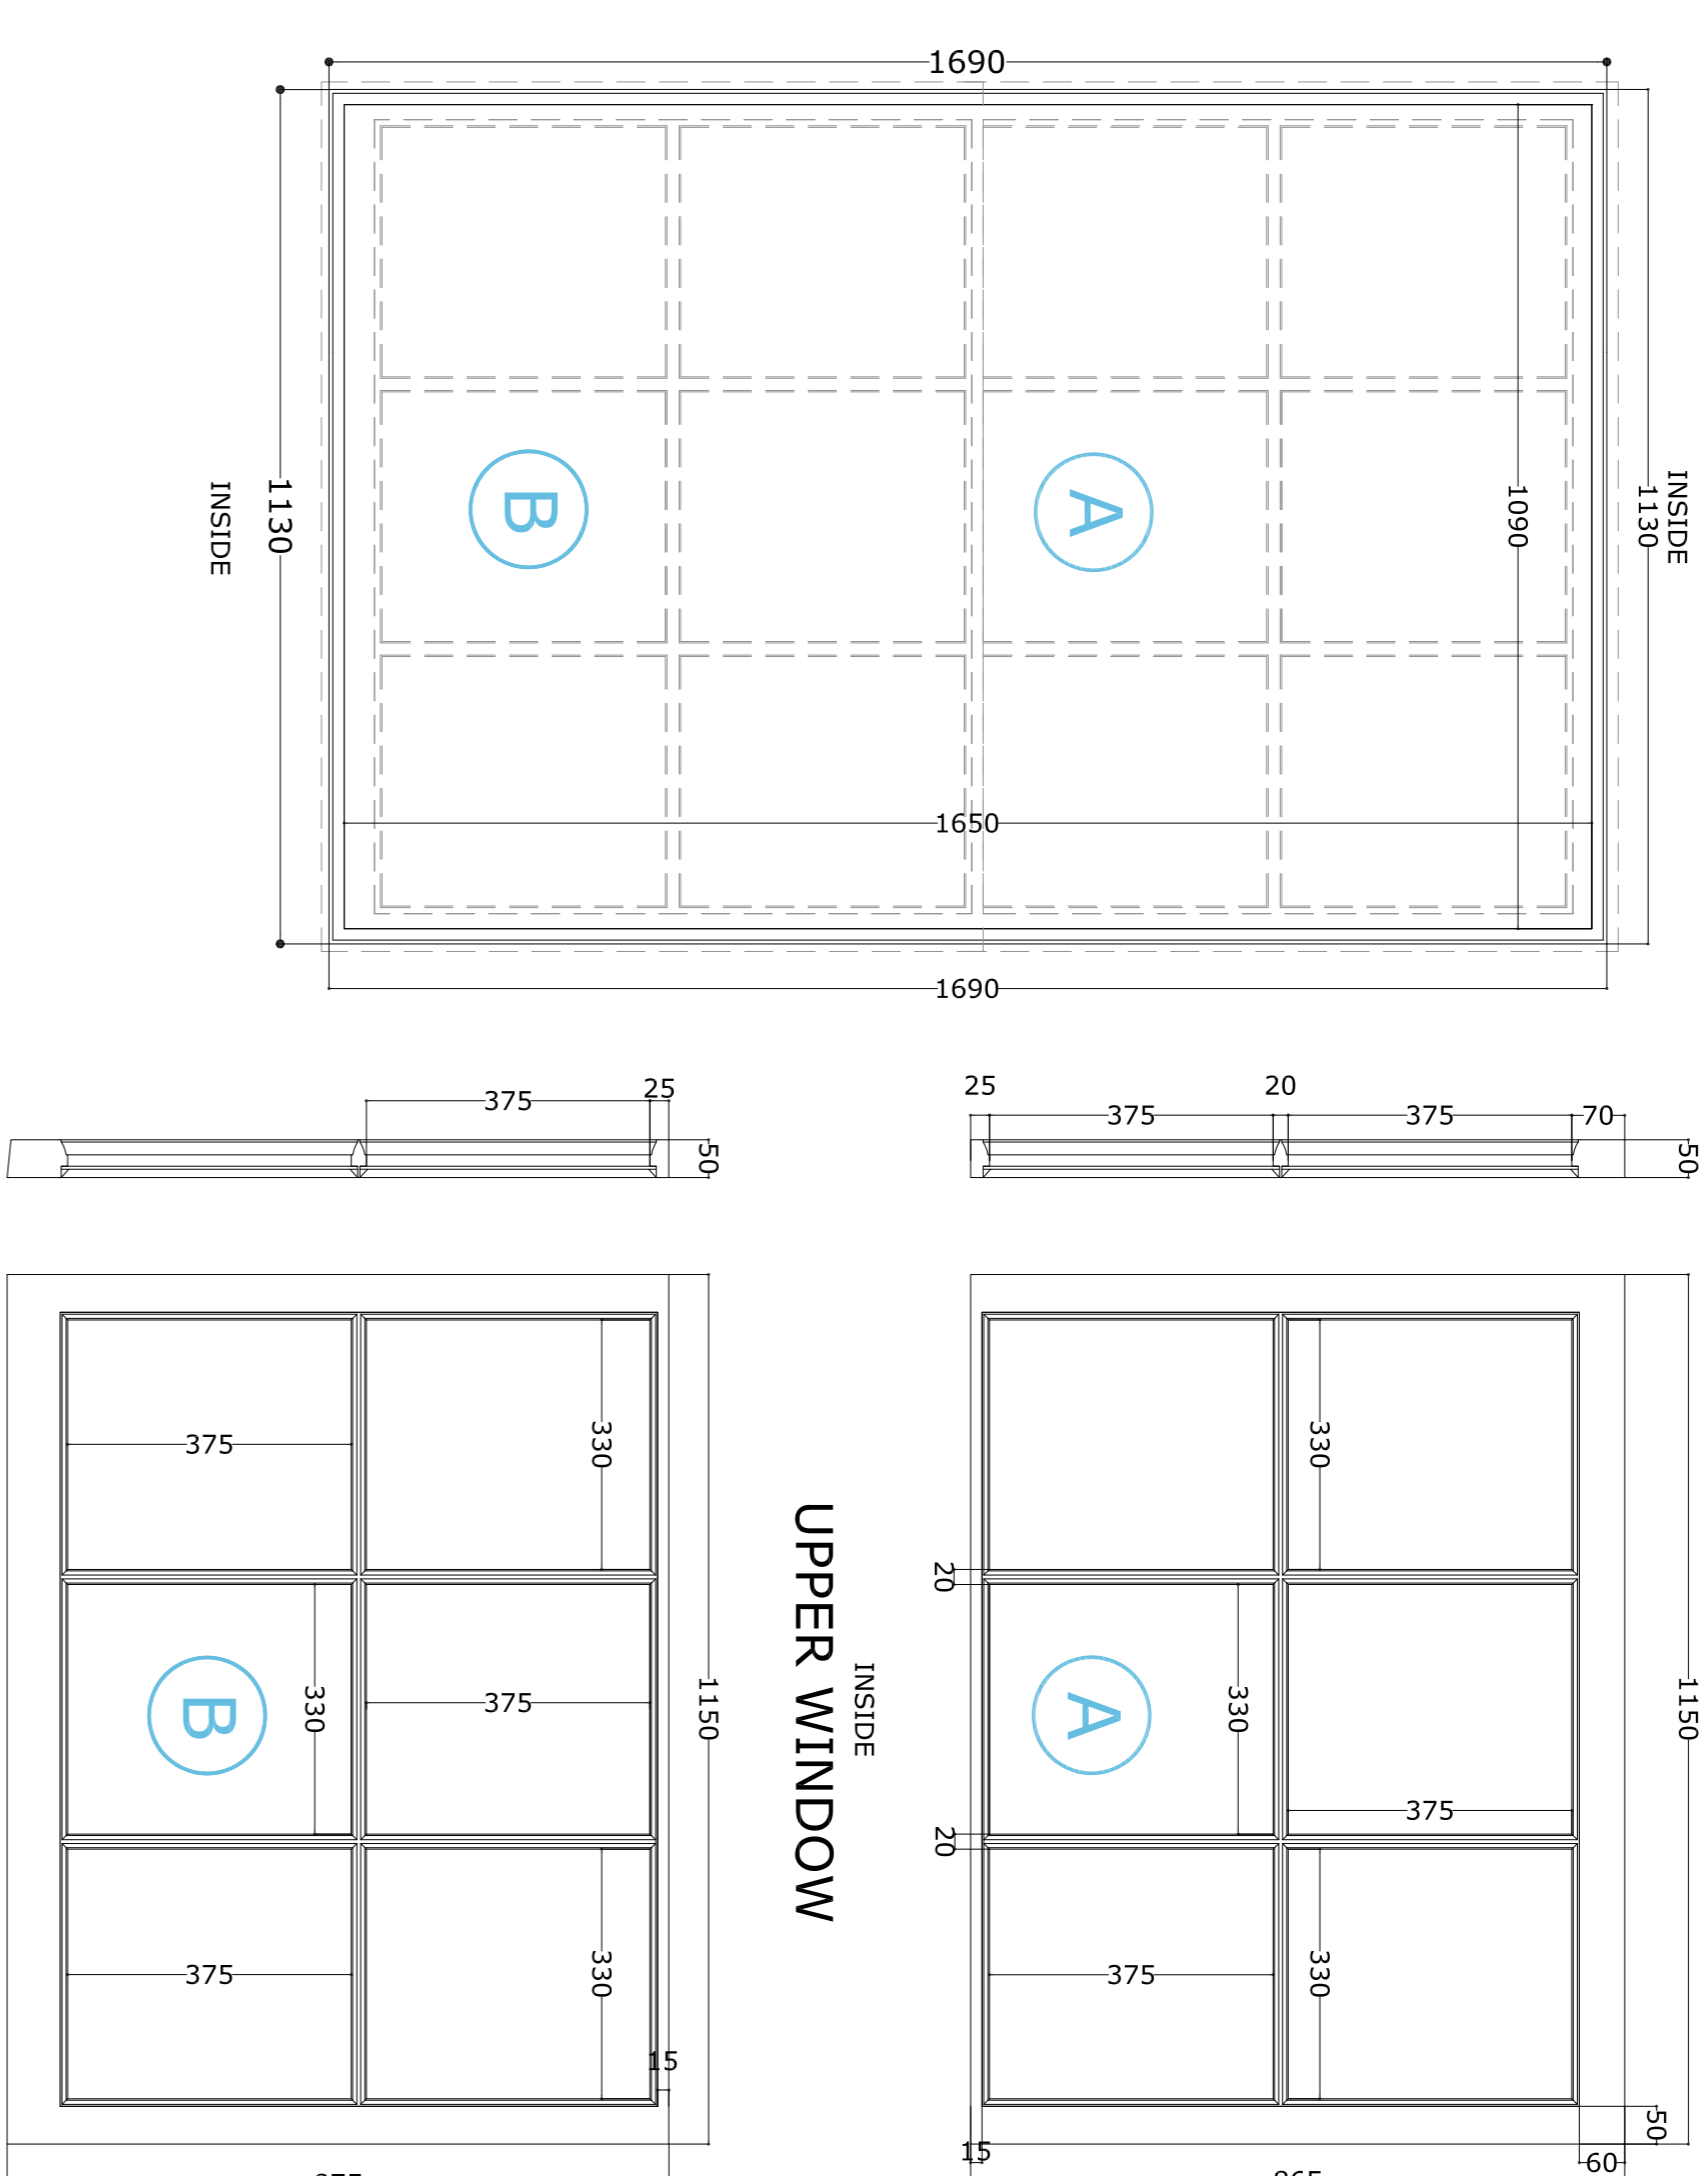



LOWER WINDOW UPPER WINDOW

Scale 1:2

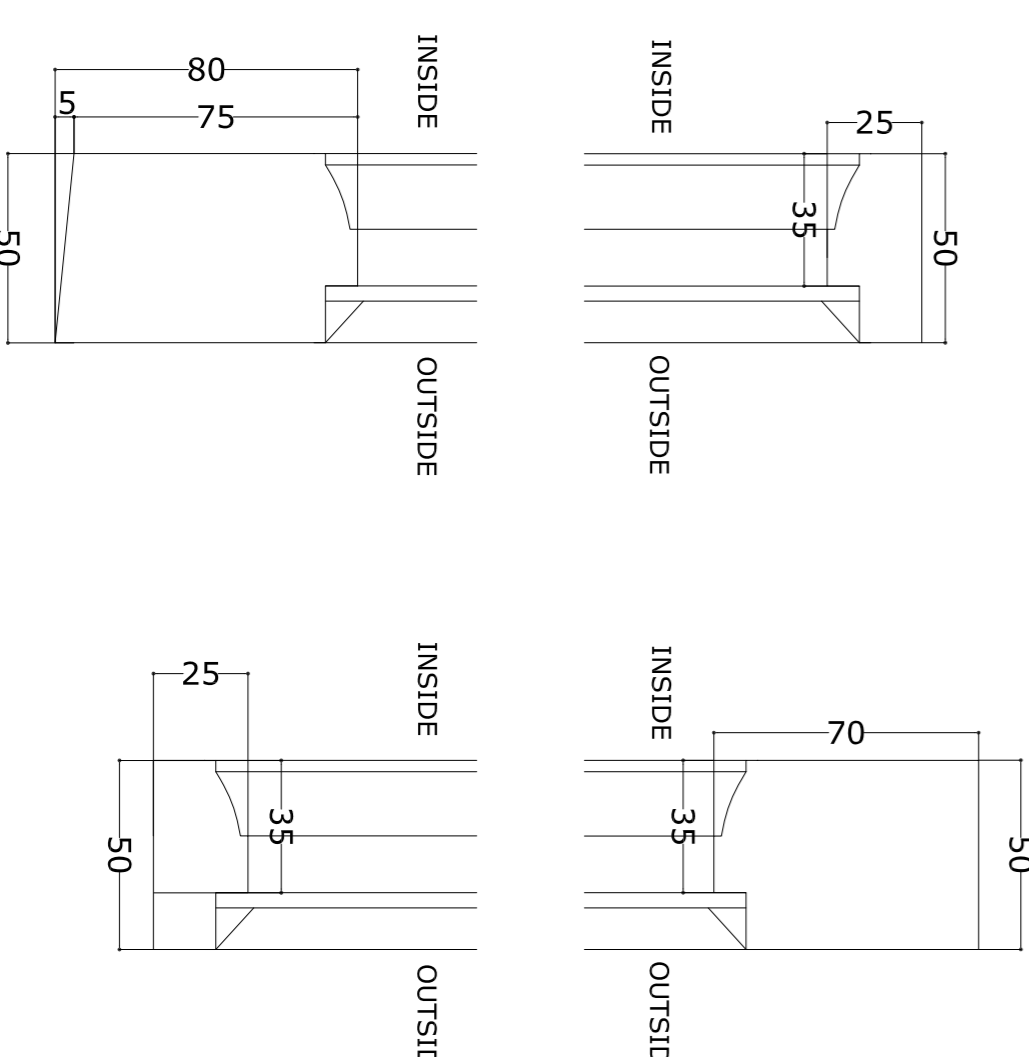

Detail C

Scale 1:2

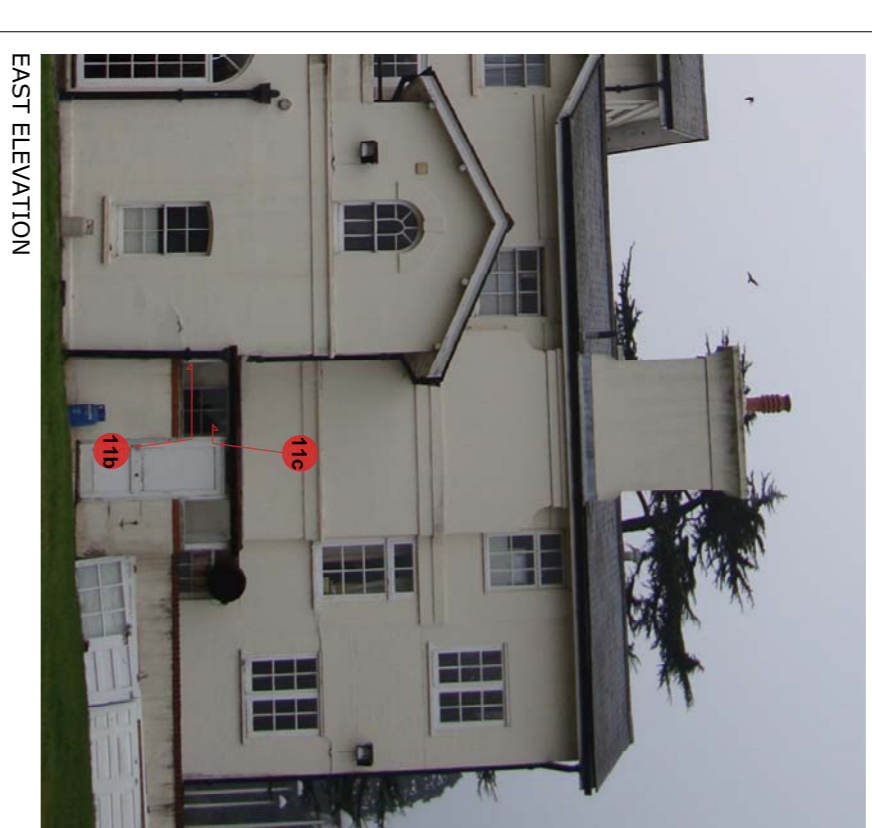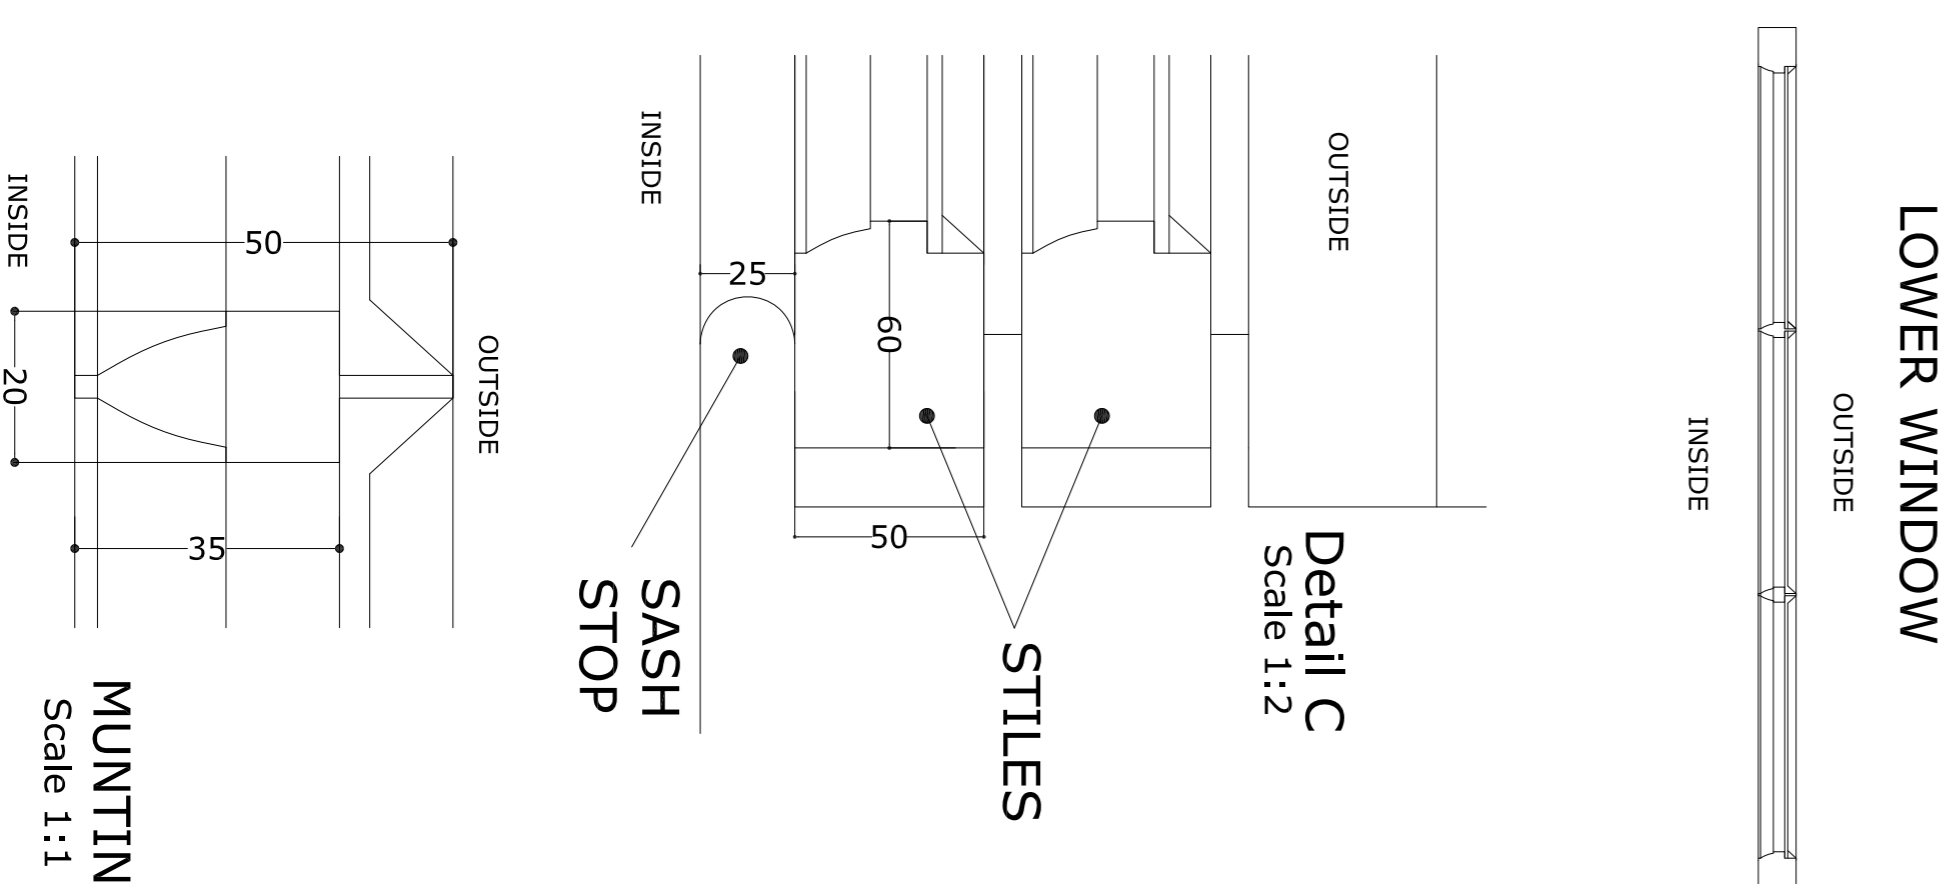

GENERAL NOTES

All dimensions to be checked on site and any discrepancy to be notified to the architect immediately. No attention to be paid from the drawing for construction purposes unless otherwise indicated. All work is to comply with Building Regulations including amendments made in April 2002. The sole purpose of this drawing is the procurement of Planning Permission and Building Regulation approval and work is NOT to commence before such approvals. Where this drawing is used for the works full specifications should be agreed with the contractor to include heating, plumbing & other services where required. Heating work or other appliances involving gas should be carried out by a CORGI approved contractor.

REVISION	DESCRIPTION	BY	DATE

Salotta Architects
 CHARTERED ARCHITECTS
 Unit 26 Cymru Business Centre, Dalmahoy Road NW10 2XA
 Tel: +44 (020) 9451 7833 +44 (020) 9459 9600
 Fax: +44 (020) 9451 3370
 Email: l.venkata@salotta.co.uk website: www.salotta.co.uk

PROJECT
 EXISTING WINDOWS - SURVEY -
 MAIN HOUSE AT OSHWAL CENTRE
 COOPERS LANE ROAD
 NORTHAW HEARTFORDSHIRE EN6 4DG

DRAWING TITLE
WINDOWS 11B-11C

DATE **15.05.2015**

SCALE **VARIOUS@A1, VARIOUS-1/2@A3**

DRAWING NO. **6842-56-P0**

DATE 15.05.2015 DRAWN BY DP
 CHECKED BY LV
 REVISION