


WINDOW	SIDE	FLOOR	TYPE
N. 18-19-20	EAST	GROUND	SASH DOUBLE HUNG



INSIDE LININGS ELEVATION

Scale 1:10

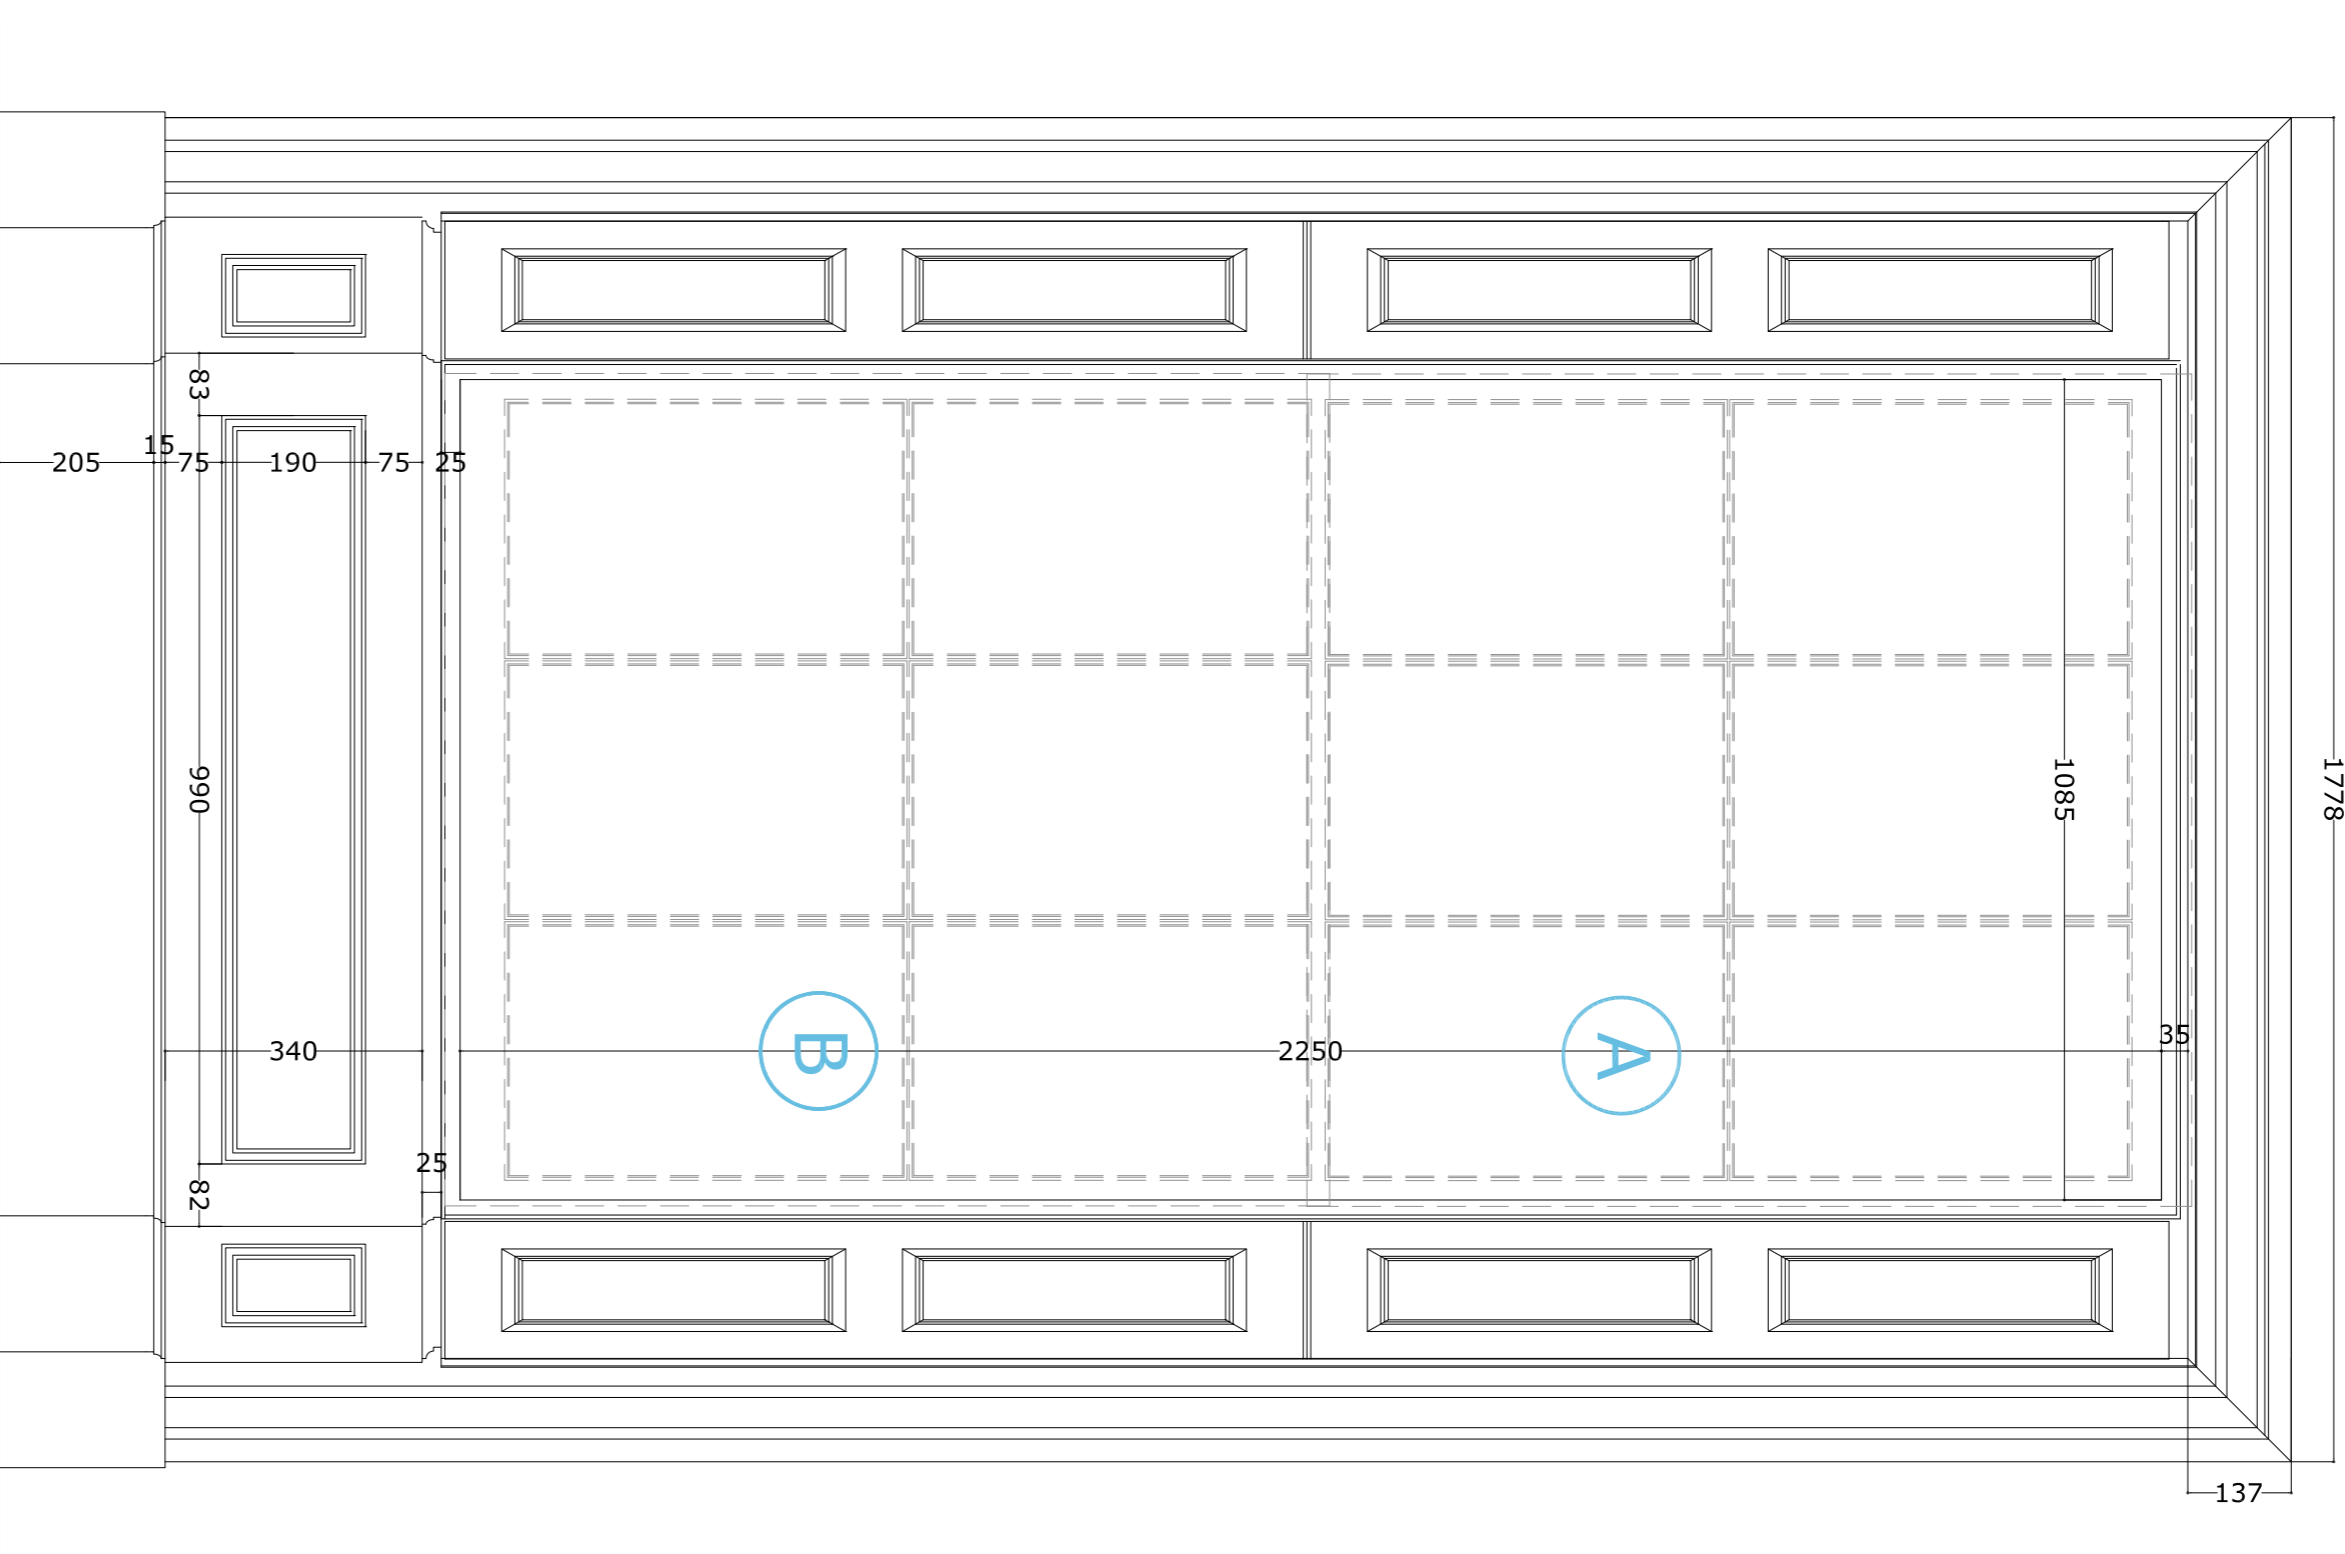


WINDOWS

Scale 1:10

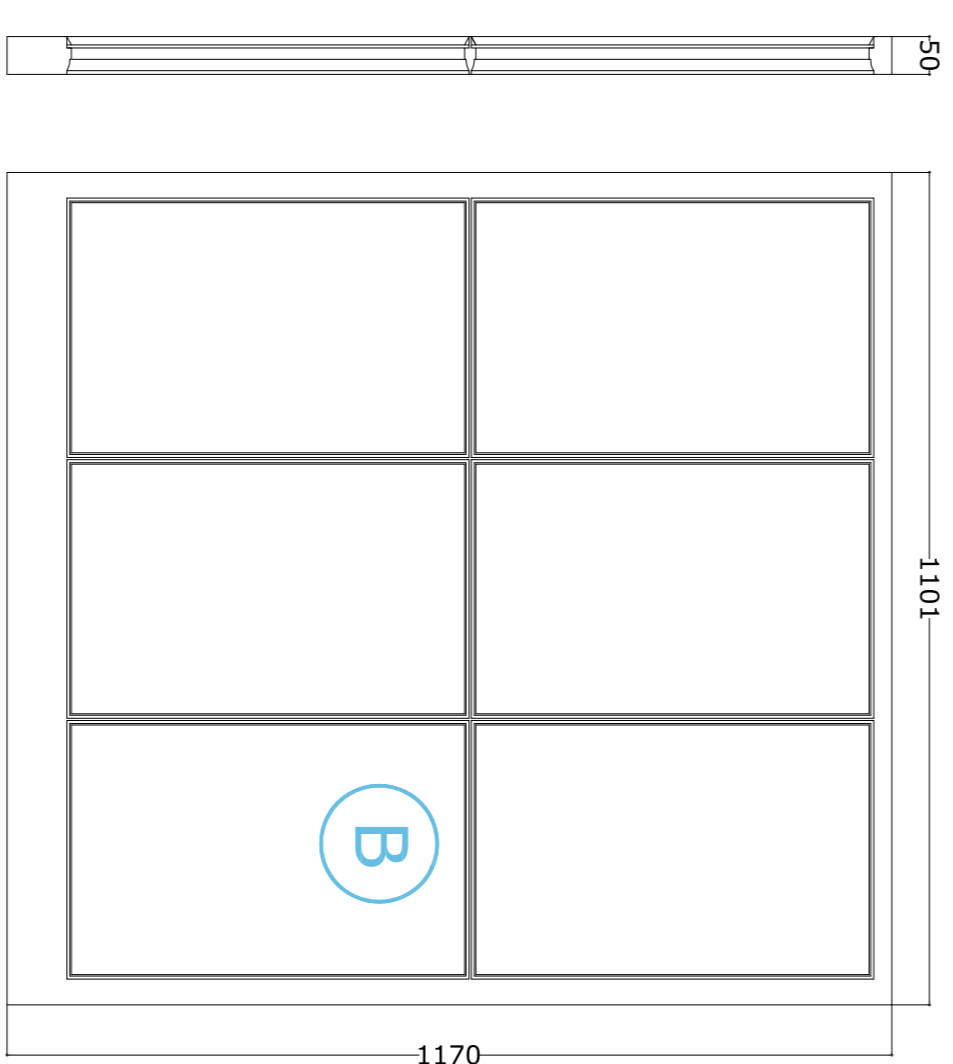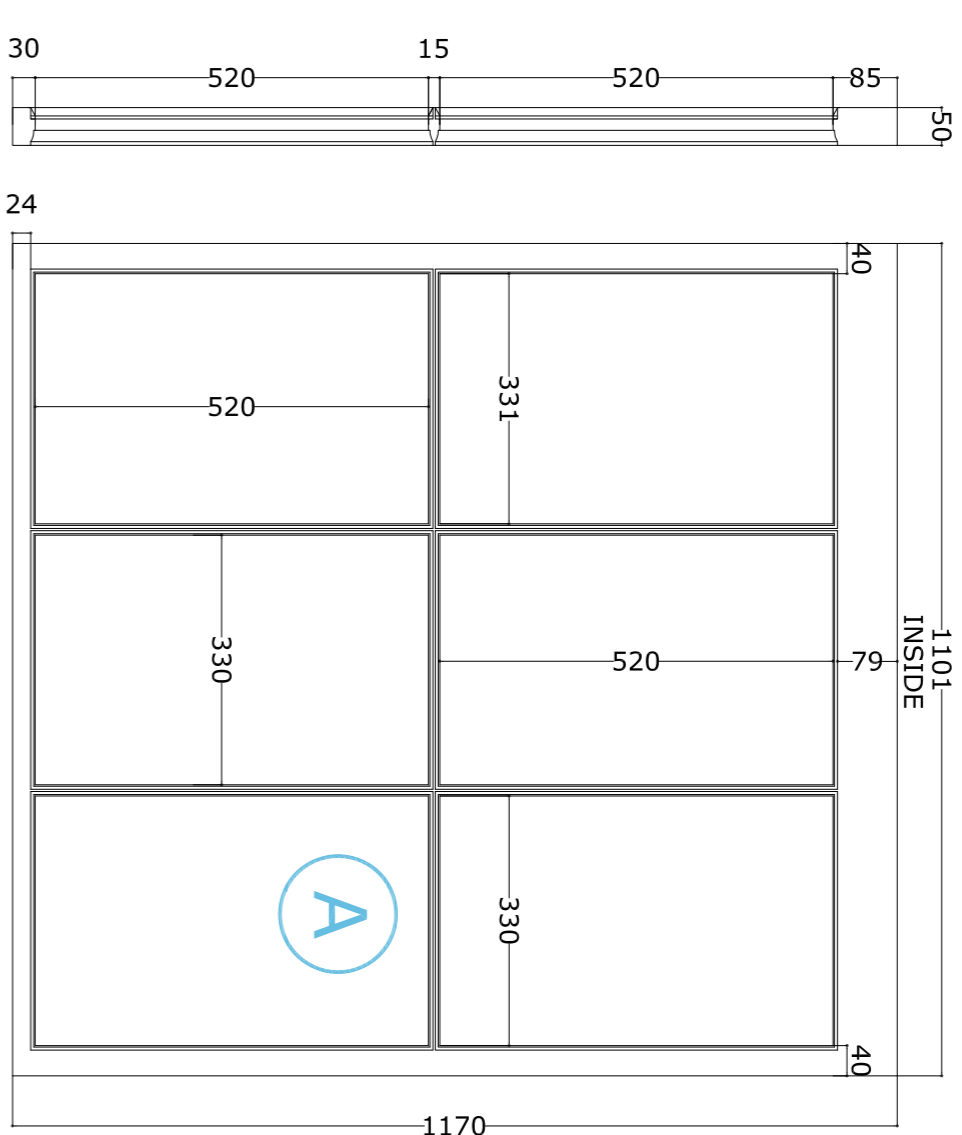


SHUTTERS

Scale 1:10

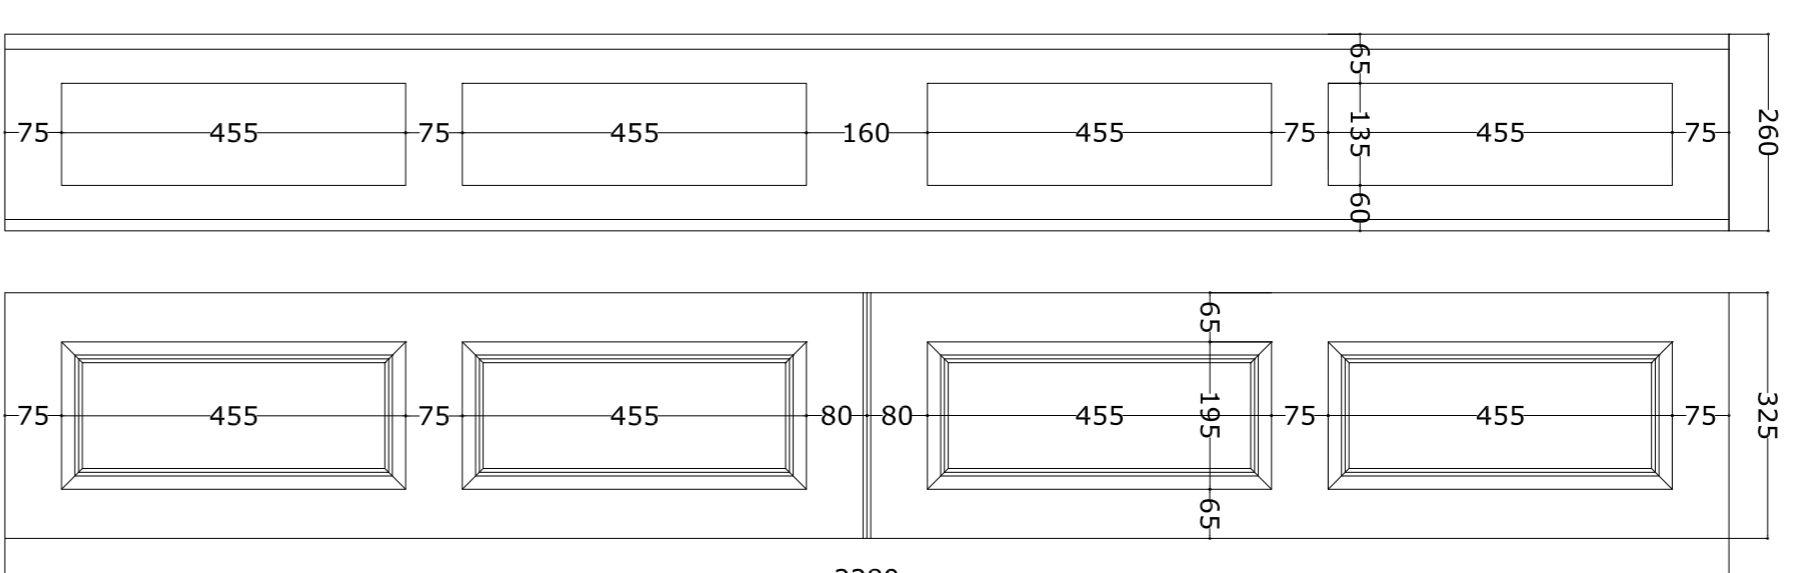


SHUTTERS DETAILS

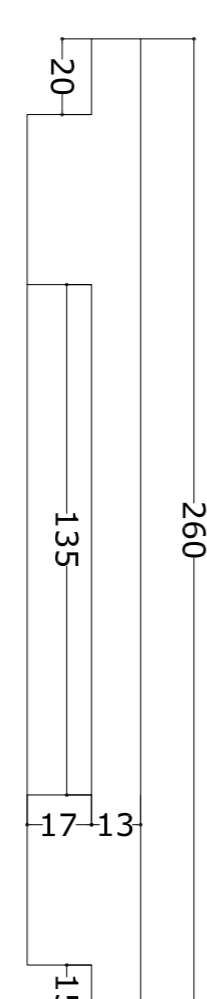


LOWER WINDOW UPPER WINDOW

Scale 1:2

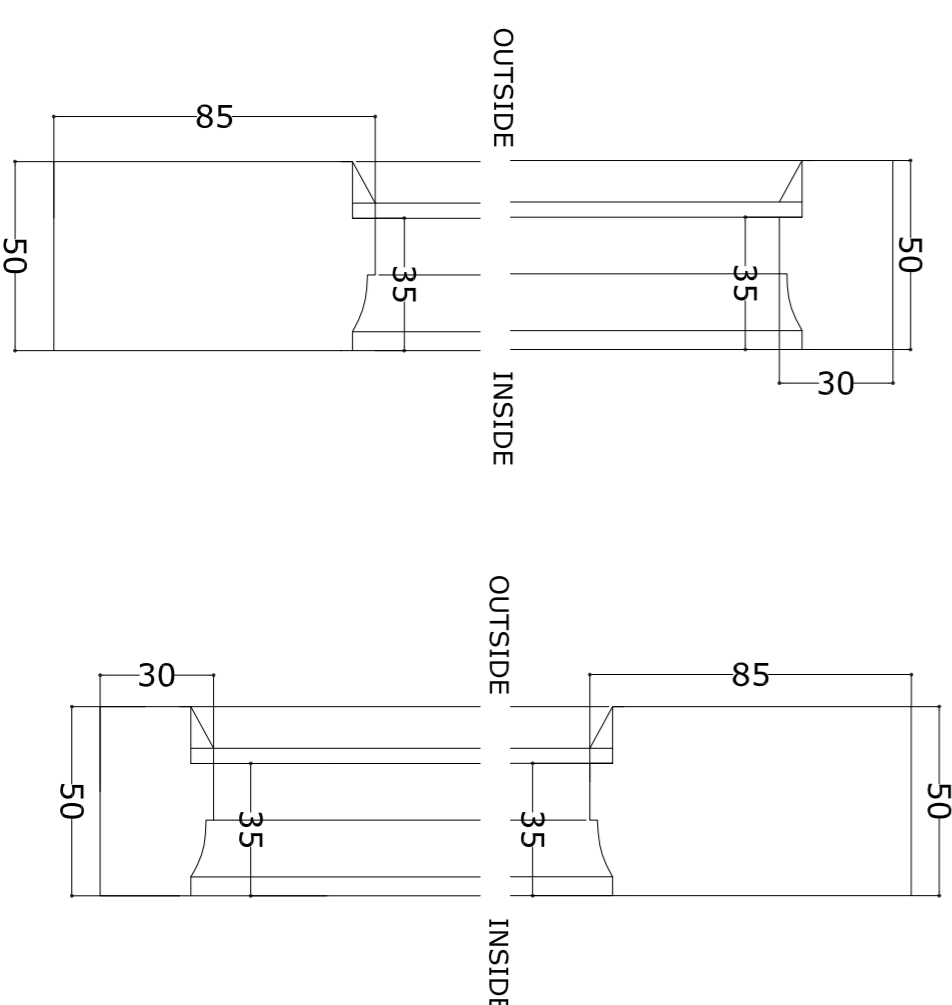


MUNTIN

Scale 1:1

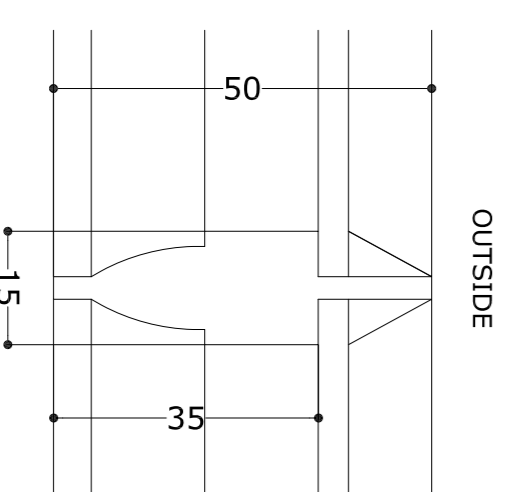


DETAIL C

Scale 1:5

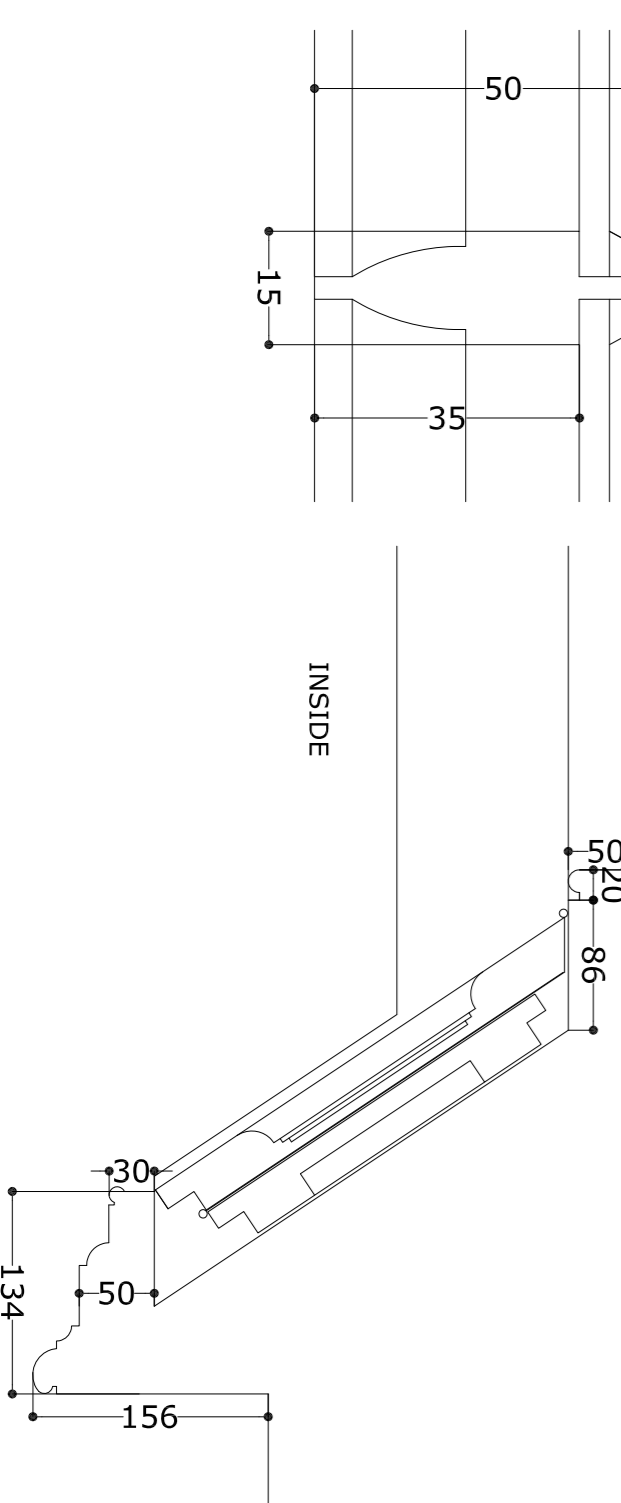


PLAN SECTION

Scale 1:10

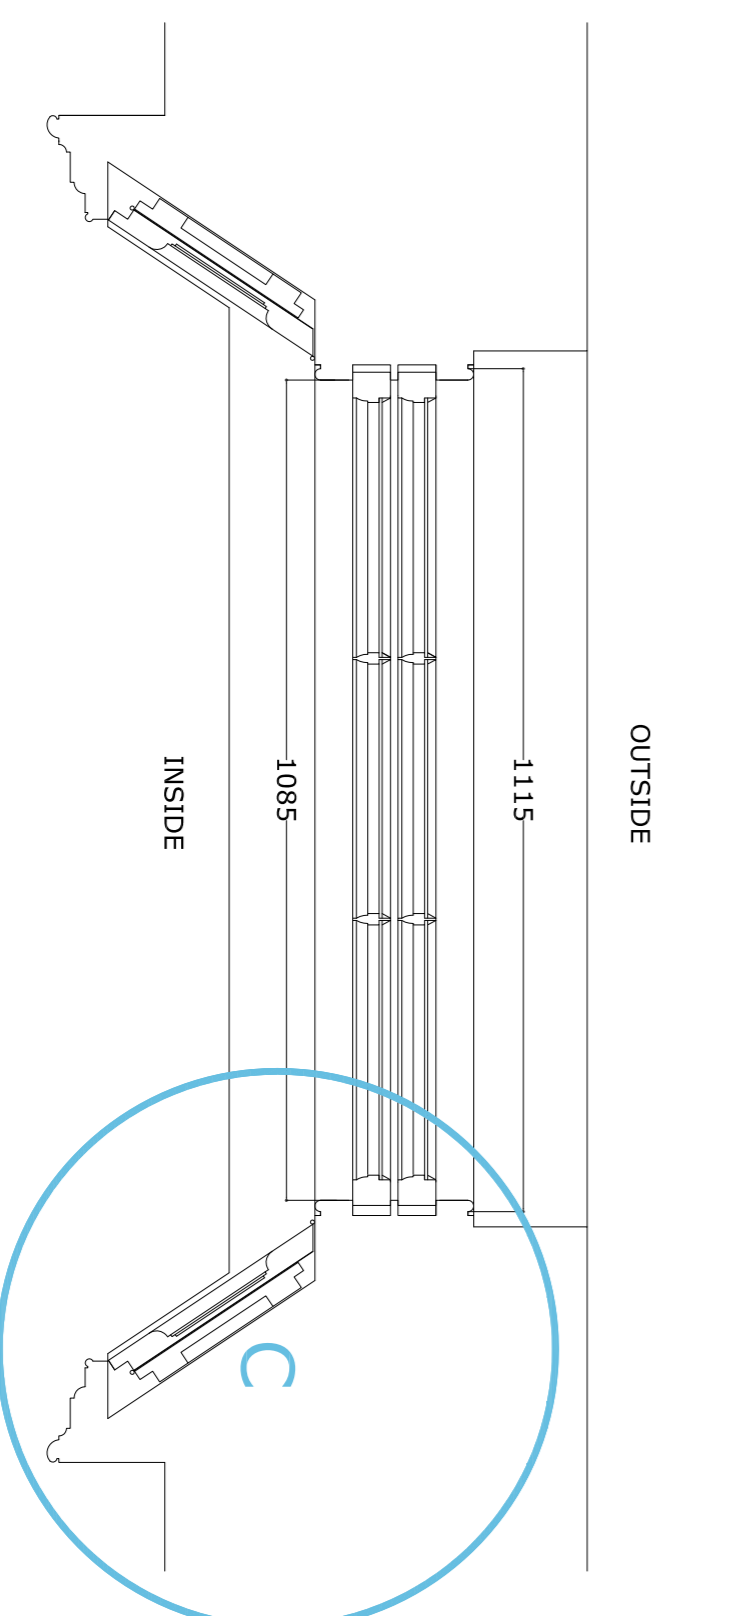

GENERAL NOTES

All dimensions to be checked on site and any discrepancy to be notified to the drawing office immediately. No dimension to be scaled from the drawings for construction purposes unless otherwise indicated. All work is to comply with Building Regulations including structural rules in Part 3A. The sole purpose of this drawing is the procurement of Planning Permission and Building Regulation approval and work is NOT to commence before such approvals. Where this drawing is used for the works full specifications should be agreed with the tenderer to include heating, plumbing & other services where required. Heating work or other appliances involving Gas should be carried out by a CORGI approved contractor.

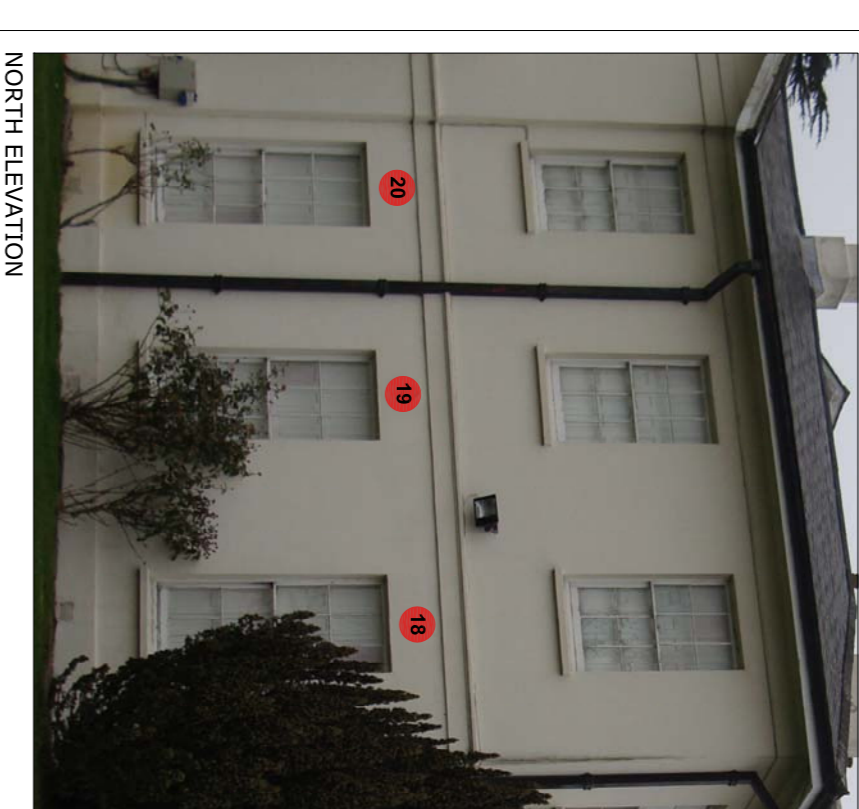

REVISION	DESCRIPTION	BY	DATE

Sallotta
 CHARTERED ARCHITECTS
 Unit 26 Cynus Business Centre, Dalmeier Road NW10 2XA
 Tel: +44 (0)20 8451 7833 +44 (0)20 8459 9600
 Fax: +44 (0)20 8451 3370
 Email: l.vekarin@sallotta.co.uk website: www.sallotta.co.uk

PROJECT
 EXISTING WINDOWS - SURVEY -
 MAIN HOUSE AT OSHWAL CENTRE
 COOPERS LANE ROAD
 NORTHAU HEARTFORSHPHIRE EN6 4DG

DRAWING TITLE
 WINDOWS 18-19-20

DATE 15.05.2015 DRAWN BY DP
 SCALE VARIOUS@A1, VARIOUS@1/2@A3 CHECKED BY LV
 DRAWING NO. 6842-60-P0 REVISION