


WINDOW	SIDE	FLOOR	TYPE
N.34	NORTH	FIRST	SINGLE DOOR OPEN OUT TOP HUNG OPEN OUT

**INSIDE LININGS ELEVATION**  
Scale 1:10

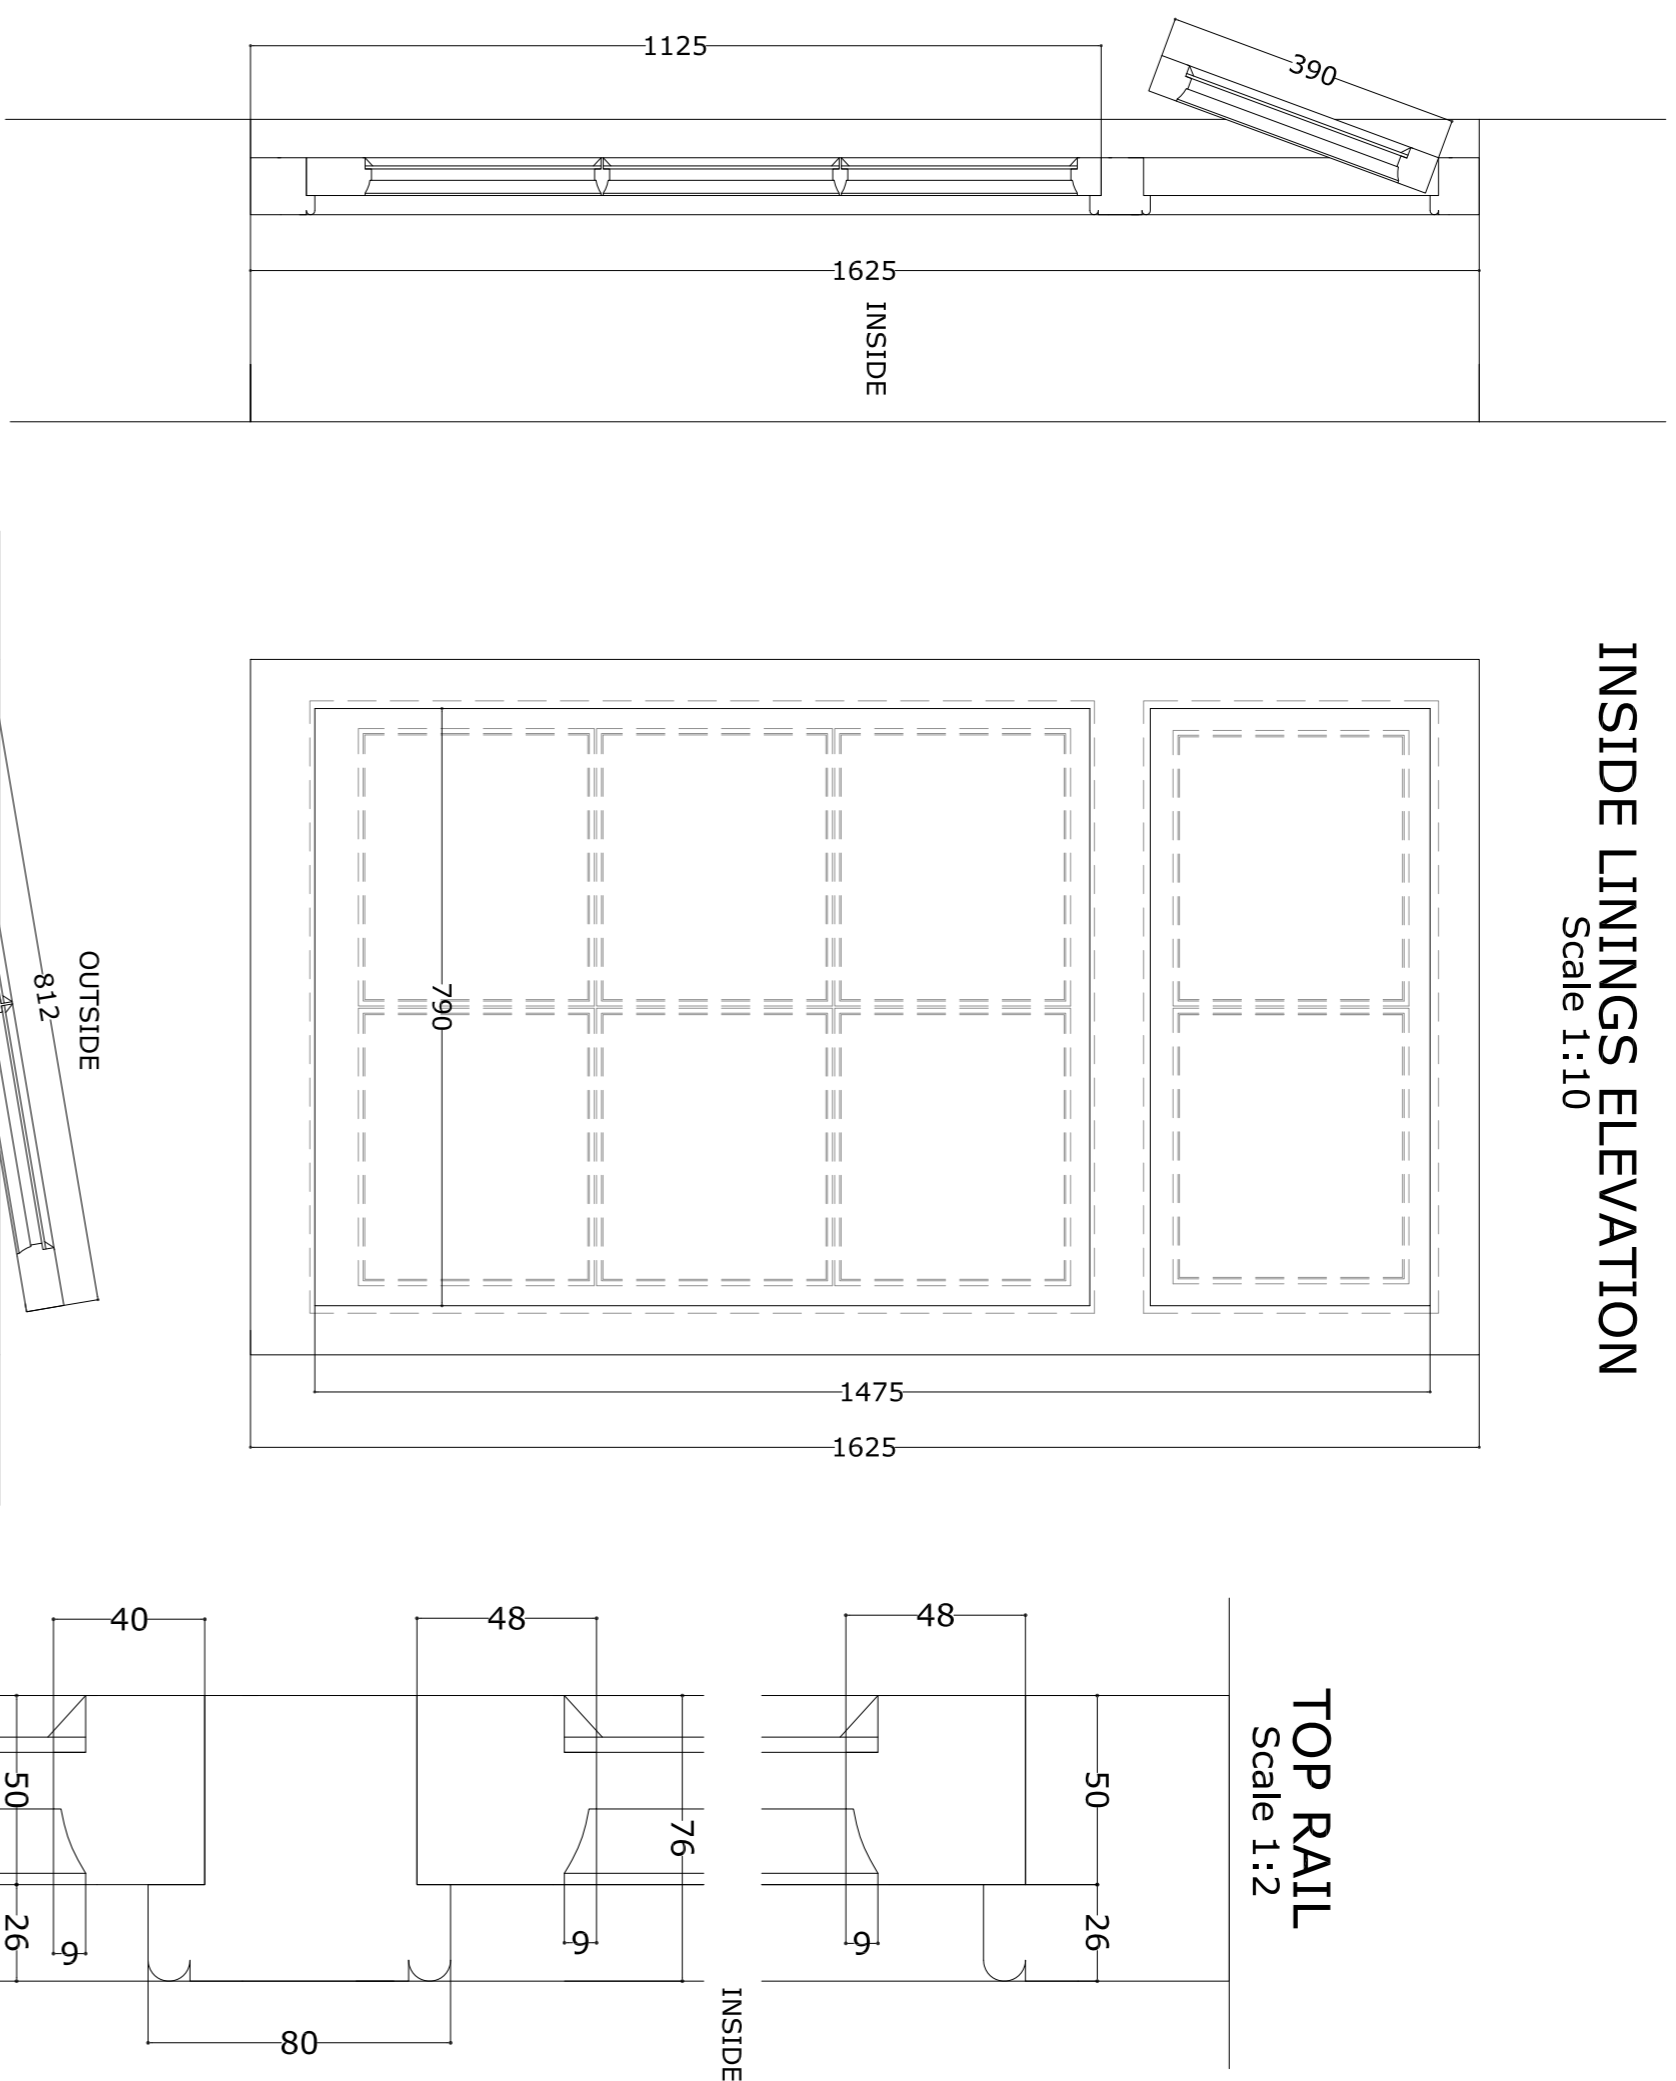


W 34



W 35


WINDOW	SIDE	FLOOR	TYPE
N.35	EAST	FIRST	SASH DOUBLE HUNG

**INSIDE LININGS ELEVATION**  
Scale 1:10

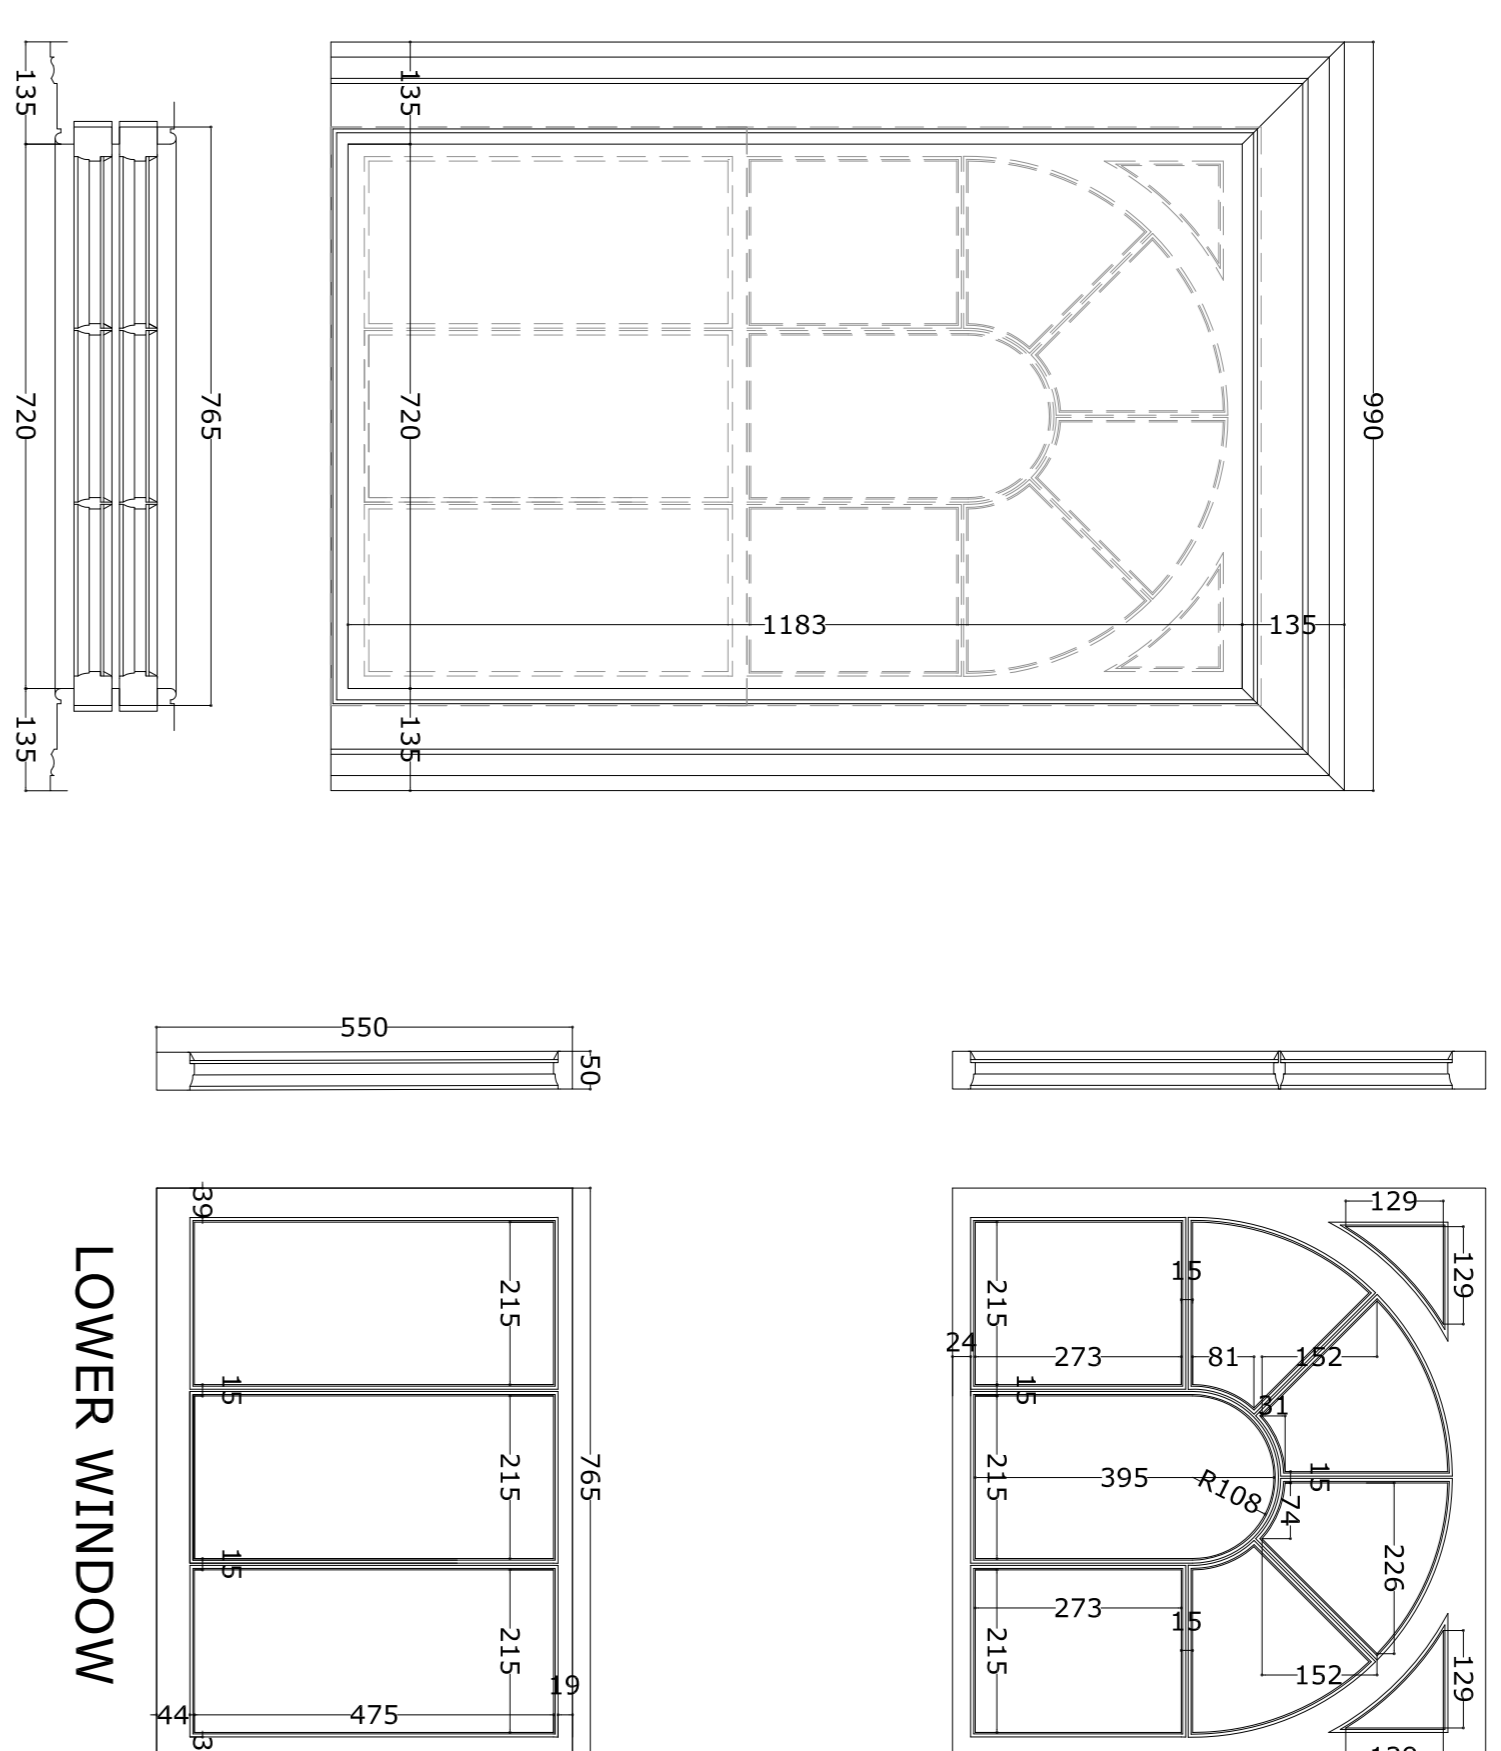


**PLAN SECTION**


**UPPER WINDOW**  
Scale 1:2

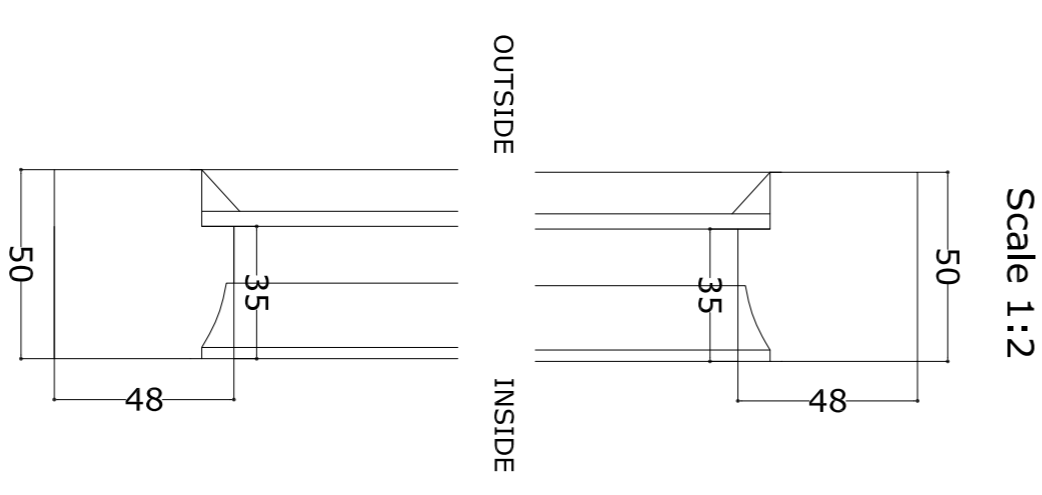


**LOWER WINDOW**  
Scale 1:2

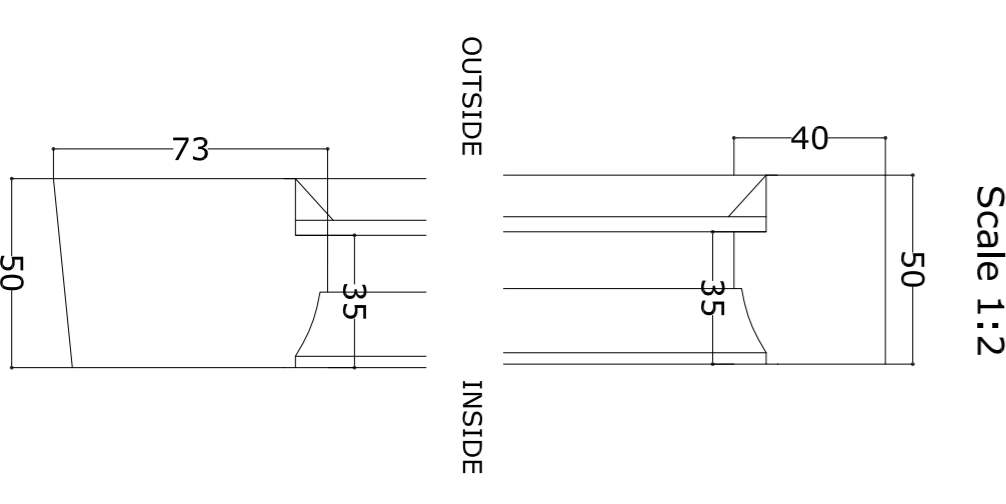


**UPPER WINDOW**  
Scale 1:10

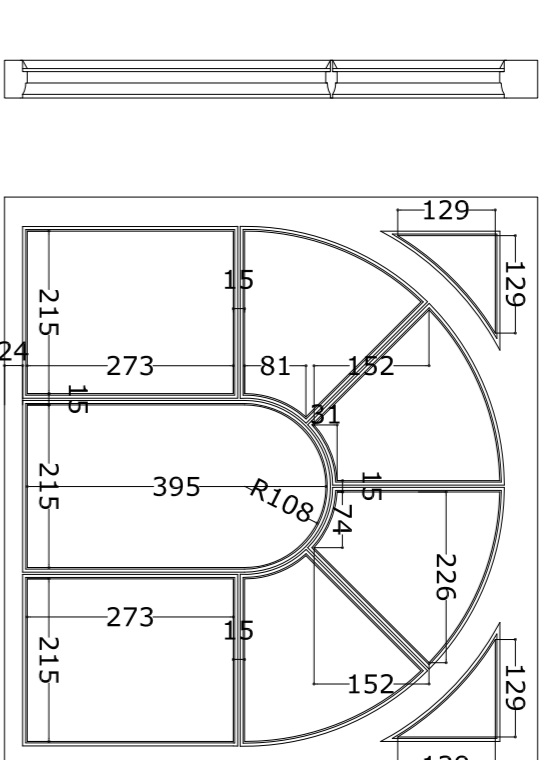


**LOWER WINDOW**

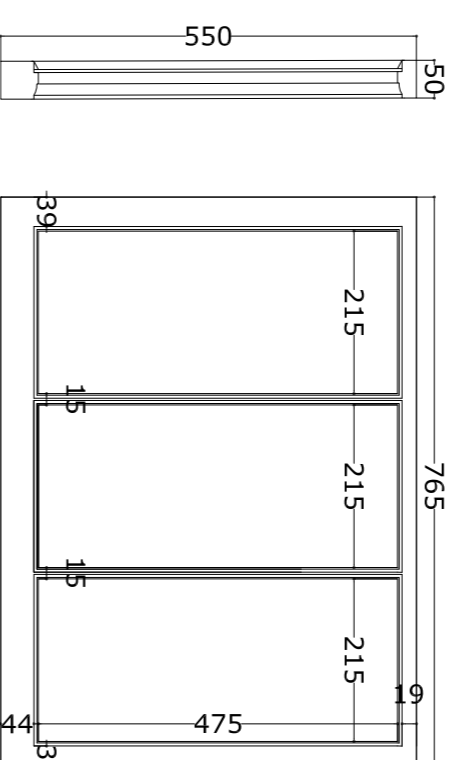

**Scale 1:2**

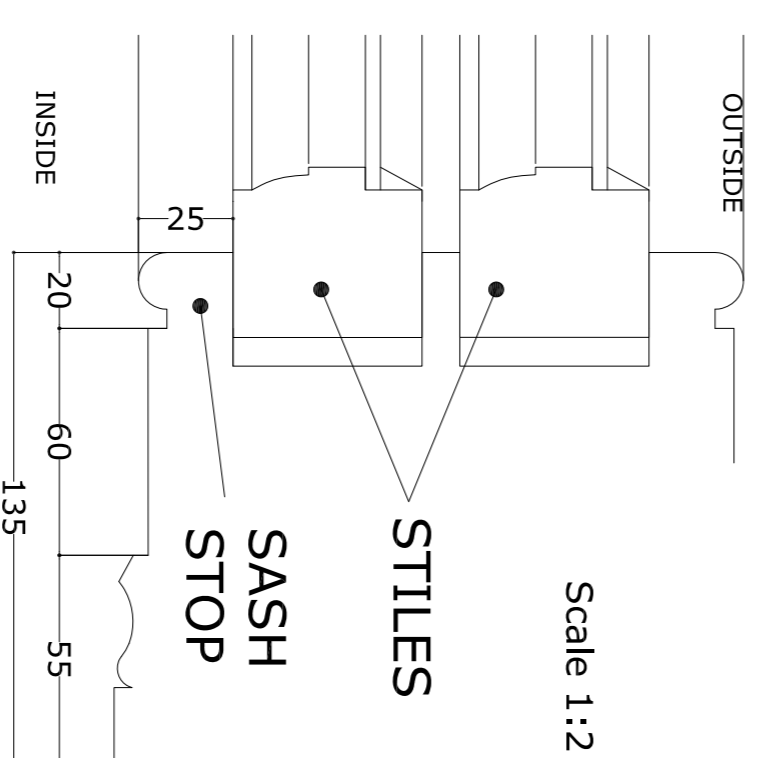

**MUNTIN**  
Scale 1:1

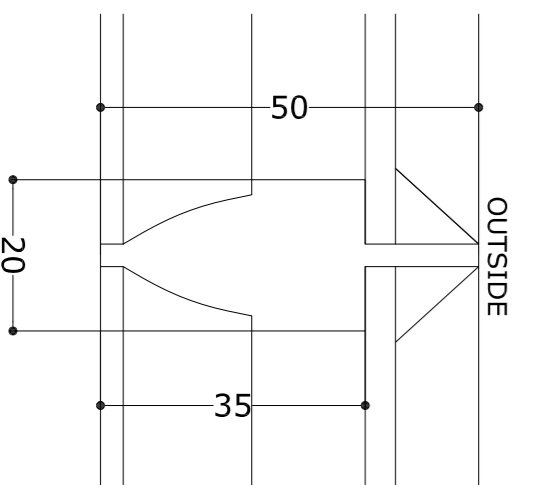

**GENERAL NOTES**

All dimensions to be checked on site and any discrepancy to be notified to the supervising officer.  
No dimension to be taken from the drawings for construction purposes unless amendments made in April 2012.  
The sole purpose of this drawing is the procurement of Planning Permission and Building Regulation approval and does not constitute a contract.  
Where this drawing is used for the works full specifications should be agreed with the engineer to include heating, plumbing & other services where required.  
Heating work or other appliances involving gas should be carried out by a 'CORGI' approved contractor.



REVISION	DESCRIPTION	BY	DATE

**Salotia**  
CHARTERED ARCHITECTS  
Unit 26 Olynus Business Centre, Dalmeida Road NW10 2XA  
Tel: +44 (020) 8451 7833 +44 (020) 8459 9600  
Fax: +44 (020) 8451 3370  
Email: l.vekeria@salotia.co.uk website: www.salotia.co.uk

PROJECT  
EXISTING WINDOWS - SURVEY -  
MAIN HOUSE AT OSHWAL CENTRE  
COOPERS LANE ROAD  
NORTHAW HEARTFORDSHIRE EN6 4DG

DRAWING TITLE  
**WINDOWS 34-35**

DATE	14.05.2015	DRAWN BY	DP
SCALE	VARIOUS@A1, VARIOUS-1/2@A3	CHECKED BY	LV

DRAWING NO.  
**6842-66-P0**  
REVISION