



WINDOWS	SIDE	FLOOR	TYPE
N. 46-47-48	EAST	FIRST	SASH DOUBLE HUNG


UPPER WINDOW

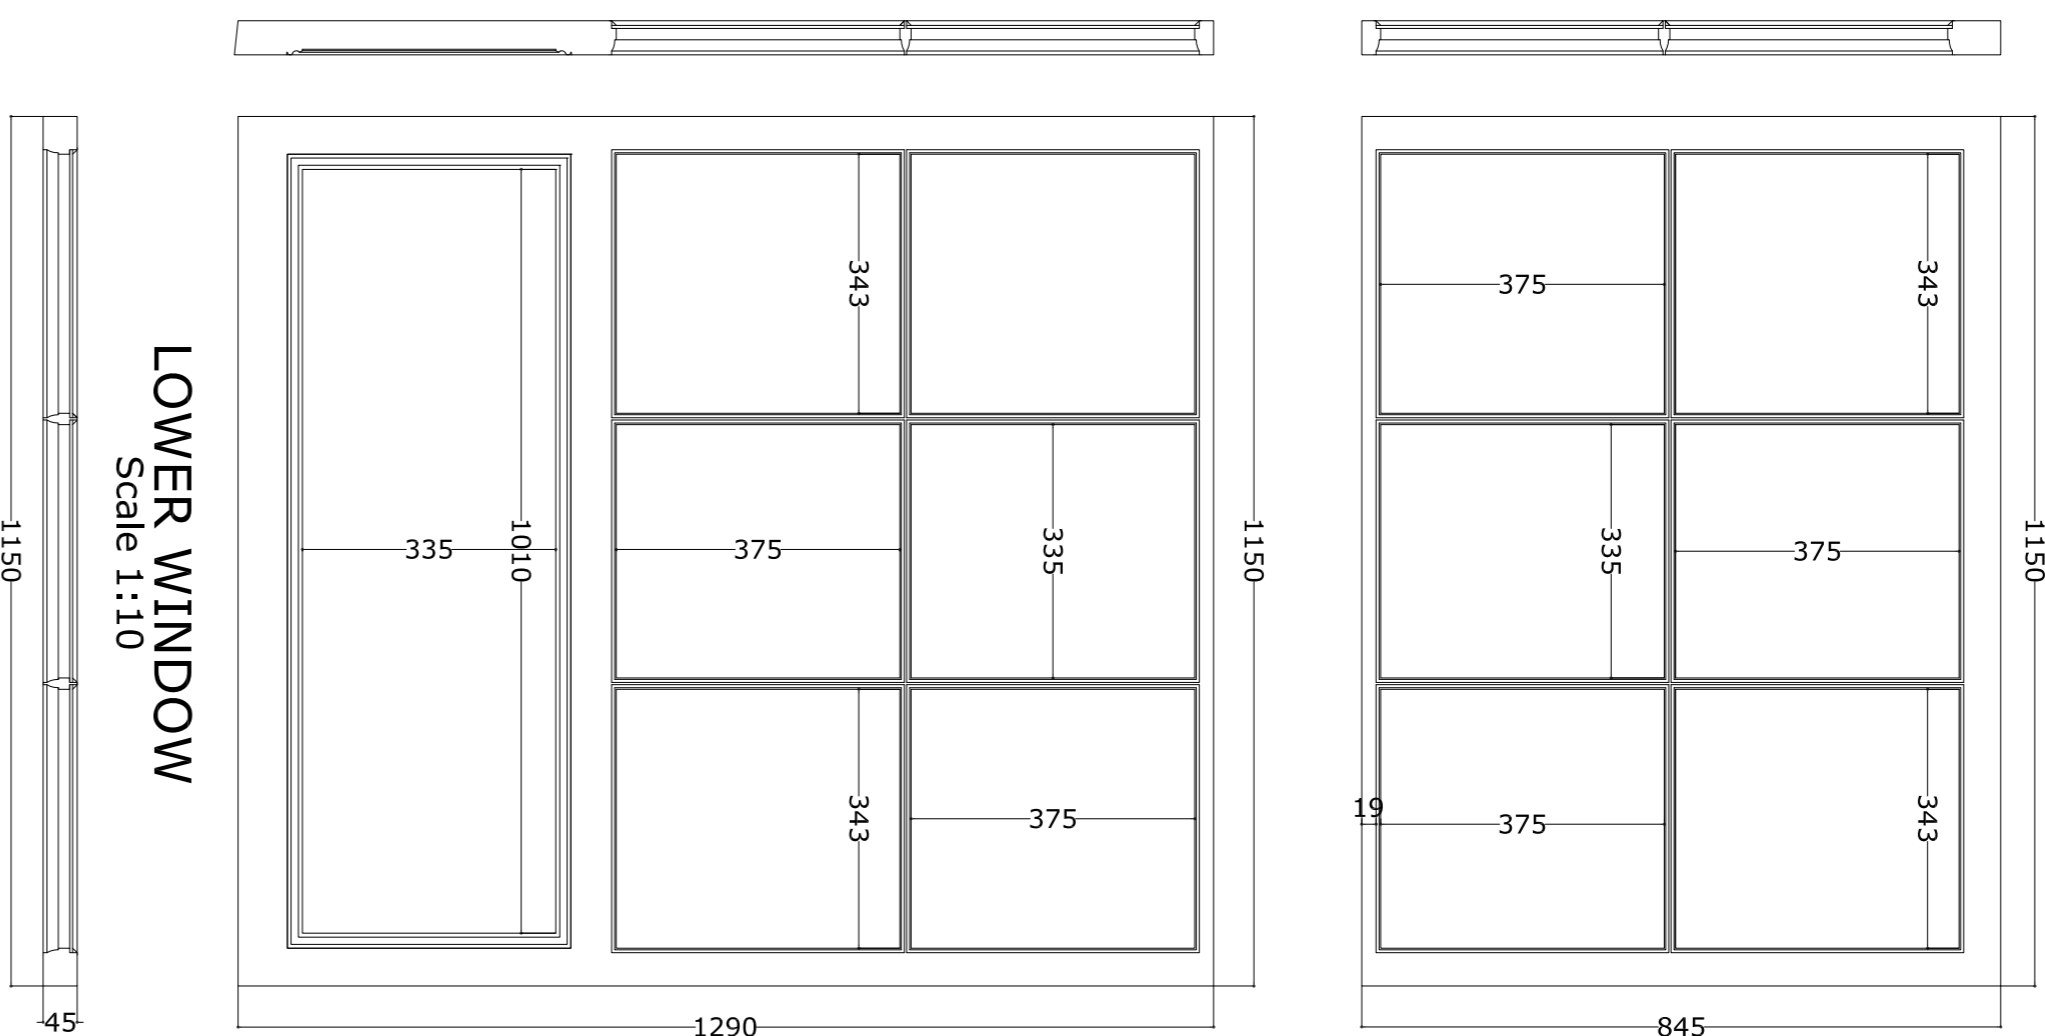

INSIDE ELEVATION Scale 1:10

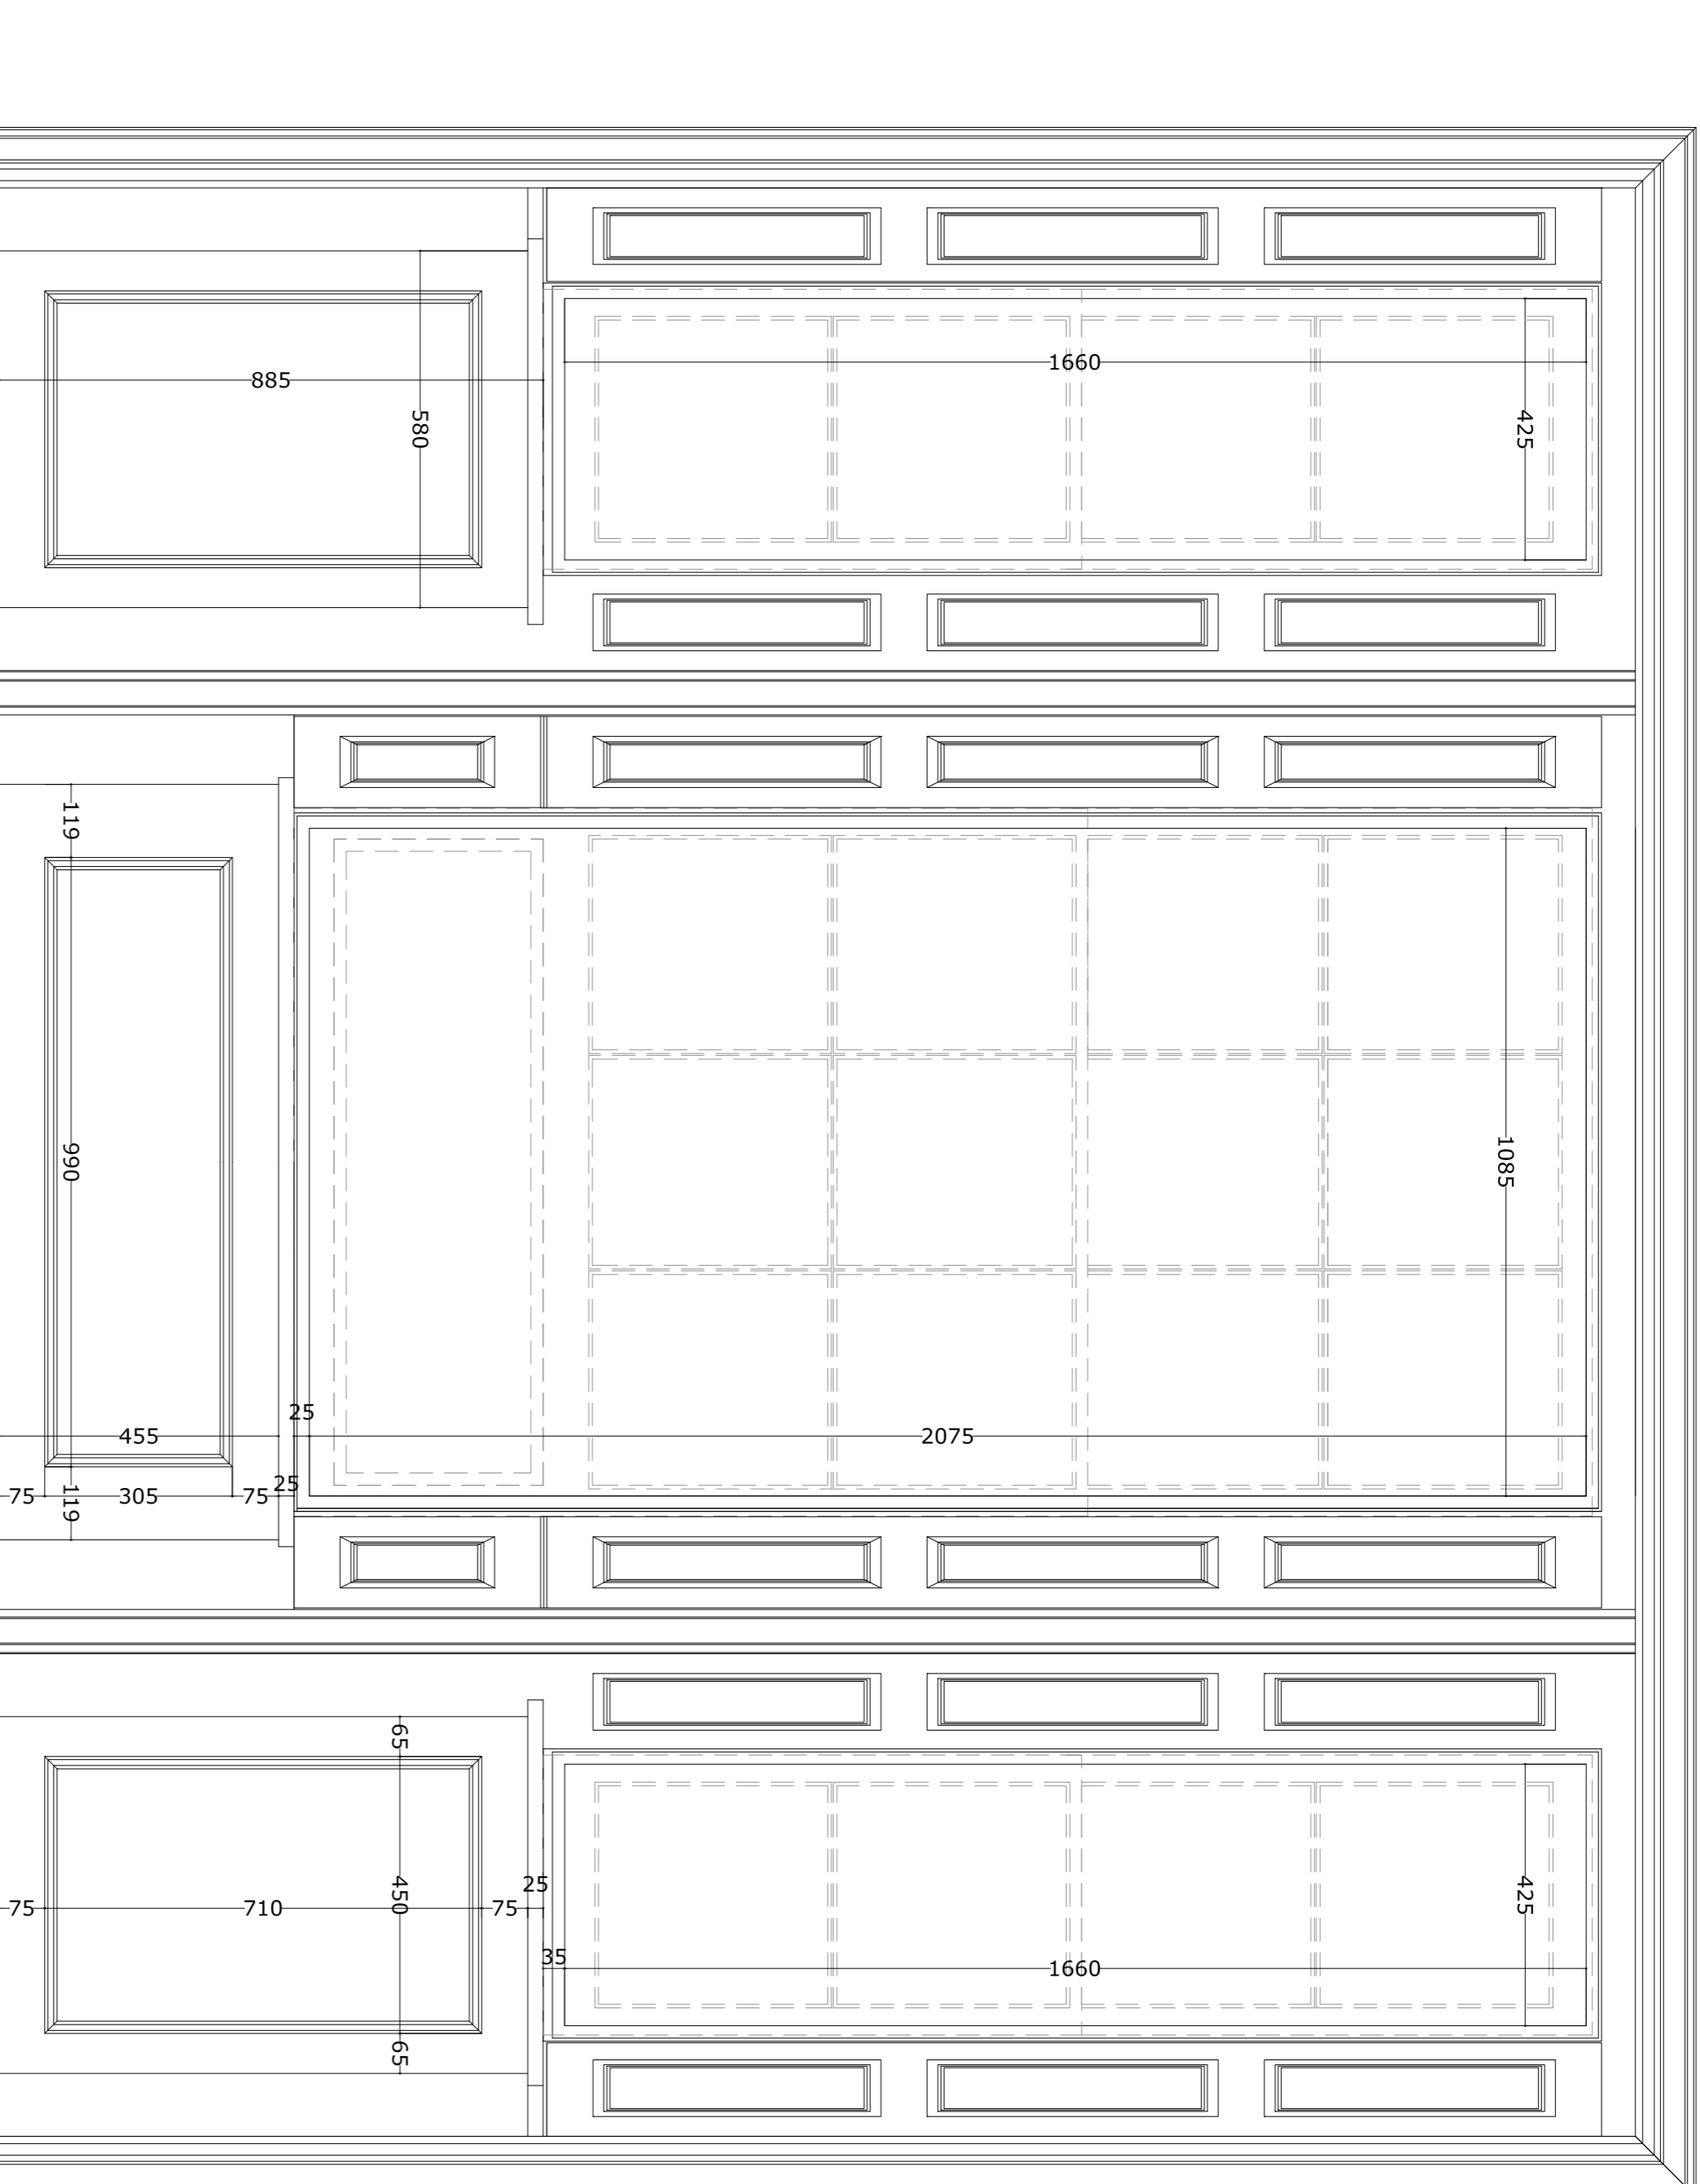


UPPER WINDOW

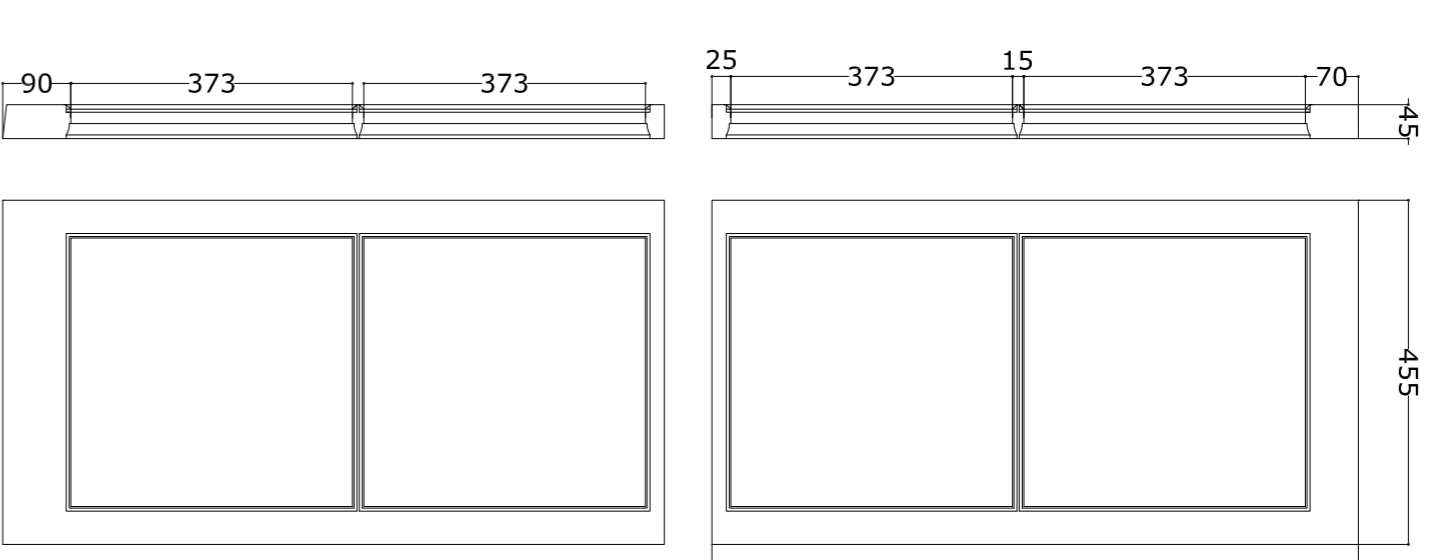

LOWER WINDOW



Scale 1:10

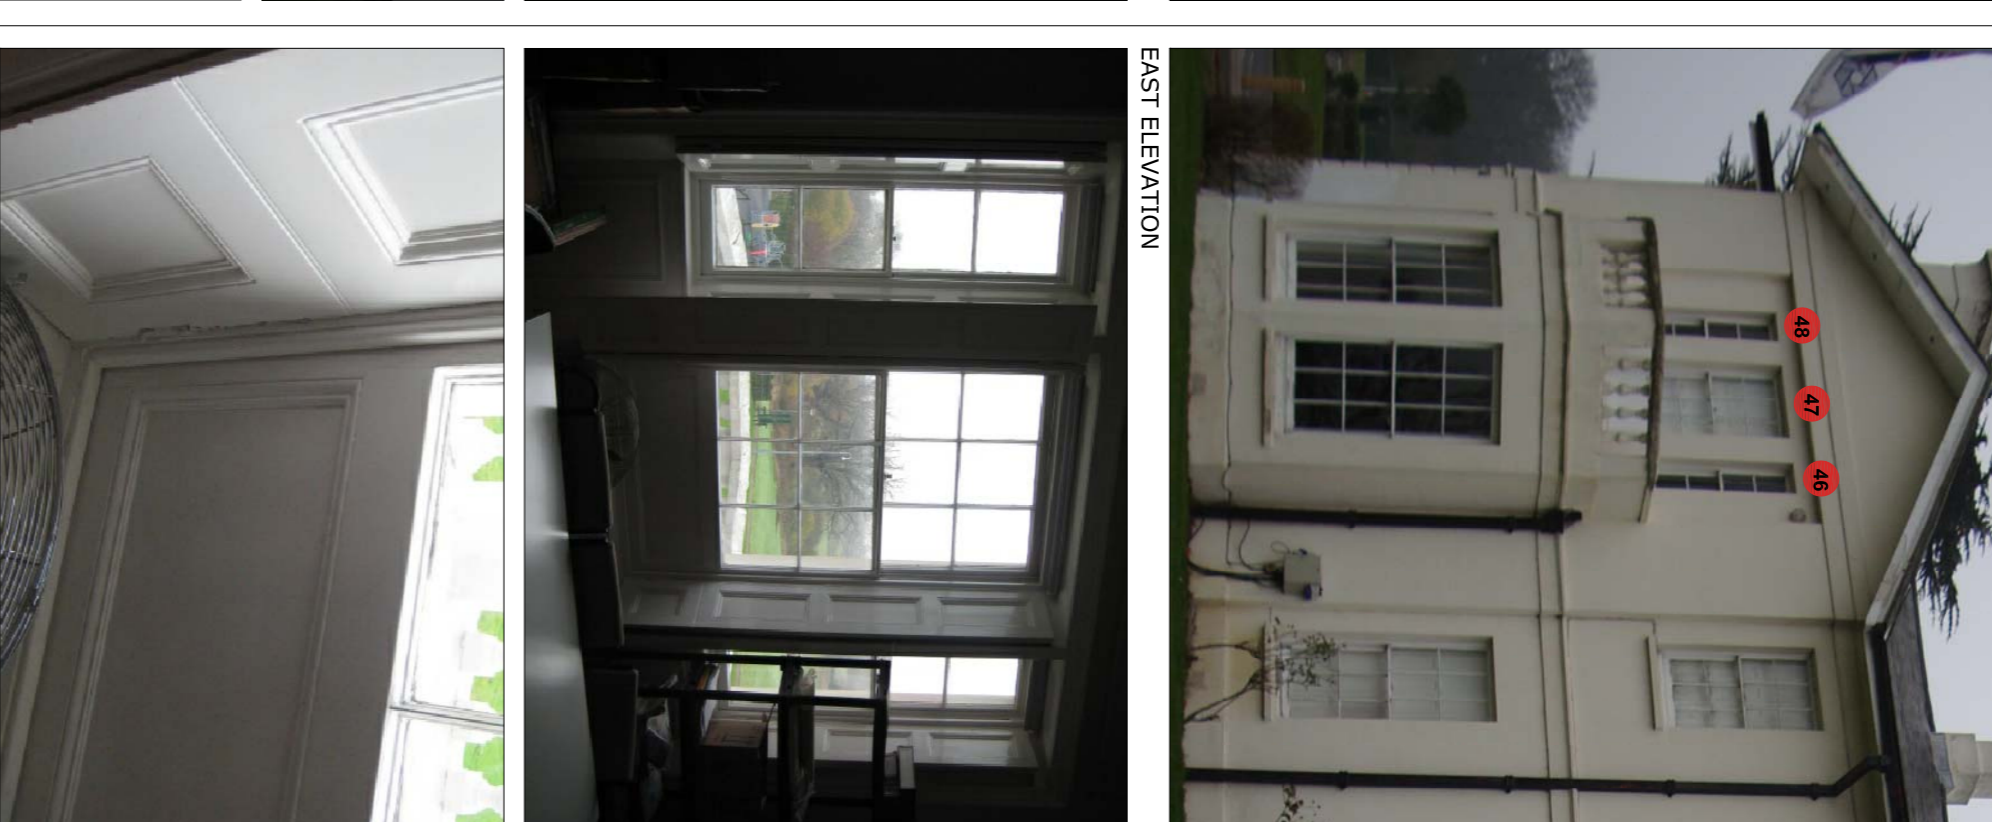


GENERAL NOTES


All dimensions to be checked on site and any discrepancy to be notified to the client immediately. No attention to be paid from the drawing for construction purposes unless otherwise indicated. All work is to comply with Building Regulations including amendments made in April 2002. The sole purpose of this drawing is the procurement of Planning Permission and Building Regulation approval and work is NOT to commence before such approvals. Where the drawing is used for the work, full specifications should be agreed with the client to include heating, plumbing & other services where required. Heating work or other appliances involving Gas should be carried out by a CORGI approved contractor.

LOWER WINDOW


Scale 1:10

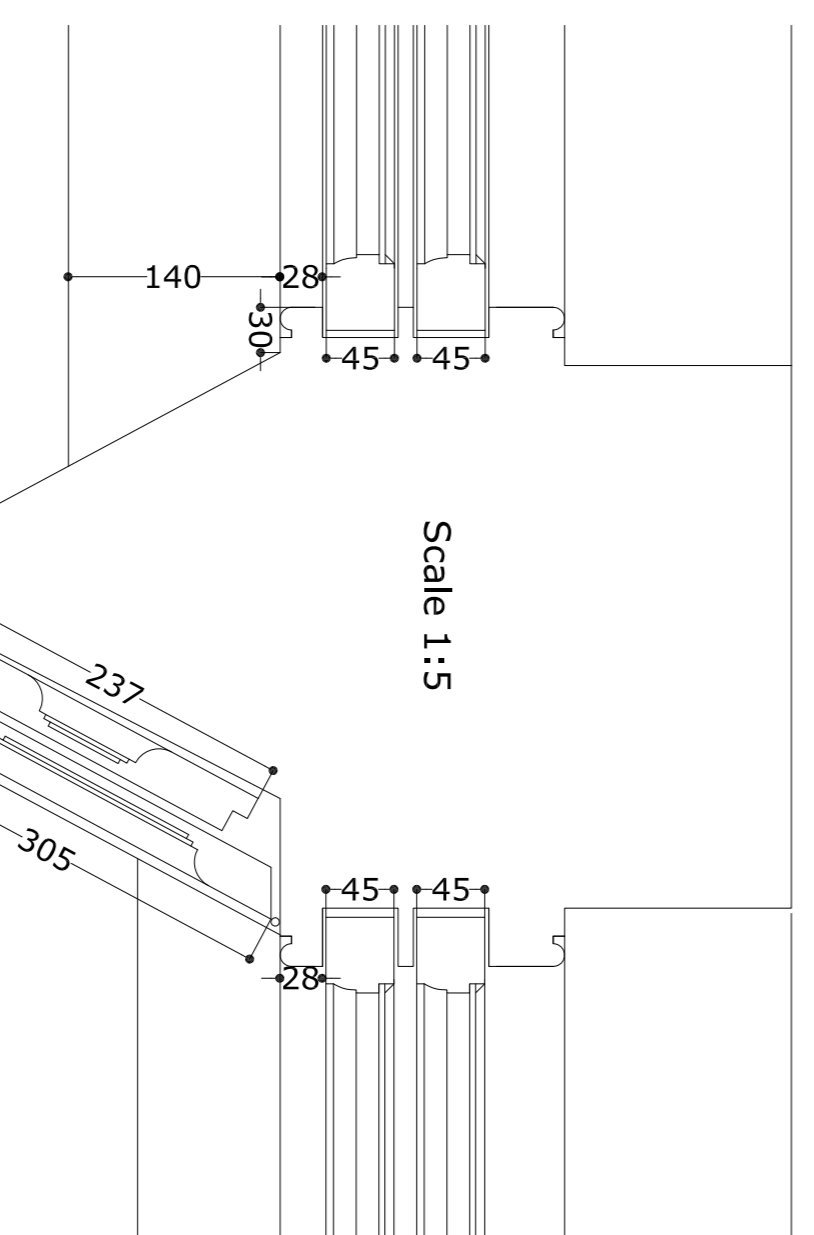

Scale 1:5

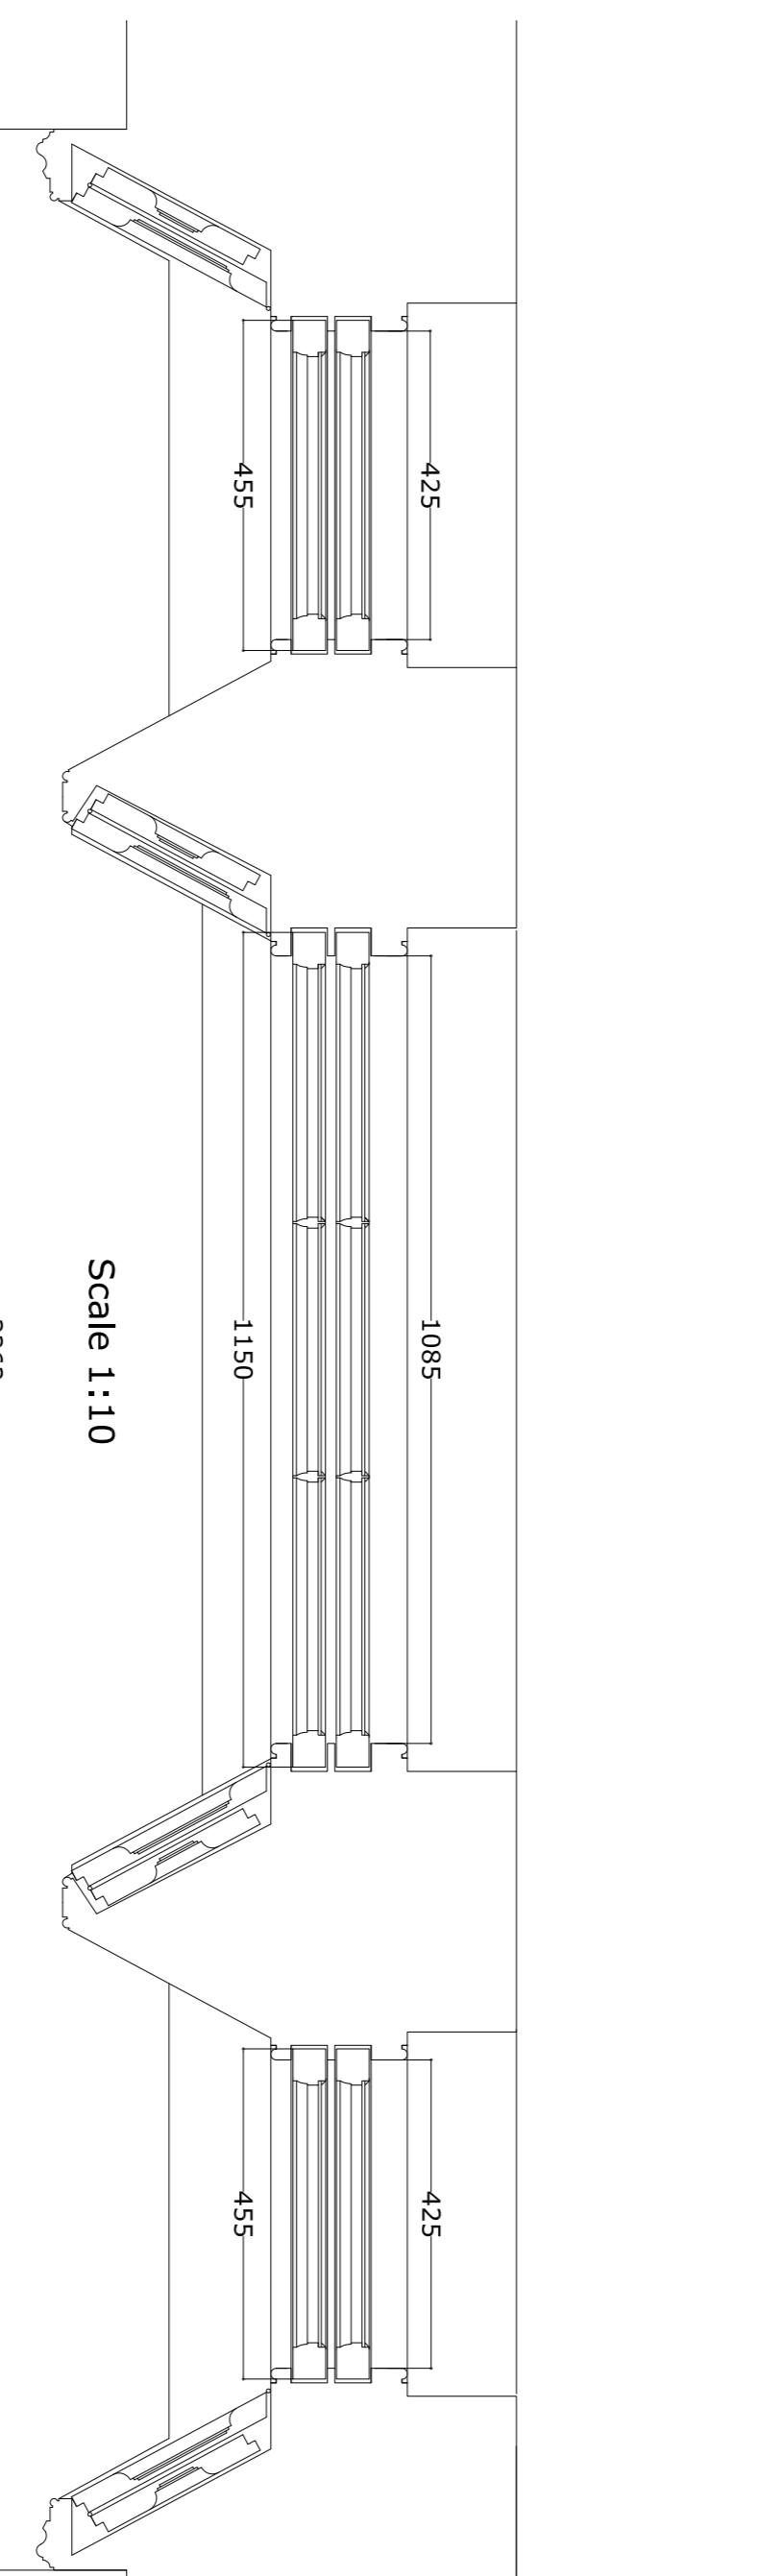


Scale 1:10

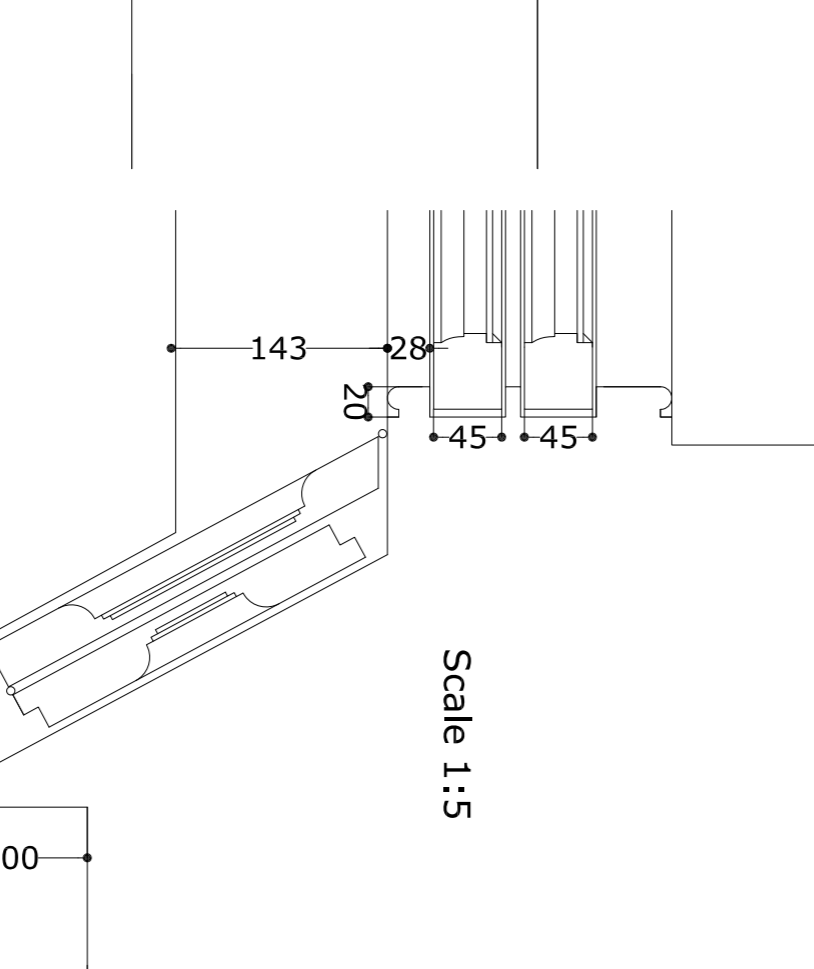


Scale 1:5

TOP RAIL

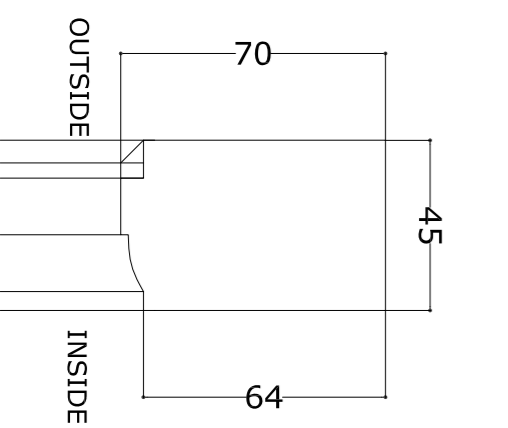


UPPER WINDOW

BOTTOM RAIL

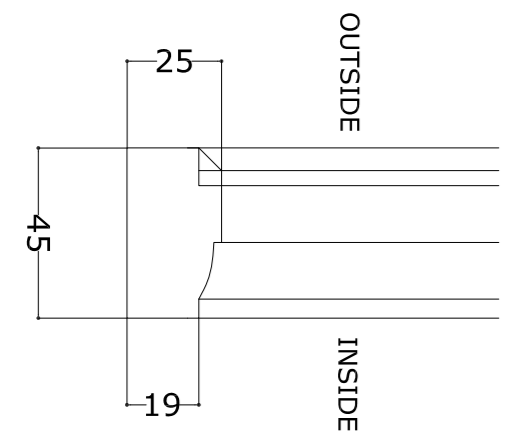


Scale 1:2

TOP RAIL

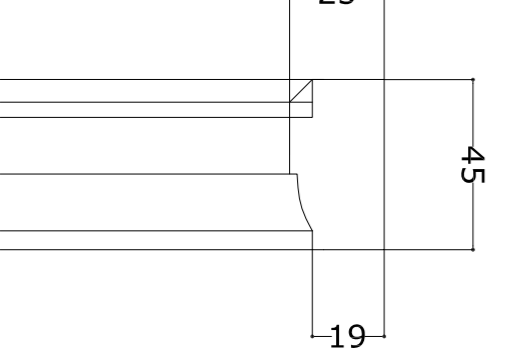


LOWER WINDOW

BOTTOM RAIL

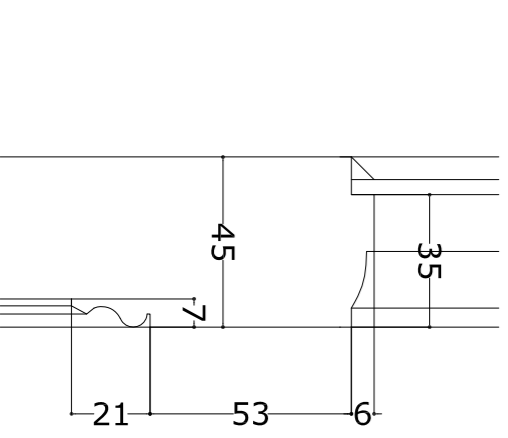


OUTSIDE

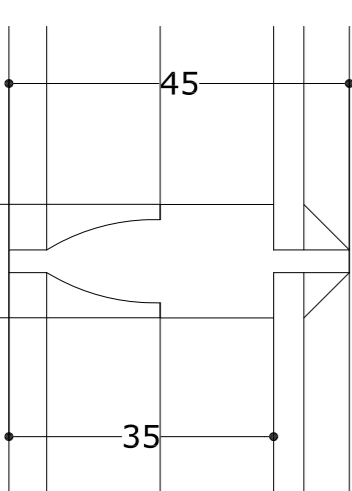

MUNTIN


Scale 1:1

TOP RAIL

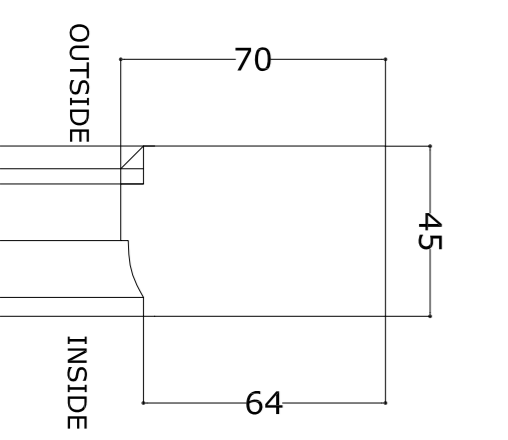


UPPER WINDOW

BOTTOM RAIL

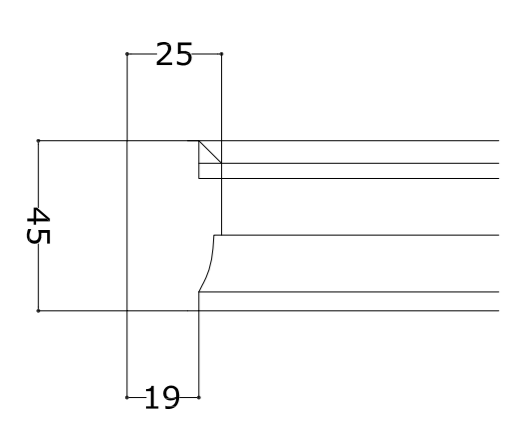


Scale 1:2

TOP RAIL

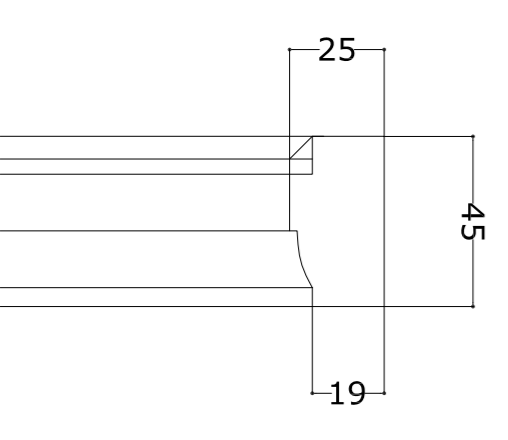

LOWER WINDOW

BOTTOM RAIL

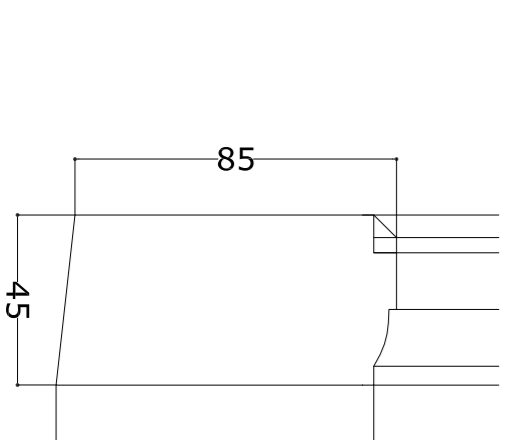

Unit 26 Cynnis Business Centre, Dalmahoy Road NW10 2XA
Tel: +44 (020) 9451 7833 +44 (020) 9459 9600
Fax: +44 (020) 9451 3370
Email: l.vickaria@salotia.co.uk website: www.salotia.co.uk

PROJECT
EXISTING WINDOWS - SURVEY -
MAIN HOUSE AT OSHWAL CENTRE
COOPERS LANE ROAD
NORTHAW HEARTFORDSHIRE EN6 4DG

DRAWING TITLE
WINDOWS 46-47-48

DATE	SCALE	DRAWN BY	CHECKED BY
19.05.2015	VARIOUS@A1, VARIOUS-1/2@A3	DP	LV

DRAWING NO. 6842-69-P0