

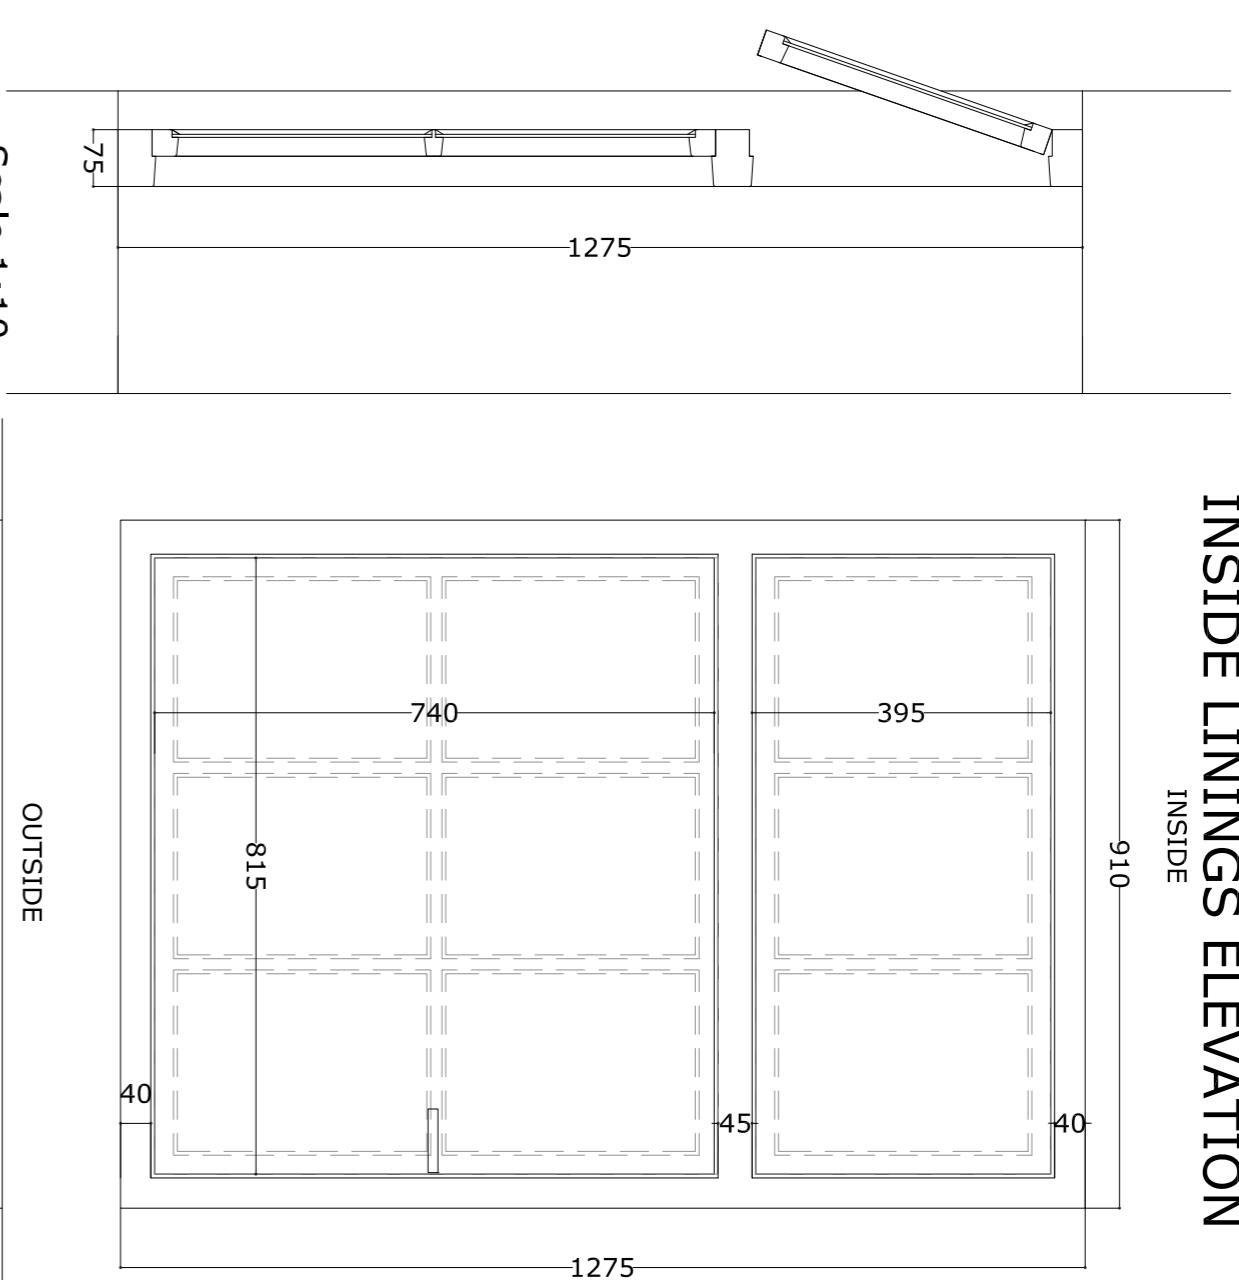
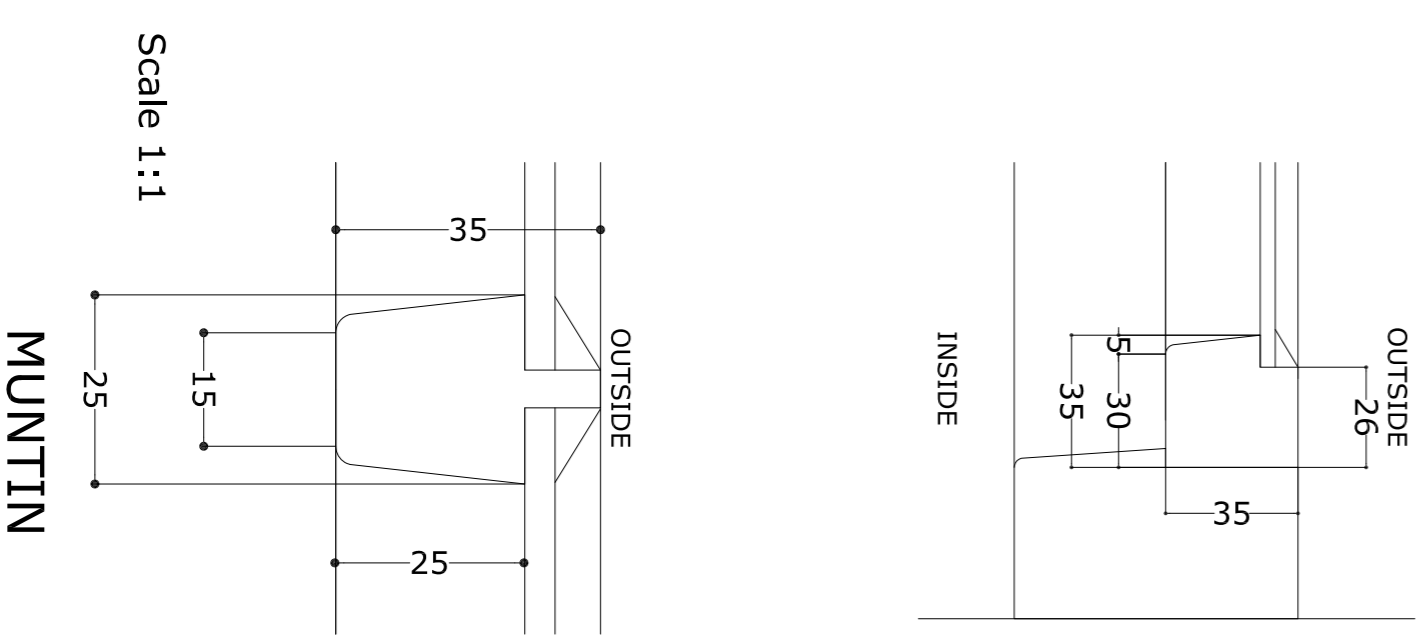


WINDOW	SIDE	FLOOR	TYPE
N.56	NORTH	SECOND	SIDE HUNG & TOP HUNG

INSIDE LININGS ELEVATION

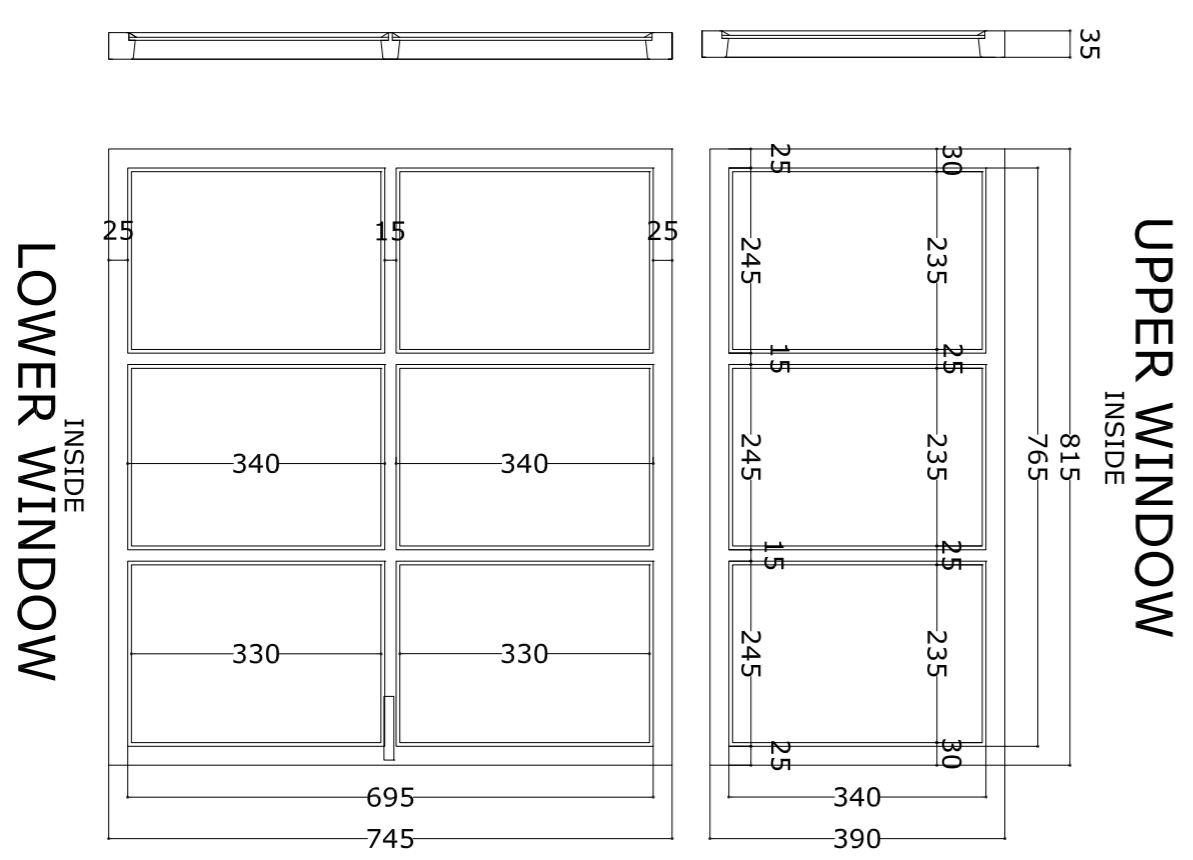


RAILS
Scale 1:2




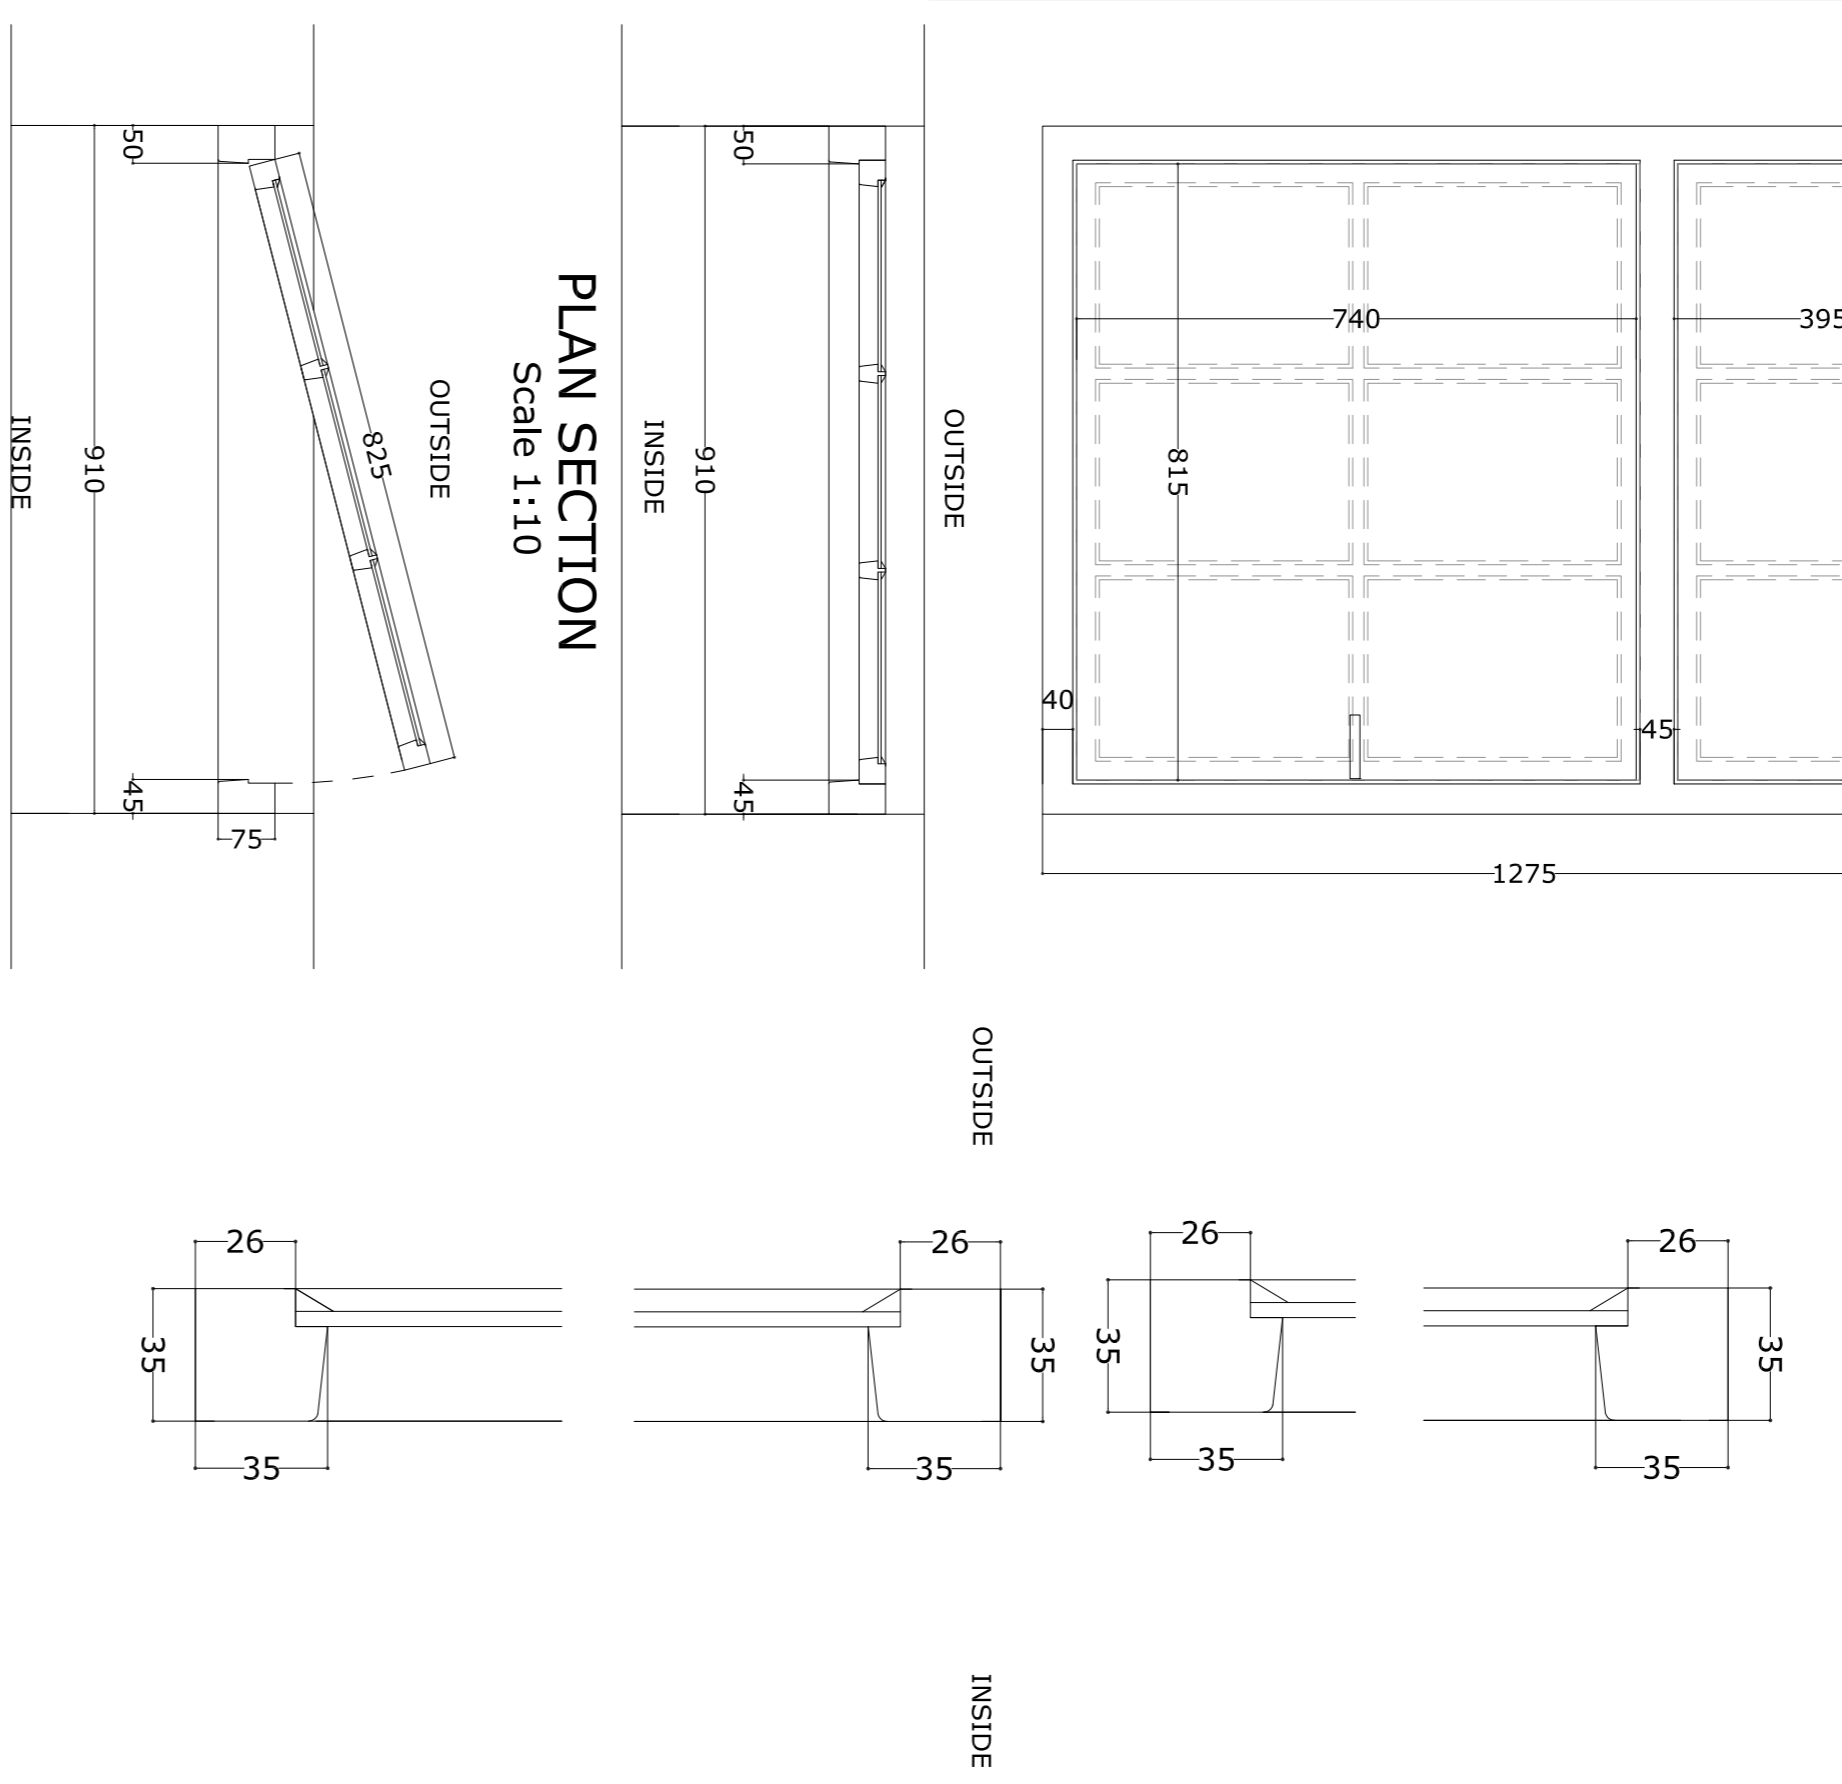


WINDOW	SIDE	FLOOR	TYPE
N.57	NORTH	STAIRCASE	SASH DOUBLE HUNG
N.58	NORTH	STAIRCASE	SASH DOUBLE HUNG
N.59	WEST	INSIDE STAIRCASE	SASH DOUBLE HUNG

INSIDE LININGS ELEVATION

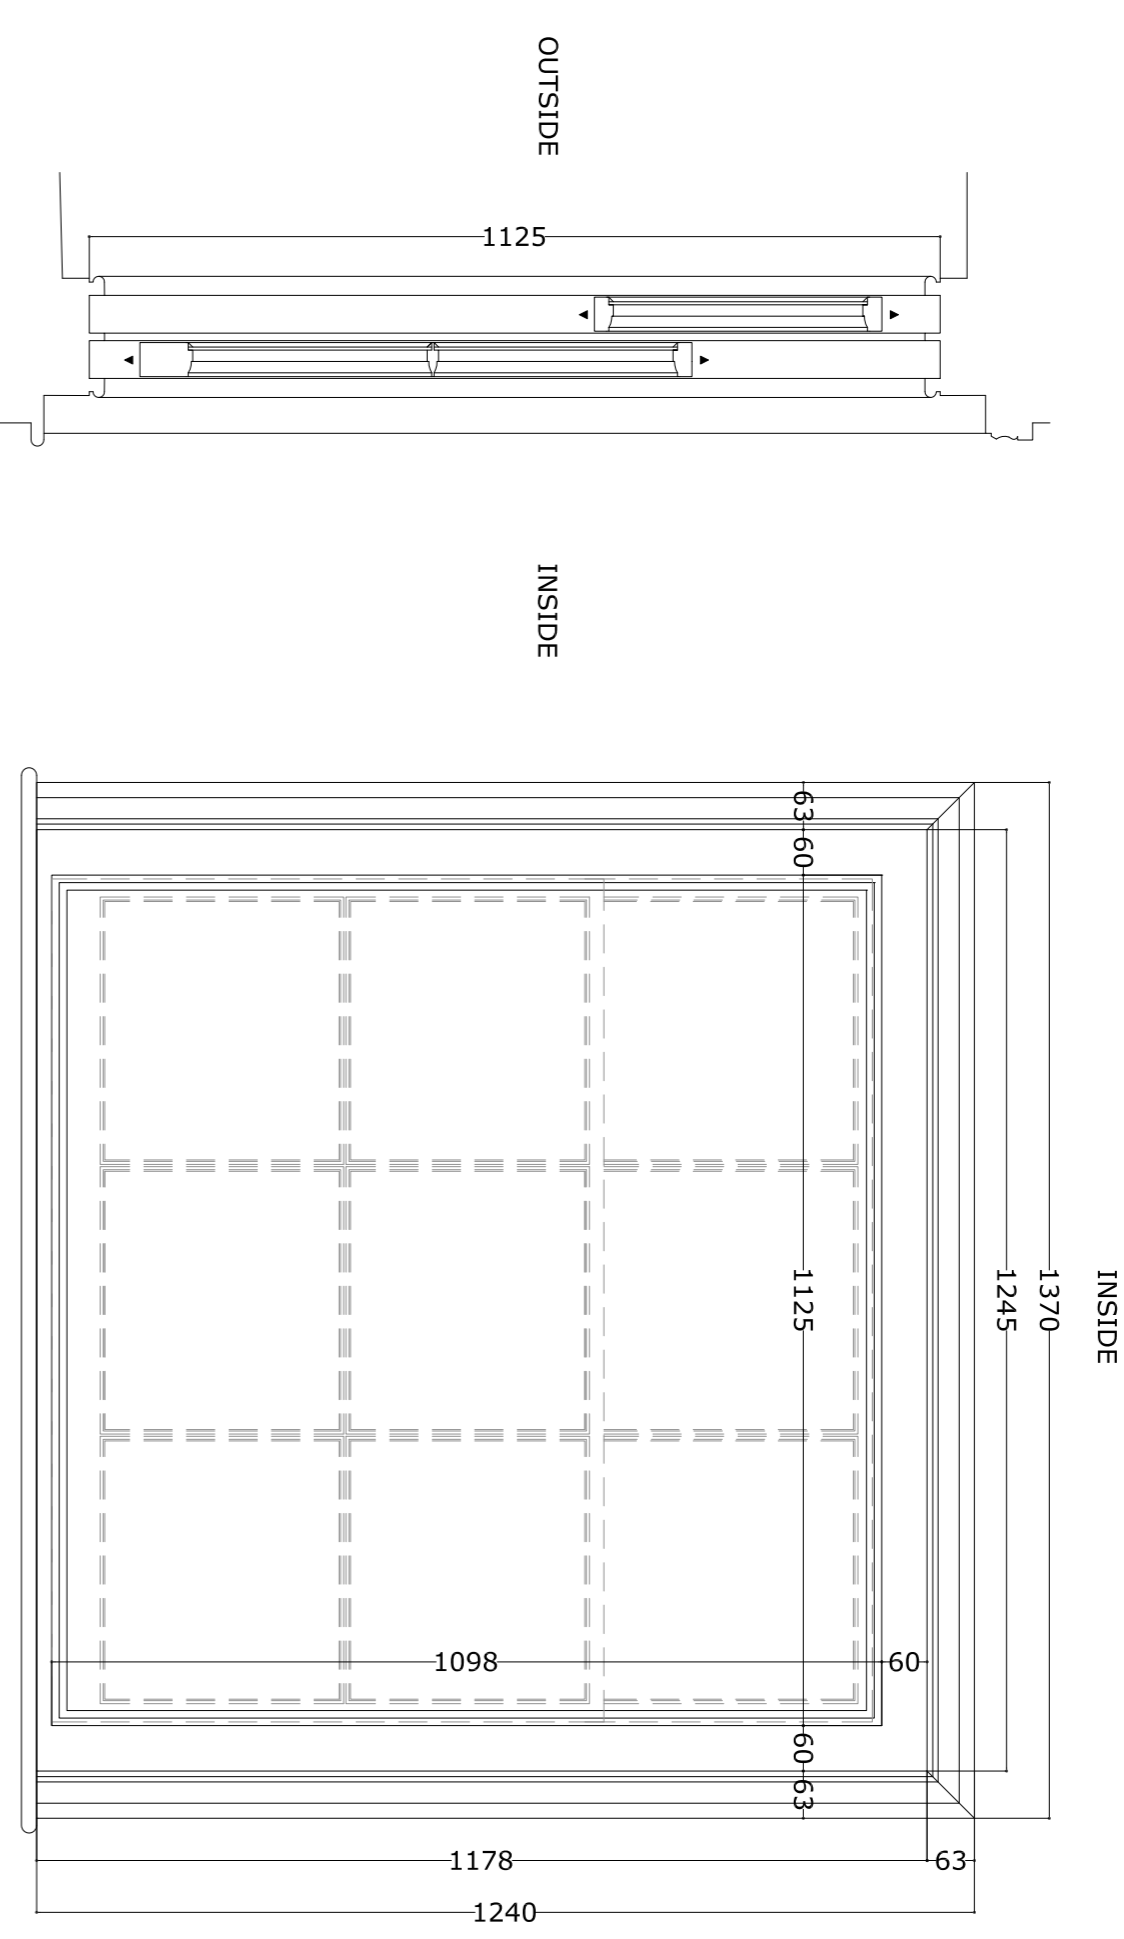


SIDE DETAIL
Scale 1:2

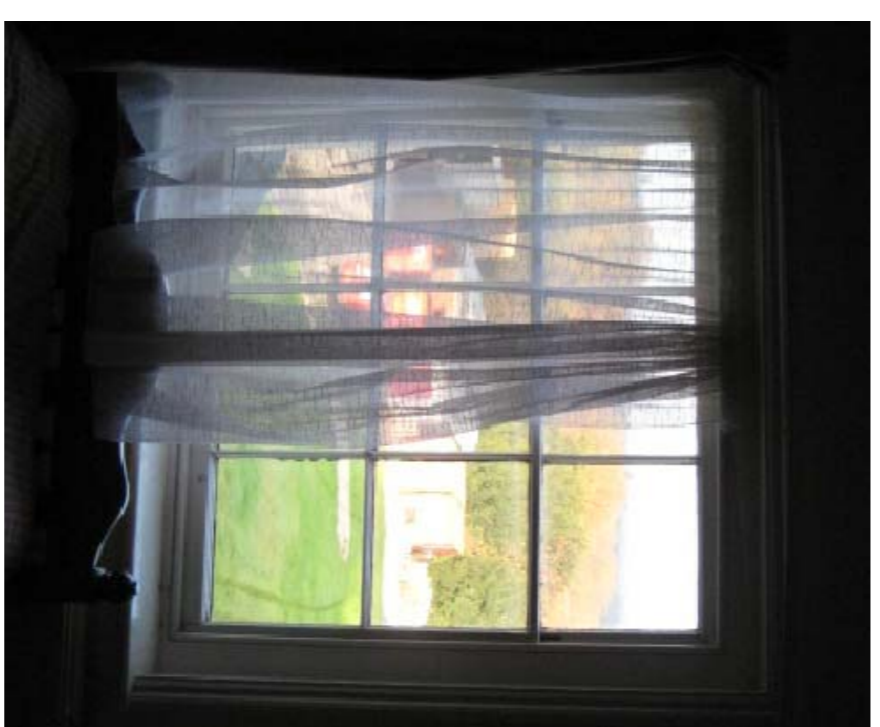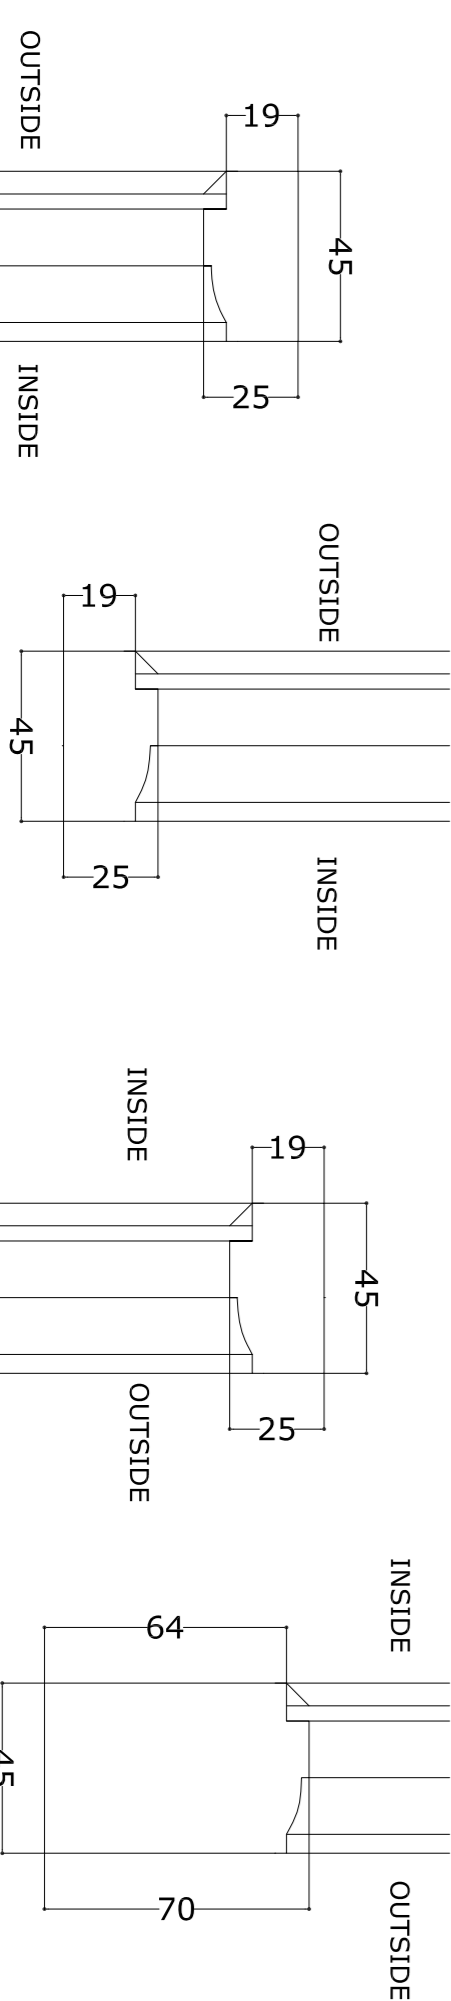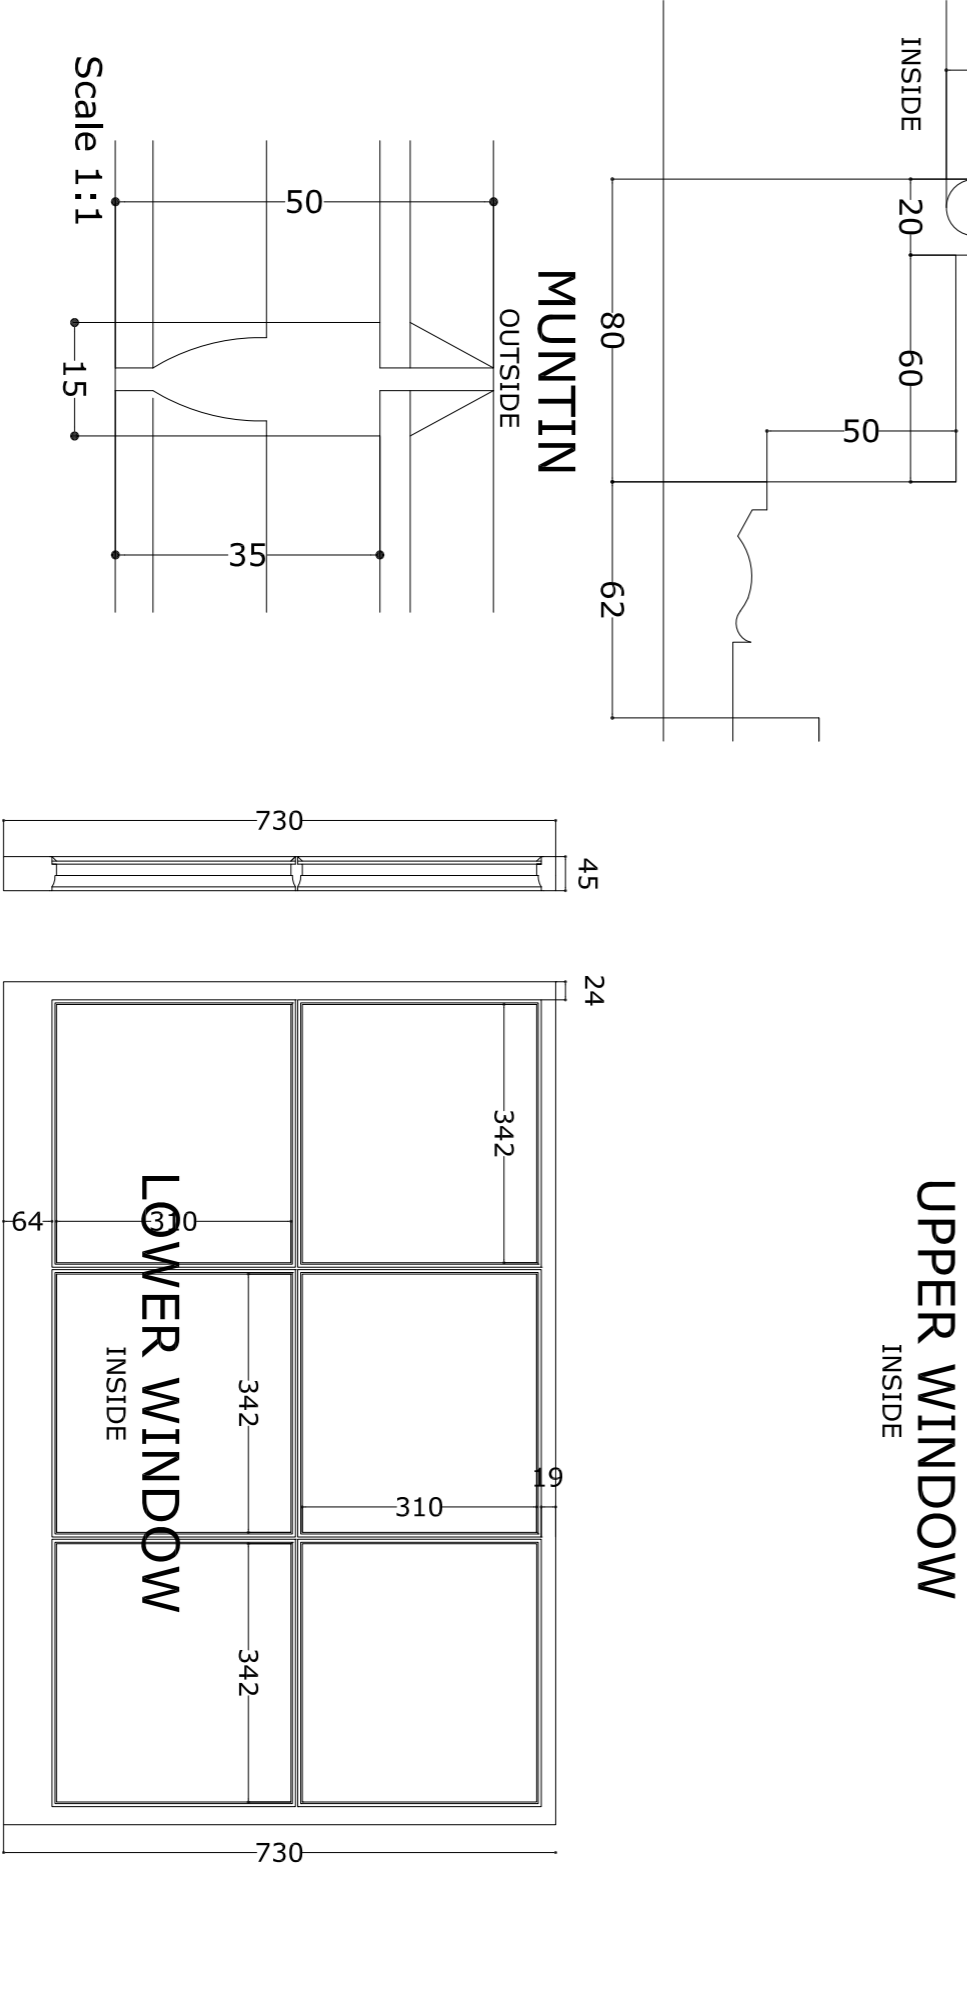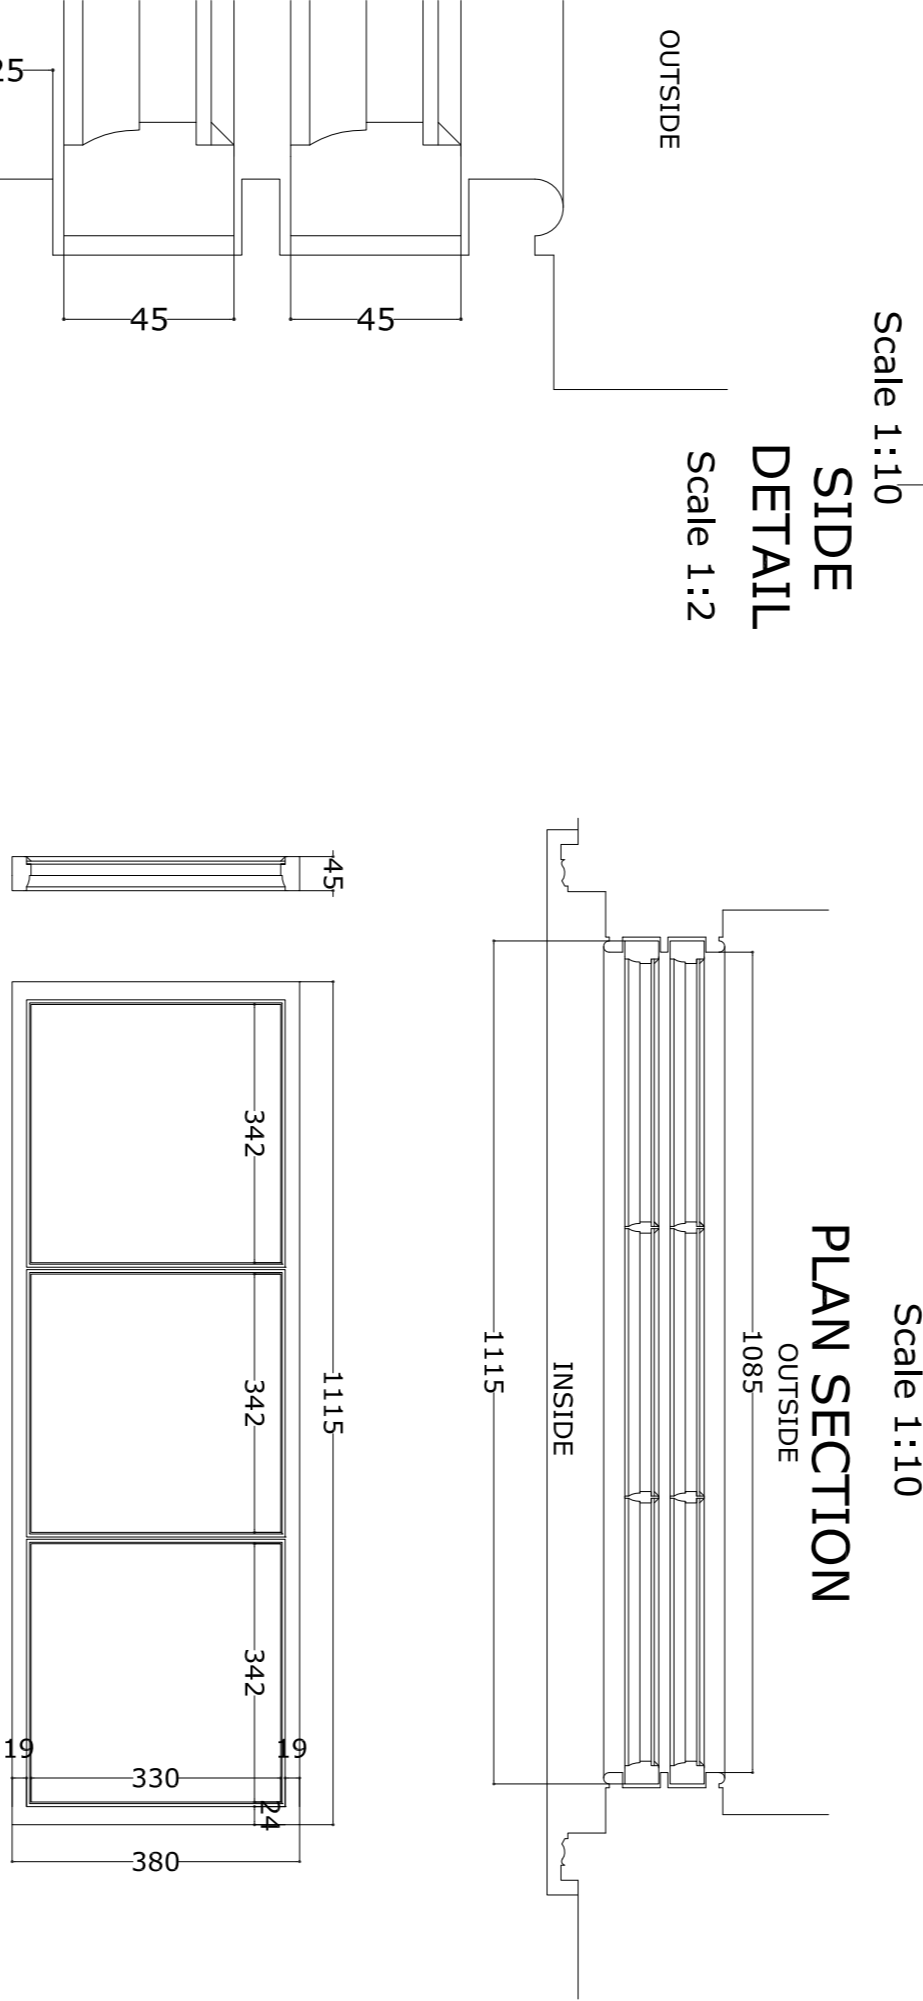

GENERAL NOTES

All dimensions to be checked on site and any discrepancy to be notified to the supervising officer.
No generation to be taken from the drawings for construction purposes unless amendments made in April 2012.
The sole purpose of this drawing is for the procurement of window, furniture and Building Regulation approval and work is NOT to commence before such approvals.
Where this drawing is used for the works full specifications should be agreed with the Heating and/or other suppliers and any amendments should be carried out by a 'COMB' approved contractor.

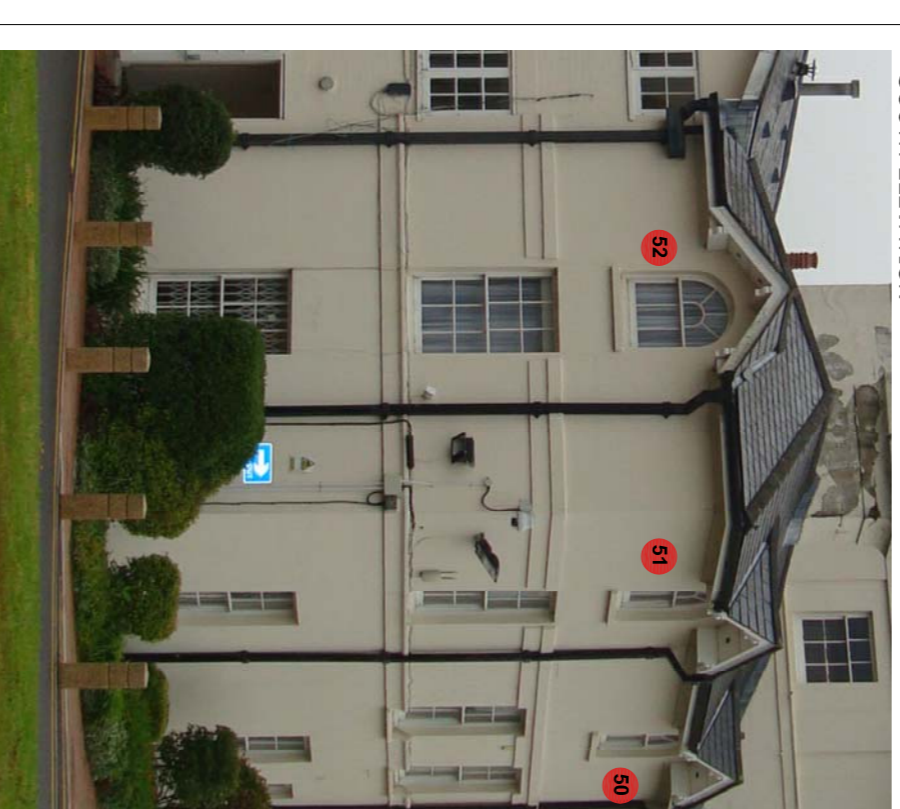

REVISION	DESCRIPTION	BY	DATE

Salotina
CHARTERED ARCHITECTS
Unit 26 Oynuns Business Centre, Dalmeida Road NW10 2XA
Tel: +44 (020) 8451 7833 +44 (020) 8459 9600
Fax: +44 (020) 8451 3370
Email: l.walker@salotina.co.uk website: www.salotina.co.uk

PROJECT - EXISTING WINDOWS - SURVEY - MAIN HOUSE AT OSHWAL CENTRE NORTHAW HEARTFORDSHIRE EN6 4DG

DRAWING TITLE - WINDOWS 56-57-58-59

DATE 18.05.2015
SCALE VARIOUS@A1, VARIOUS-1/2@A3
DRAWN BY DP
CHECKED BY LV
REVISION

DRAWING NO. 6842-72-P0