



GENERAL NOTES


All rights are Reserved by the company. No part of this work covered by the copyright herein may be reproduced or used in any form or by any means- graphic, electronic or mechanical, including photocopying, recording, tapping or information storage and retrieval systems- with our permission of the company proprietor.

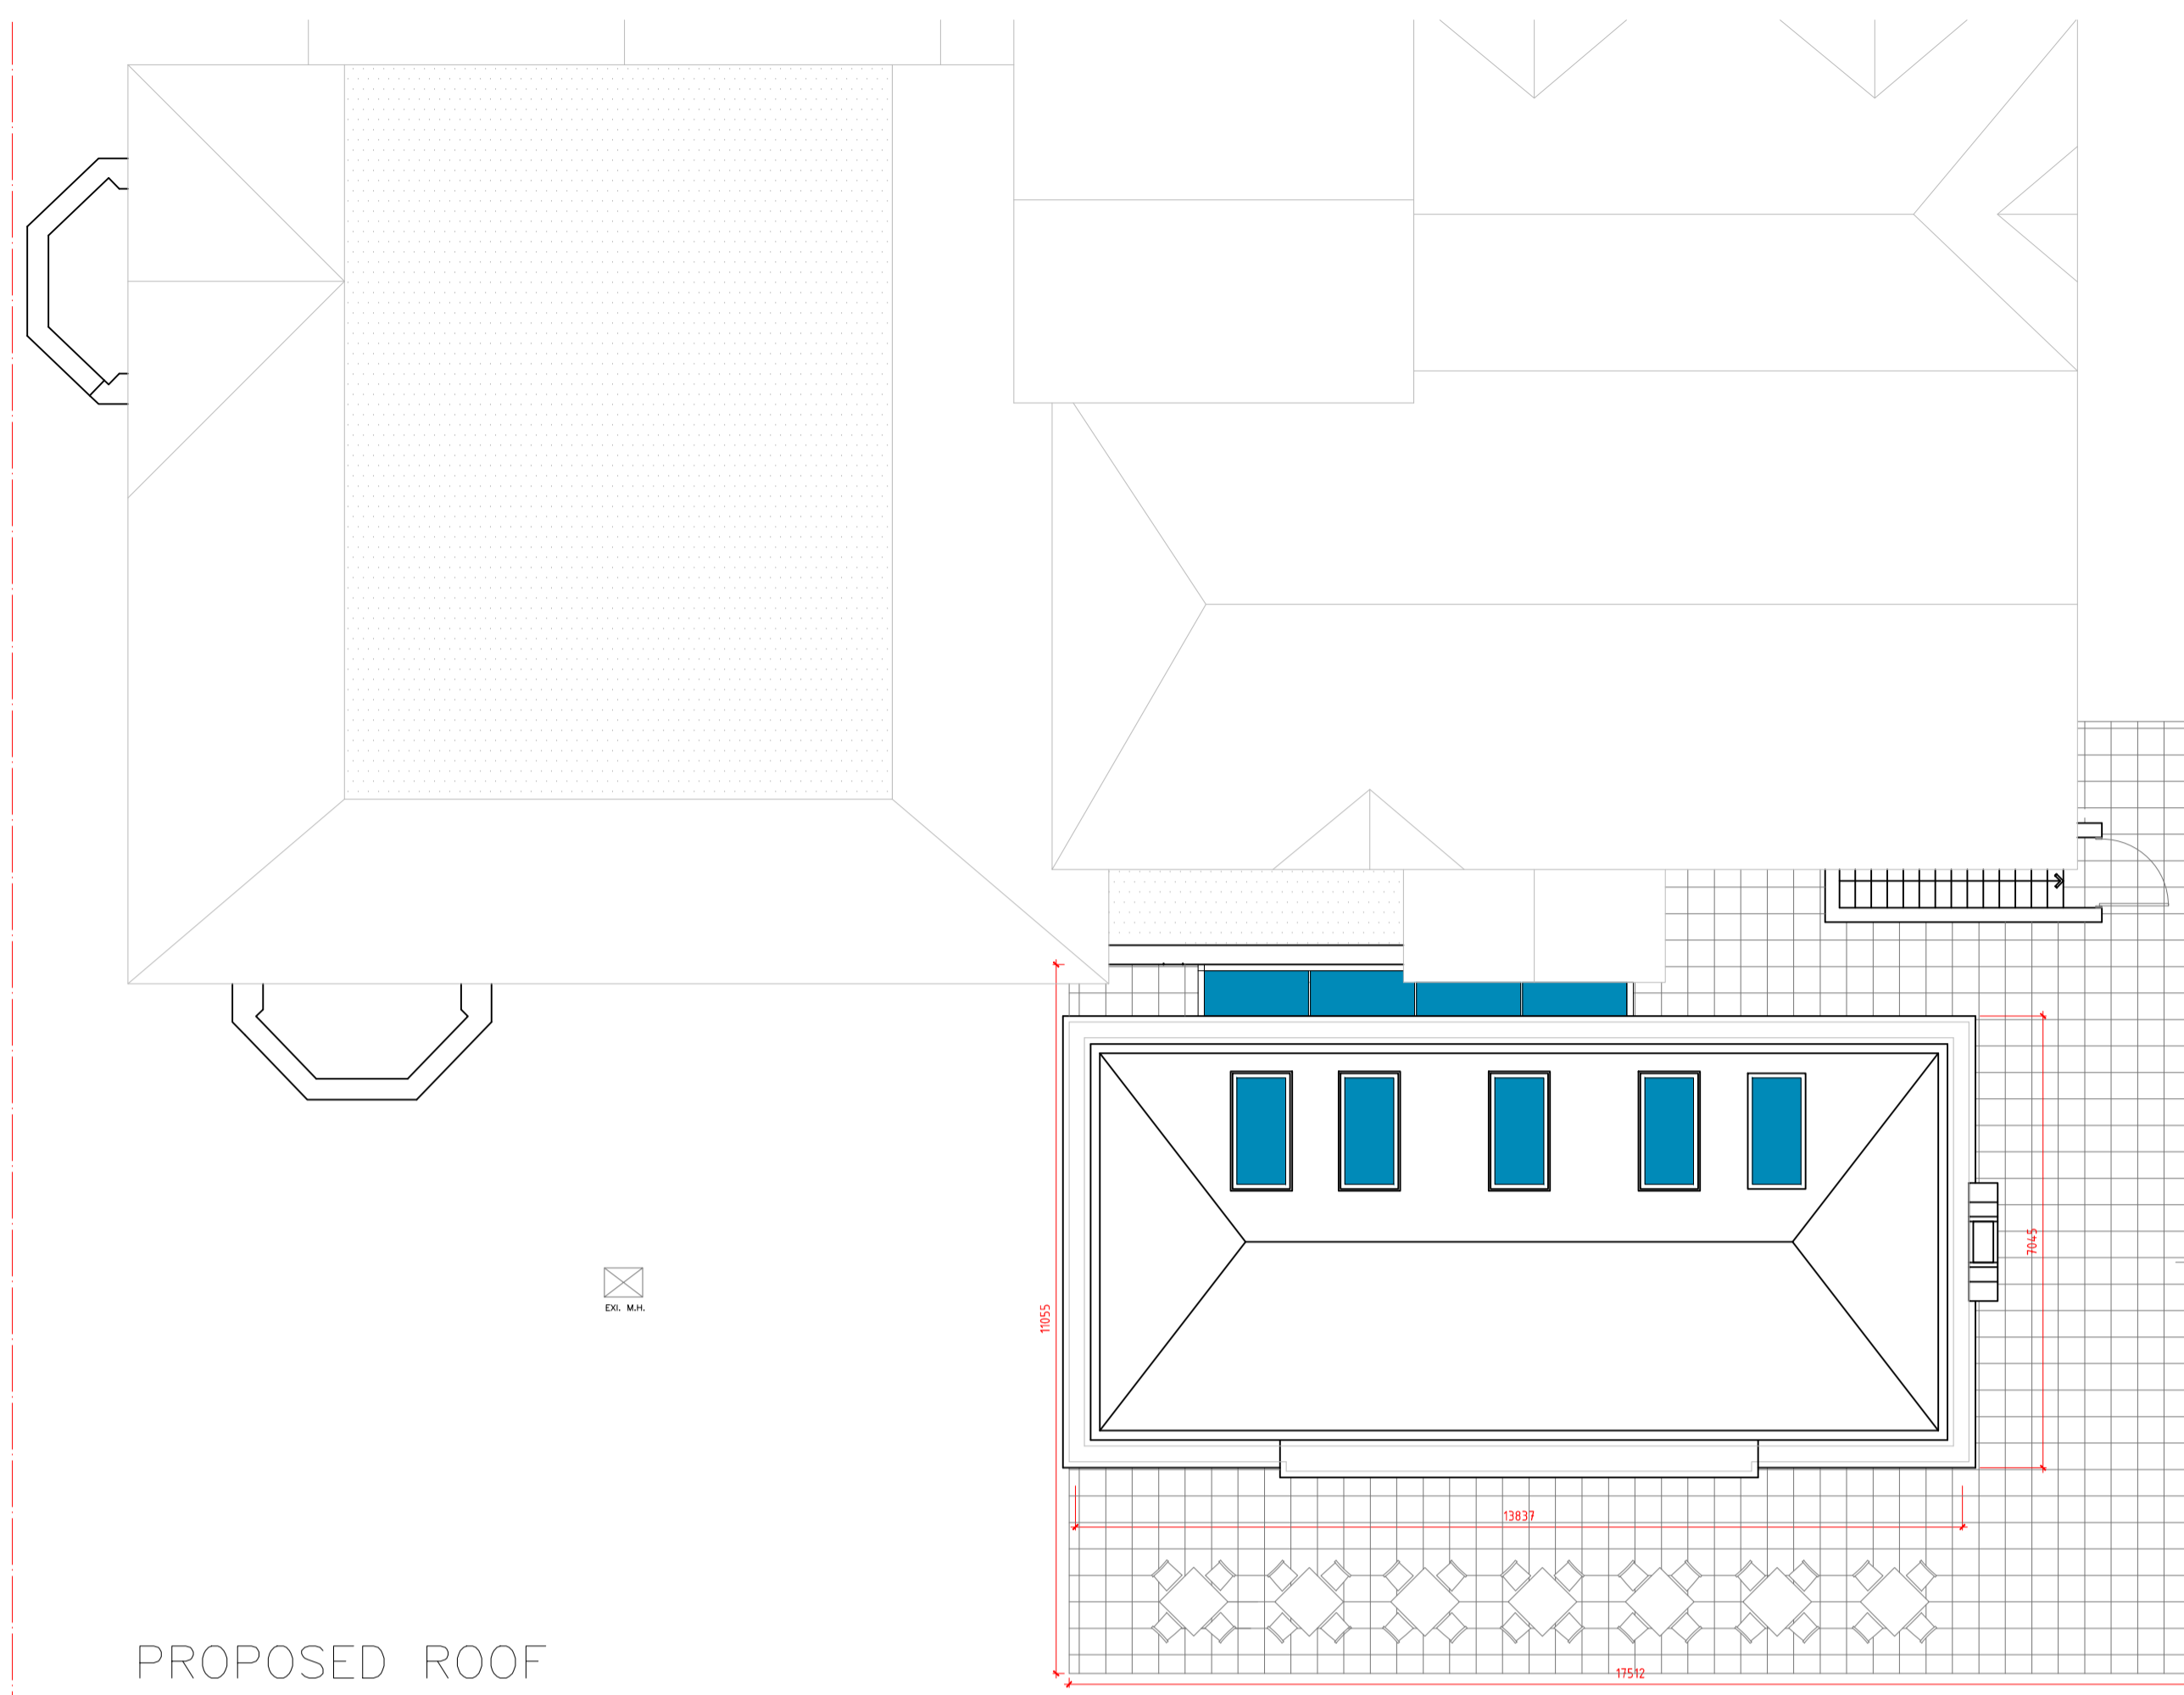

PROPOSED ROOF

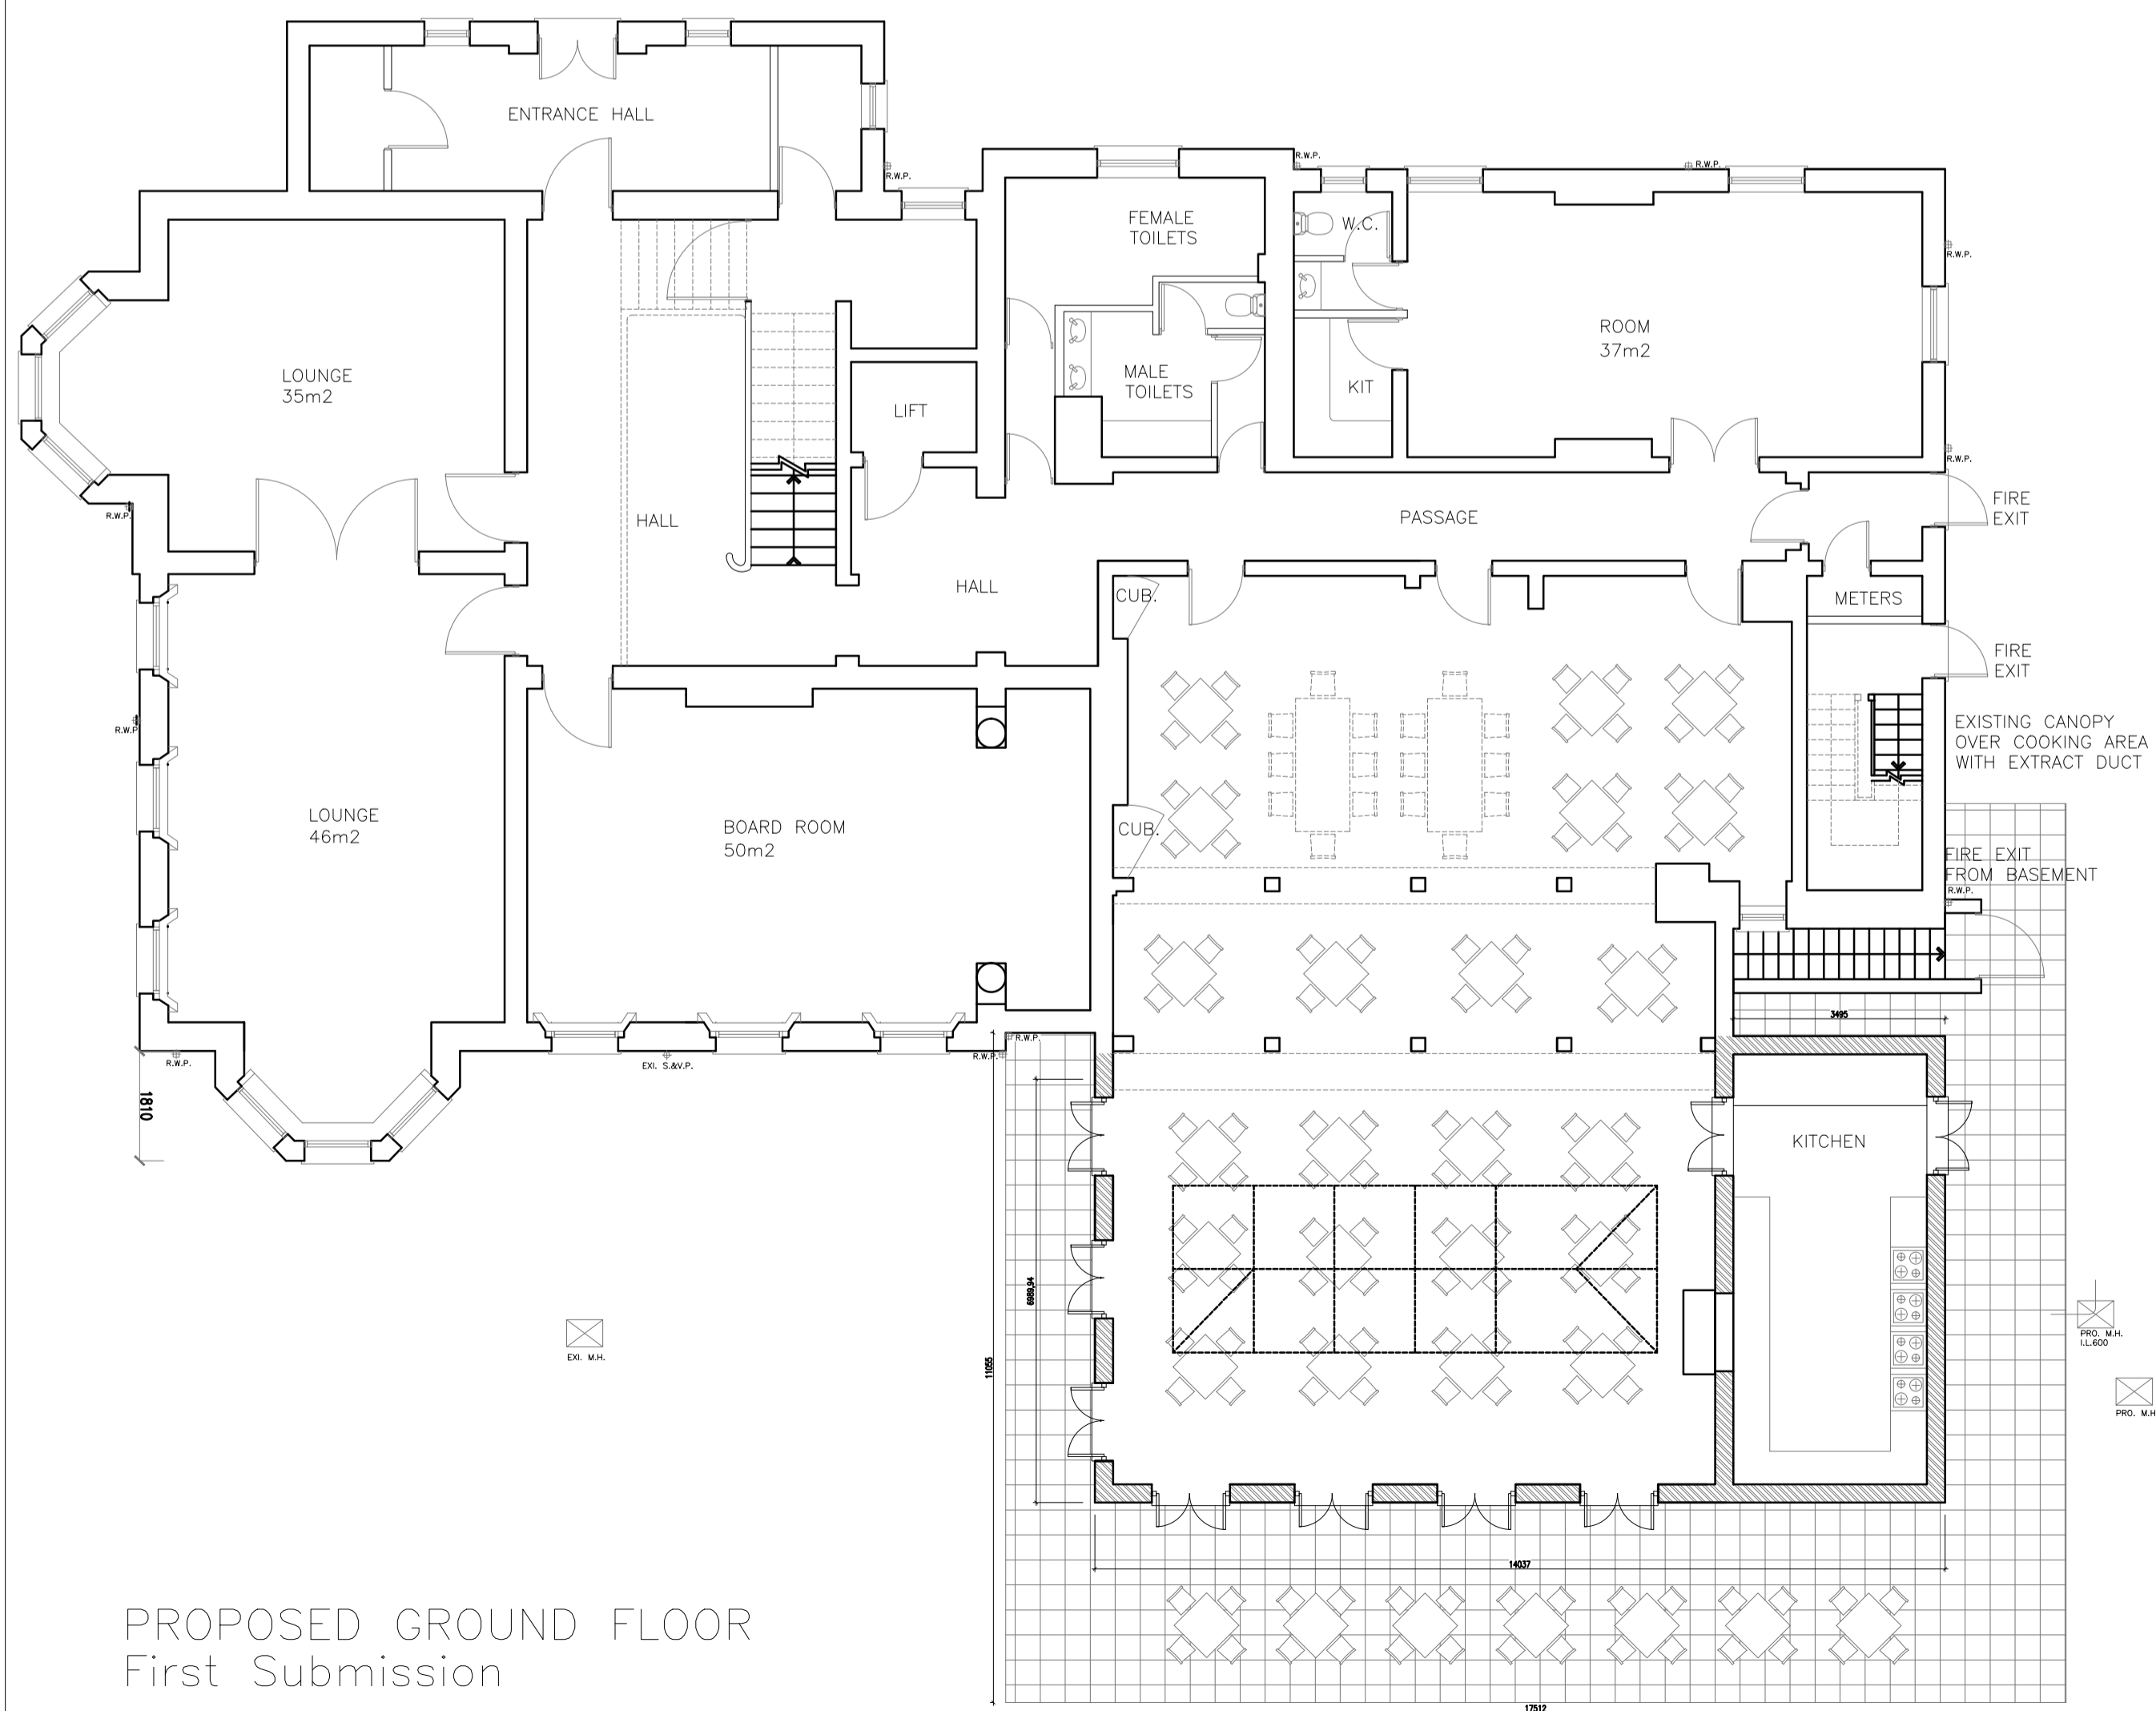

PROPOSED GROUND FLOOR
First Submission

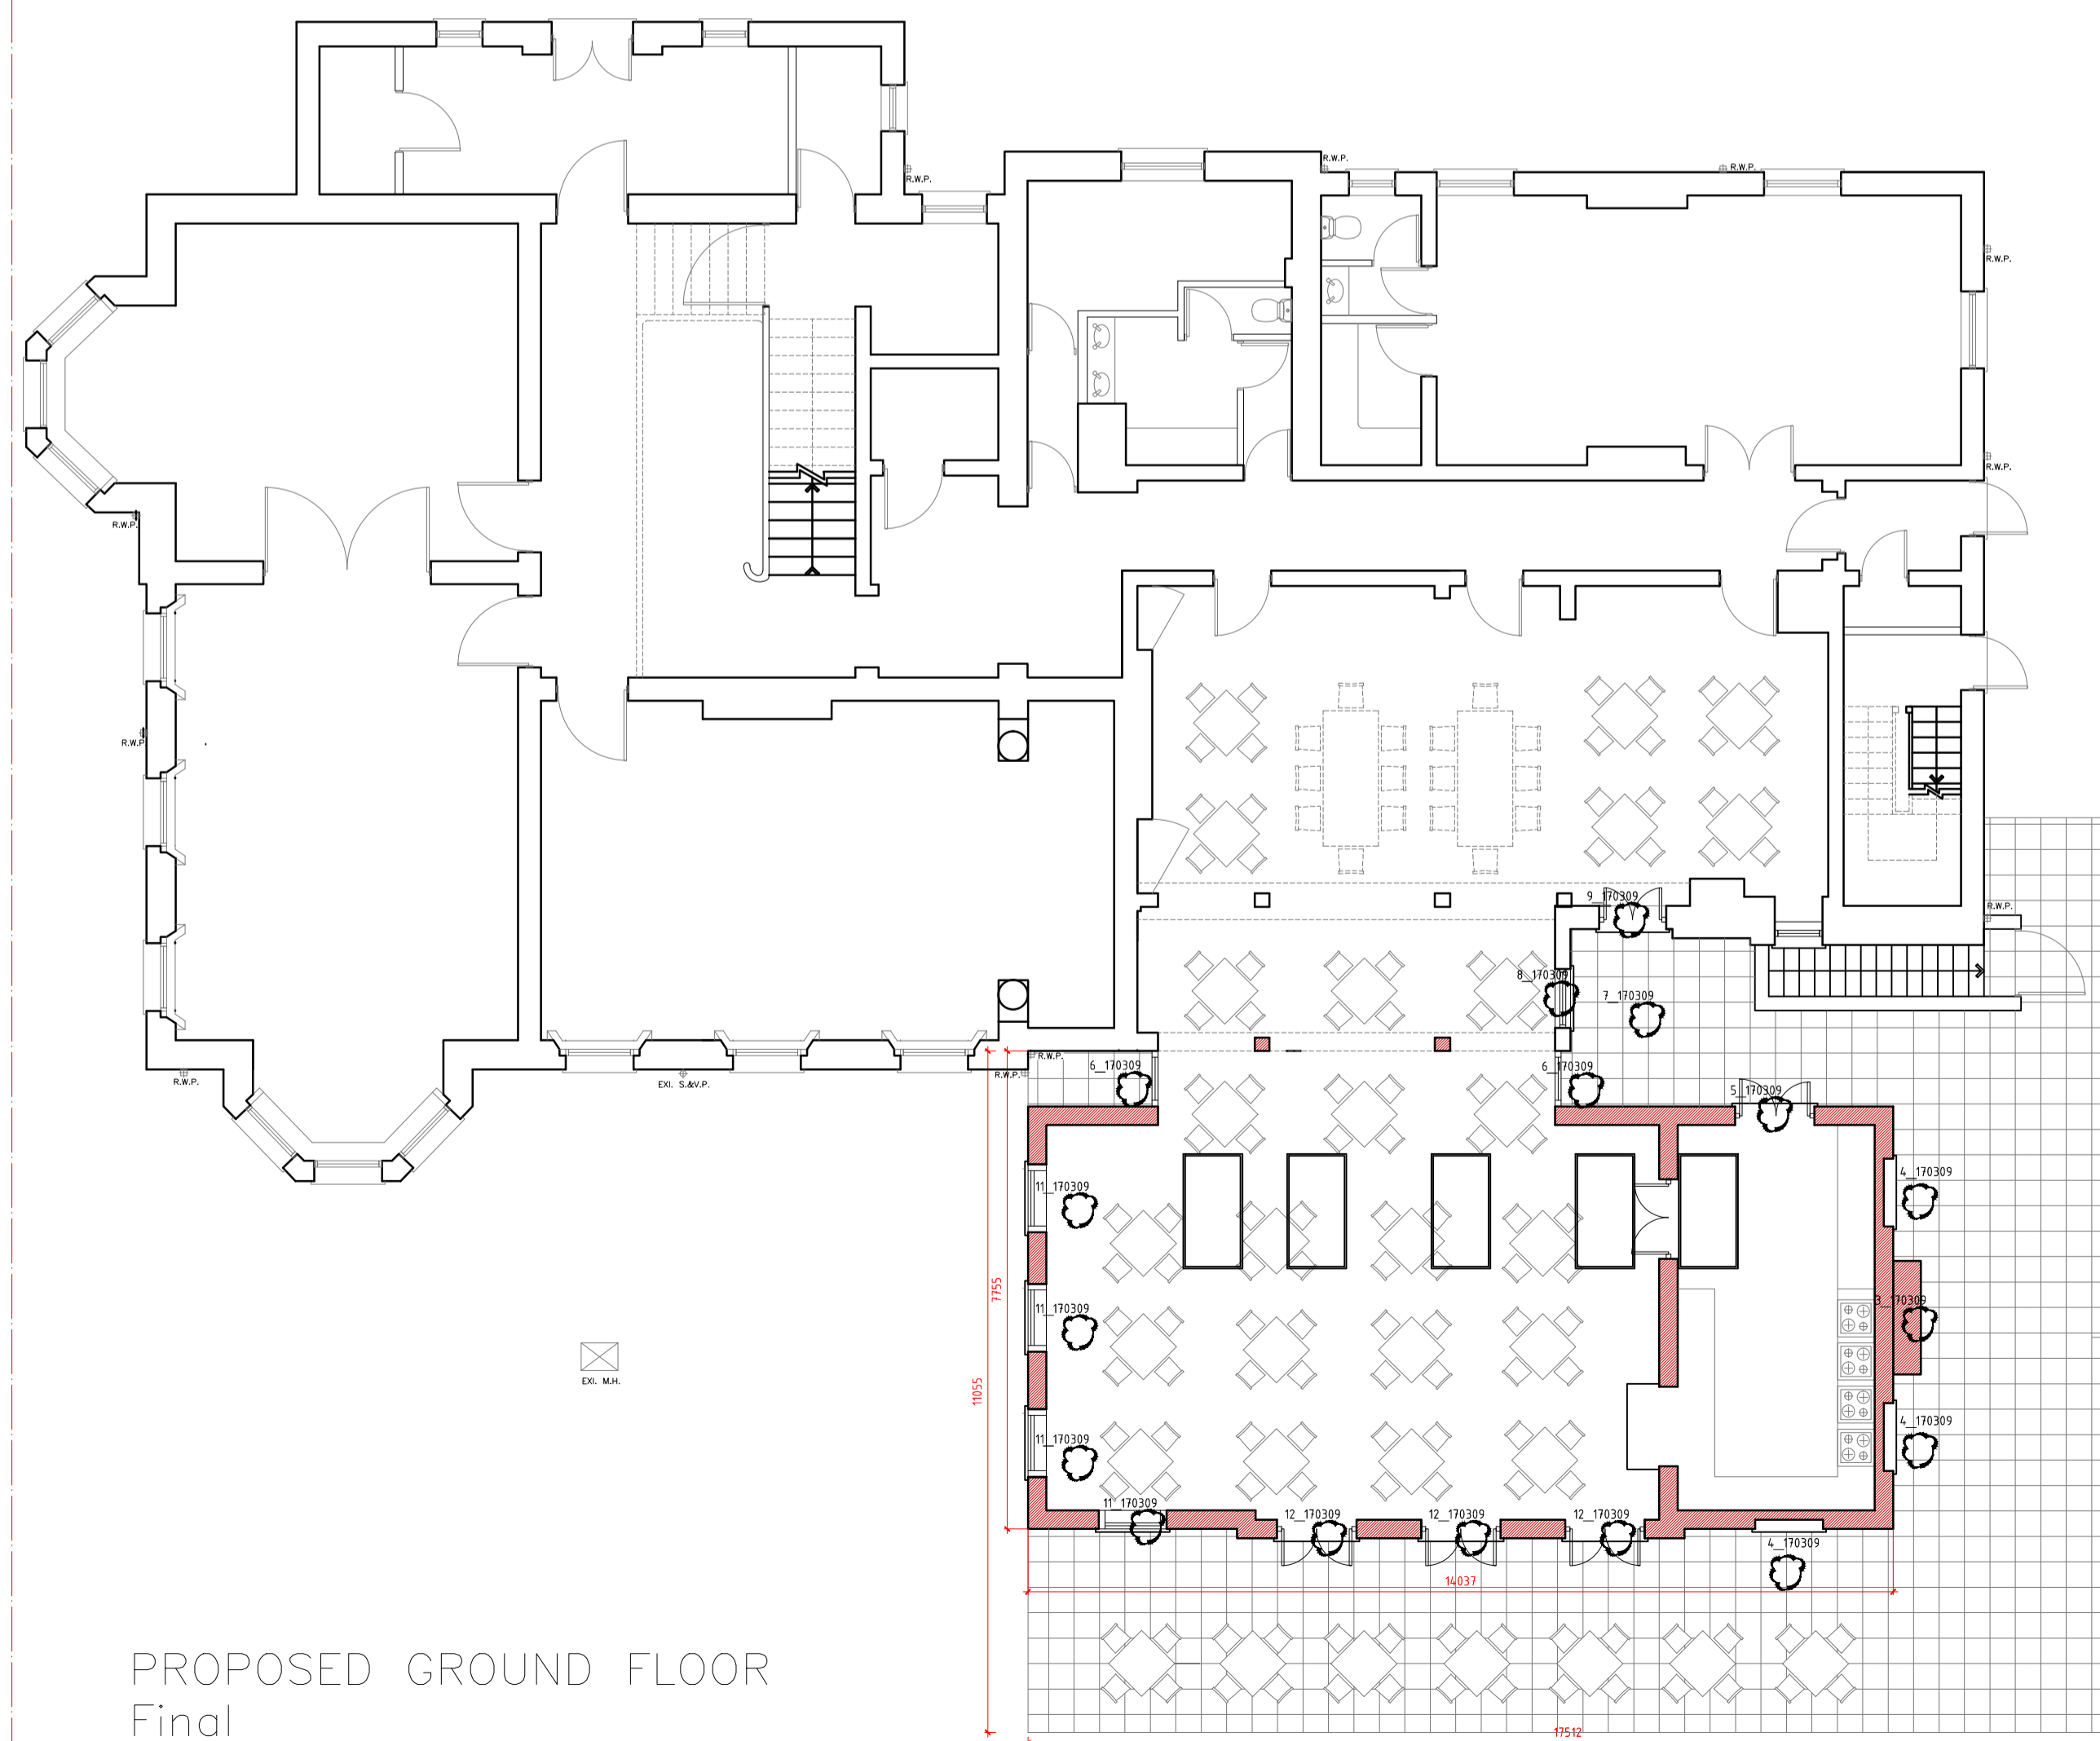

PROPOSED GROUND FLOOR
Final

REVISION	DESCRIPTION	BY	DATE
P1	Amendments as per planner's request	IC	07/03/17

Saloria
CHARTERED ARCHITECTS

Unit 26 Cygnus Business Centre, Dalmeyer Road NW10 2XA
Tel: +44 (020) 8451 7833 +44 (020) 8459 9600
Fax: +44 (020) 8451 3370
Email: l.vekaria@saloria.co.uk website: www.saloria.co.uk

PROJECT
Oshwal Centre

DRAWING TITLE
OSHWAL HOUSE REAR EXTENSION
PROPOSED PLANS

DATE 07.12.2016 DRAWN BY PL

SCALE 1:100@A1 CHECKED BY LV

DRAWING NO. 6842-33-P1 REVISION