


GENERAL NOTES

All rights are Reserved by the company. No part of this work covered by the copyright hereon may be reproduced or used in any form or by any means— graphic, electronic or mechanical, including photocopying, recording, tapping or information storage and retrieval systems— without permission of the company proprietor.

The sole purpose of this drawing is the procurement of Planning Permission and Building Regulation approval and work is NOT to commence before such approvals.

REVISION	DESCRIPTION	BY	DATE
P0	preliminary issue	PL	25.09.18

PLANNING

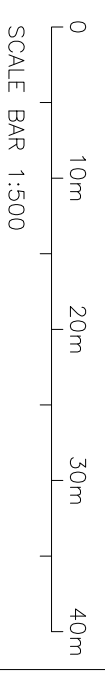

Unit 27 Cygnus Business Centre, Dalmeyer Road NW10 2XA
 Tel.: +44 (020) 8451 7833 +44 (020) 8459 9600
 Fax: +44 (020) 8451 3370
 Email: l.vekaria@saloria.co.uk website: www.saloria.co.uk

PROJECT
 OSHWAL CENTRE
 OSHWAL HOUSE_SSRE

DRAWING TITLE

BLOCK PLAN

DATE 25-09-2018

DRAWN BY PL

SCALE 1:500@A1

CHECKED BY LV

DRAWING NO.

REVISION

6842-45-P0

