
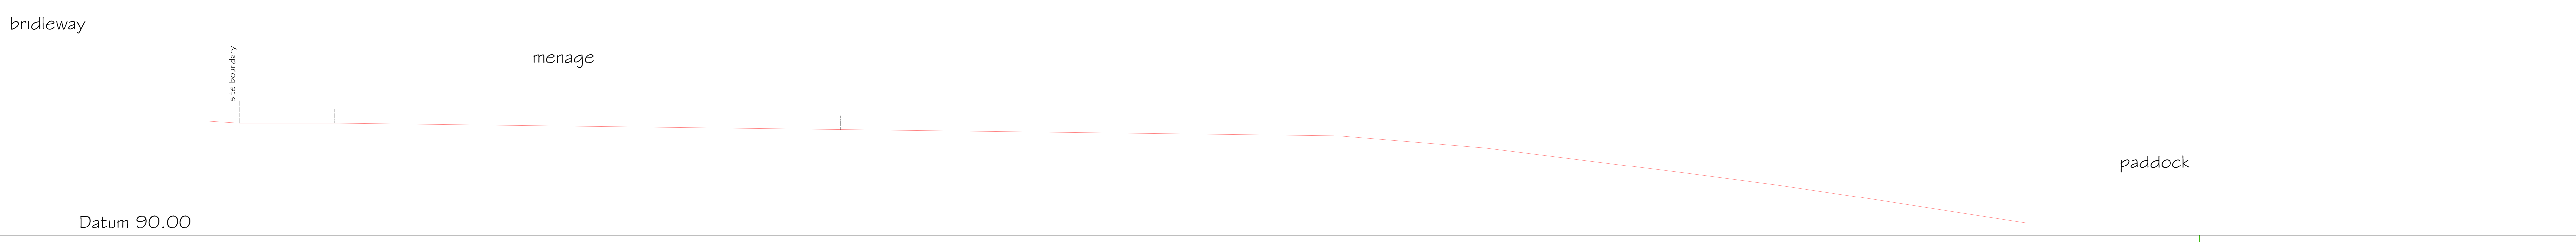



Warrenwood Manor

**KEY:**


- existing land contours
- proposed revised land contours

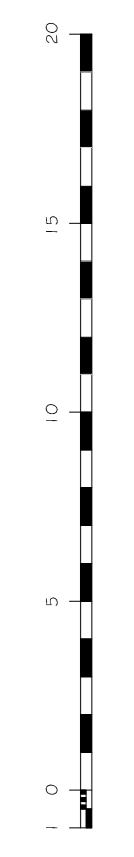


SECTION 1-1

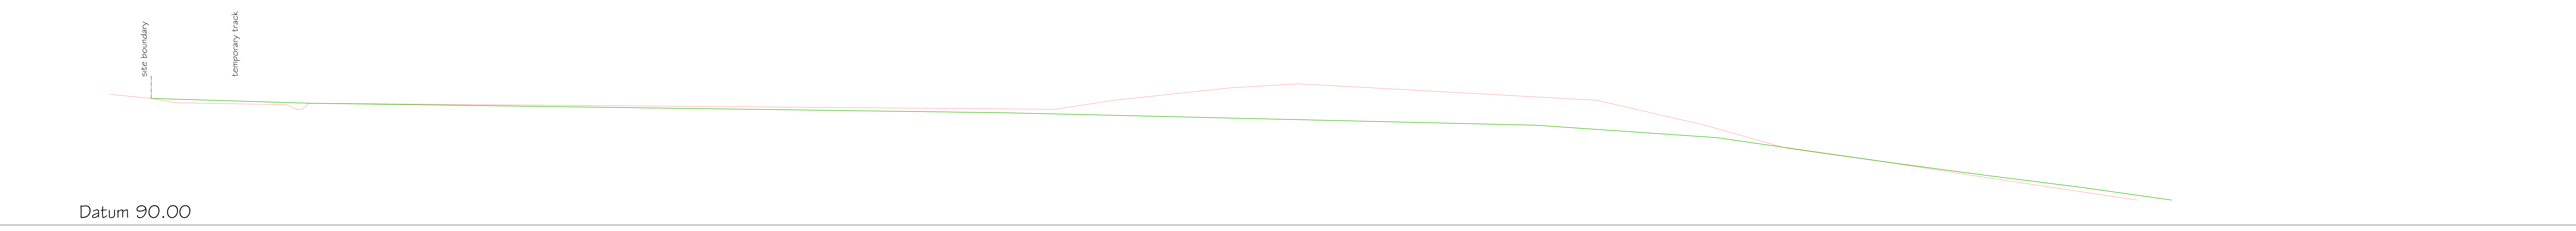

SECTION 2-2

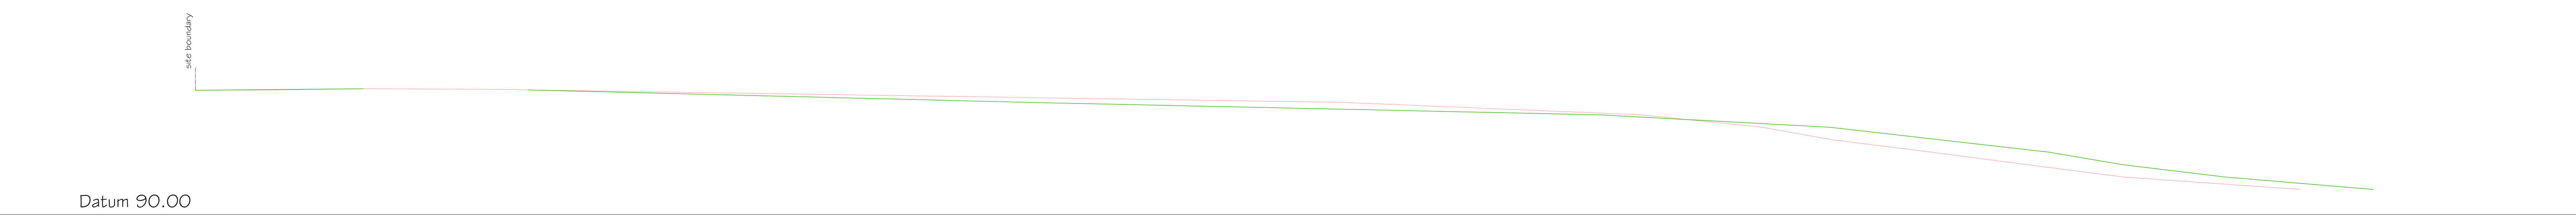

SECTION 3-3

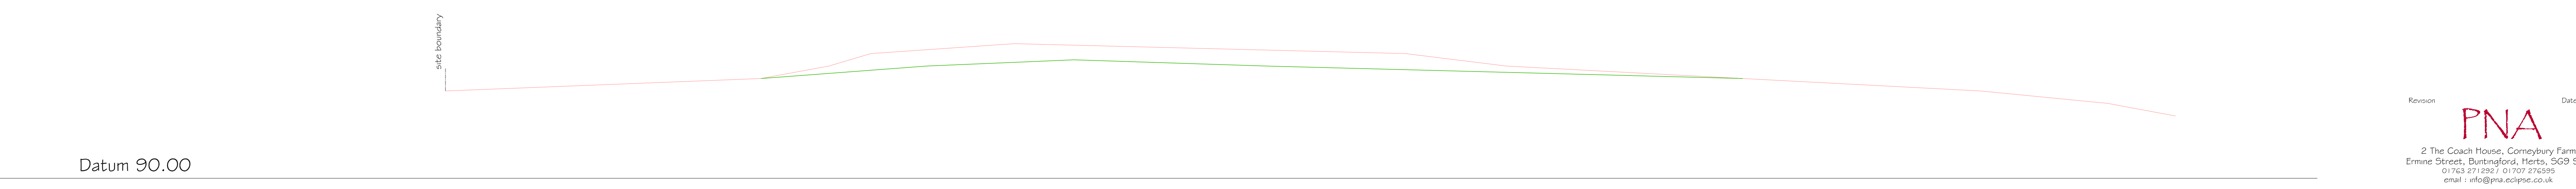

SECTION 4-4



Revision: **PNA** Date:

2 The Coach House, Corneybury Farm  
Emme Street, Buntingford, Herts, SG9 9NS  
01763 271252 / 01707 272595  
email: info@pna.co.uk

Job Title:  
Warrenwood Manor  
Hornbeam Lane  
Essendon, Herts

Drawing Title	Equestrian Land Proposed Alterations to Existing Contours Sections		
Date	November 2015	Scale	1:200 @ A0
Job No	703	Drawing No	102

Copyright (c) PNA