



FIRST FLOOR LAYOUT

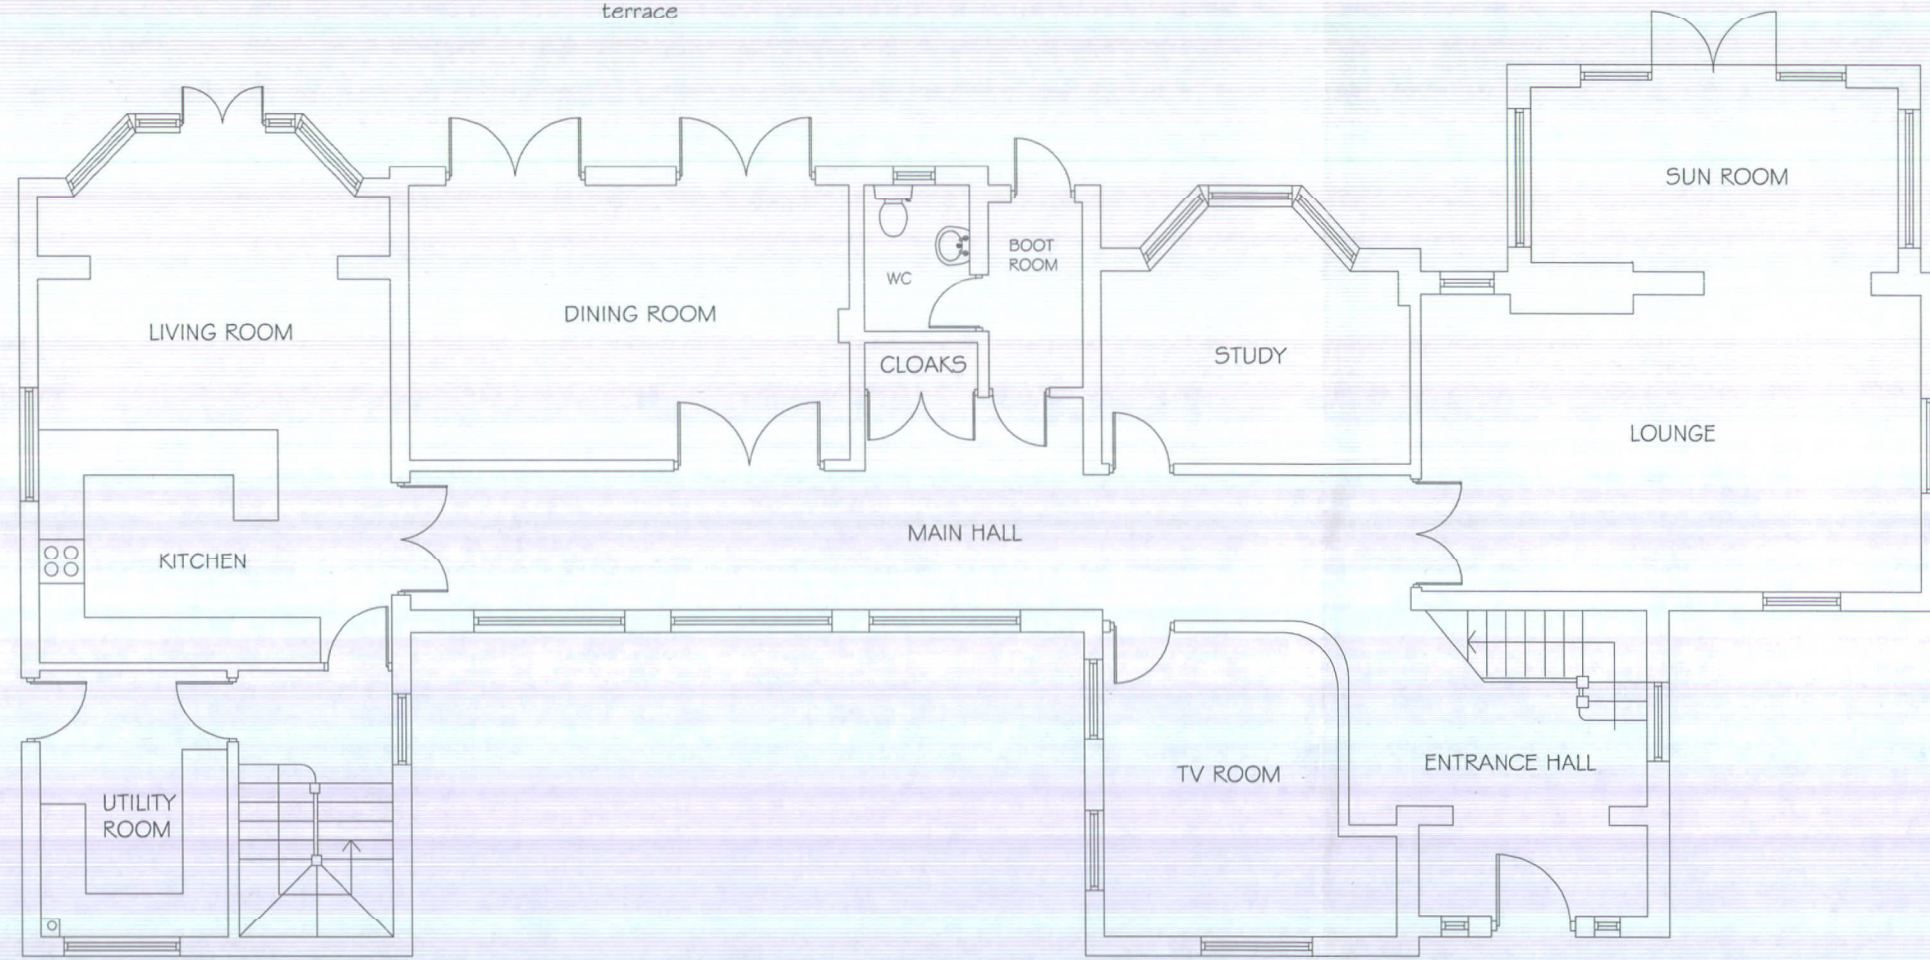

GROUND FLOOR LAYOUT

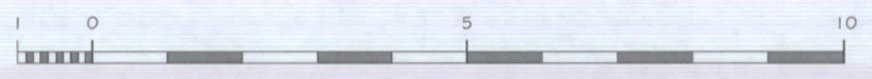

PNA

2 The Coach House, Comeybury Farm
 Ermine Street, Buntingford, Herts SG9 9RS
 Tel: 01763 271292 / 01707 276595
 Copyright © email : info@pna.eclipse.co.uk Do Not Scale

The Warren
 Carbone Hill
 Northaw

Scale: 1:100
 Date: August 2014

Existing
 Ground & First Floor Layouts

Drg. No
 732/01