


Standard Instructions

A: All dimensions to be verified on site & any discrepancies on the drawings or divergence between drawings to be immediately reported to the Project Manager before putting the work concerned in hand, fabricating the work or preparing shop drawings.
 B: Work to figured dimensions only (except where full size details are provided).
 C: Do not vary any work shown on the drawings without obtaining prior approval from the project Manager or Designer.
 D: Any additional information required should be requested from the Project Manager or Designer before commencement of work on site.

ALL WINDOWS TO SIDE ELEVATION
 OBSCURE GLASS.
 WINDOWS FIXED BELOW
 1800MM ABOVE FLOOR LEVEL

ALL WINDOWS TO SIDE ELEVATION
 OBSCURE GLASS.
 WINDOWS FIXED BELOW
 1800MM ABOVE FLOOR LEVEL

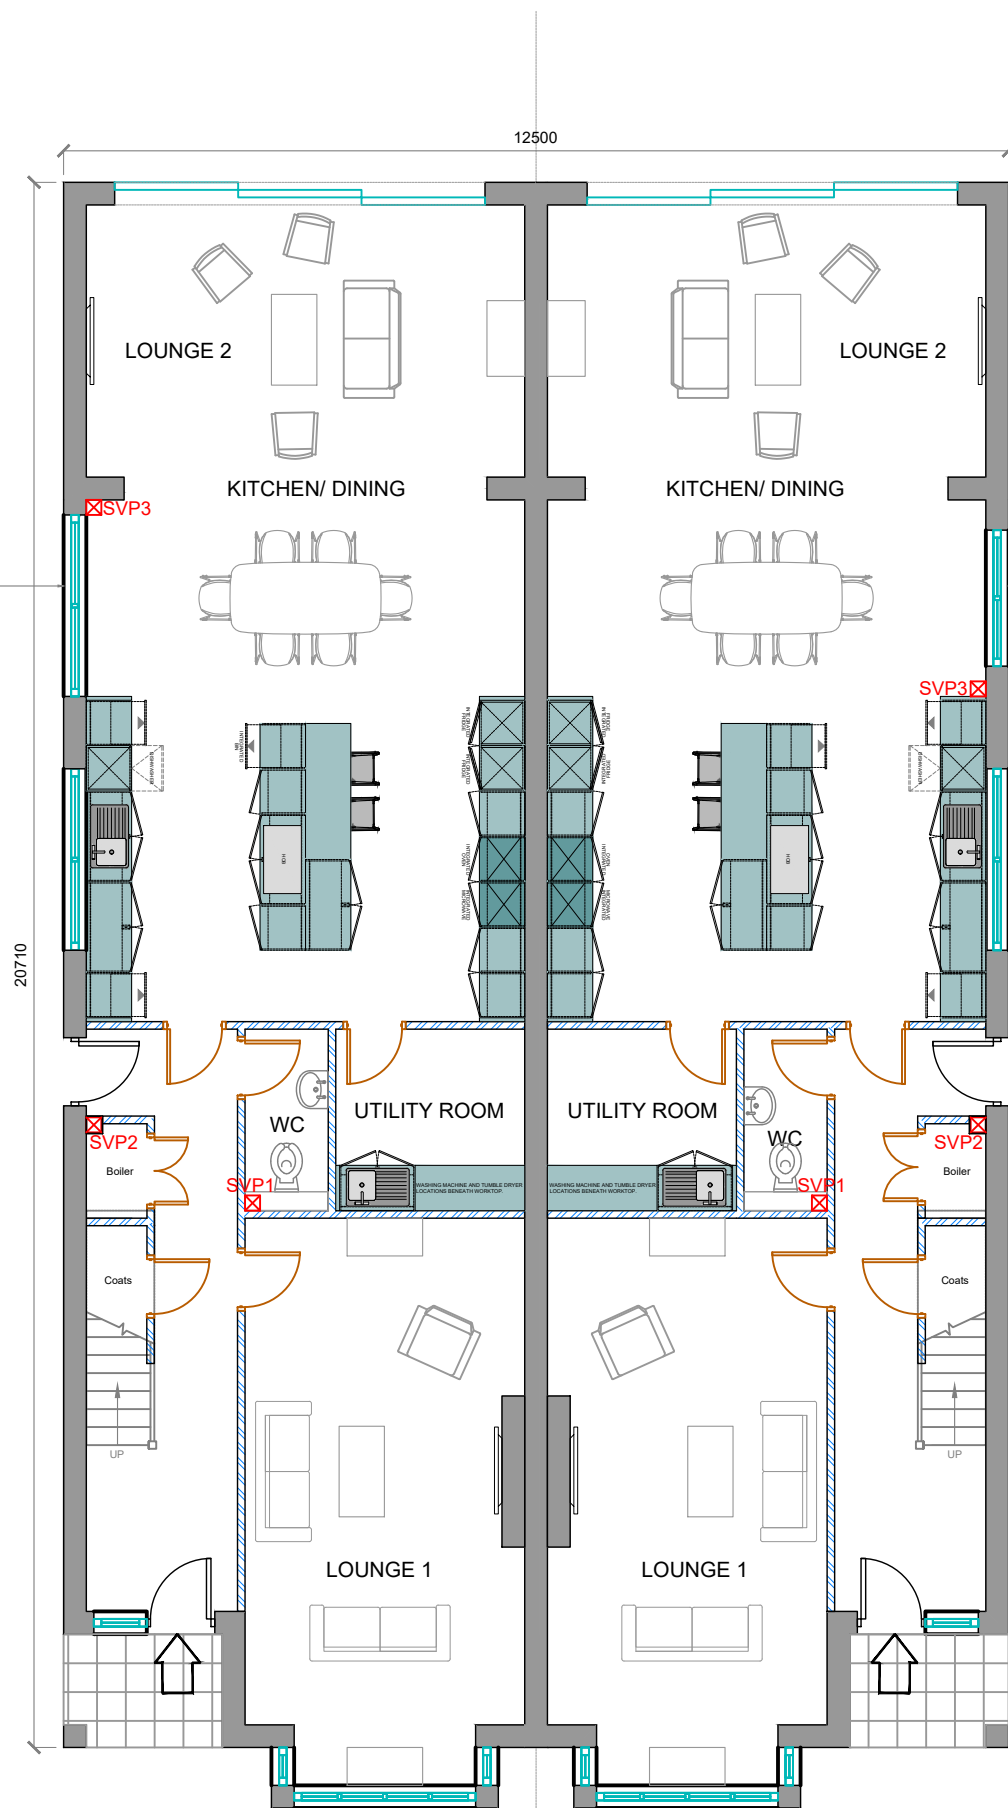

GROUND FLOOR - PLOT 73
 INTERNAL FLOOR AREA OF EACH PLOT
 = 114m² (1227 sq ft)

GROUND FLOOR - PLOT 73a
 INTERNAL FLOOR AREA OF EACH PLOT
 = 114m² (1227 sq ft)



Revision	Description	Date	By
D	Add Dims	20.10.20	SD
C	Add Text for Each Plot & Update Window	09.10.20	SD
B	SVP Positioning Updated	26.11.19	SD
A	Update Text	16.12.17	SD



Project Address:
73_PINE_GROVE
BROOKMANS_PARK
AL97BL

Drawing Title:
PROPOSED_GROUND_FLOOR_PLANS

Drawing Scale: 1:100@A3	Drawn By: JD/SD	Date Created: 25.02.17
-----------------------------------	---------------------------	----------------------------------

Drawing Number 73PG-04	Revision D
----------------------------------	----------------------