


Standard Instructions

A: All dimensions to be verified on site & any discrepancies on the drawings or divergence between drawings to be immediately reported to the Project Manager before putting the work concerned in hand, fabricating the work or preparing shop drawings.
 B: Work to figured dimensions only (except where full size details are provided).
 C: Do not vary any work shown on the drawings without obtaining prior approval from the project Manager or Designer.
 D: Any additional information required should be requested from the Project Manager or Designer before commencement of work on site.

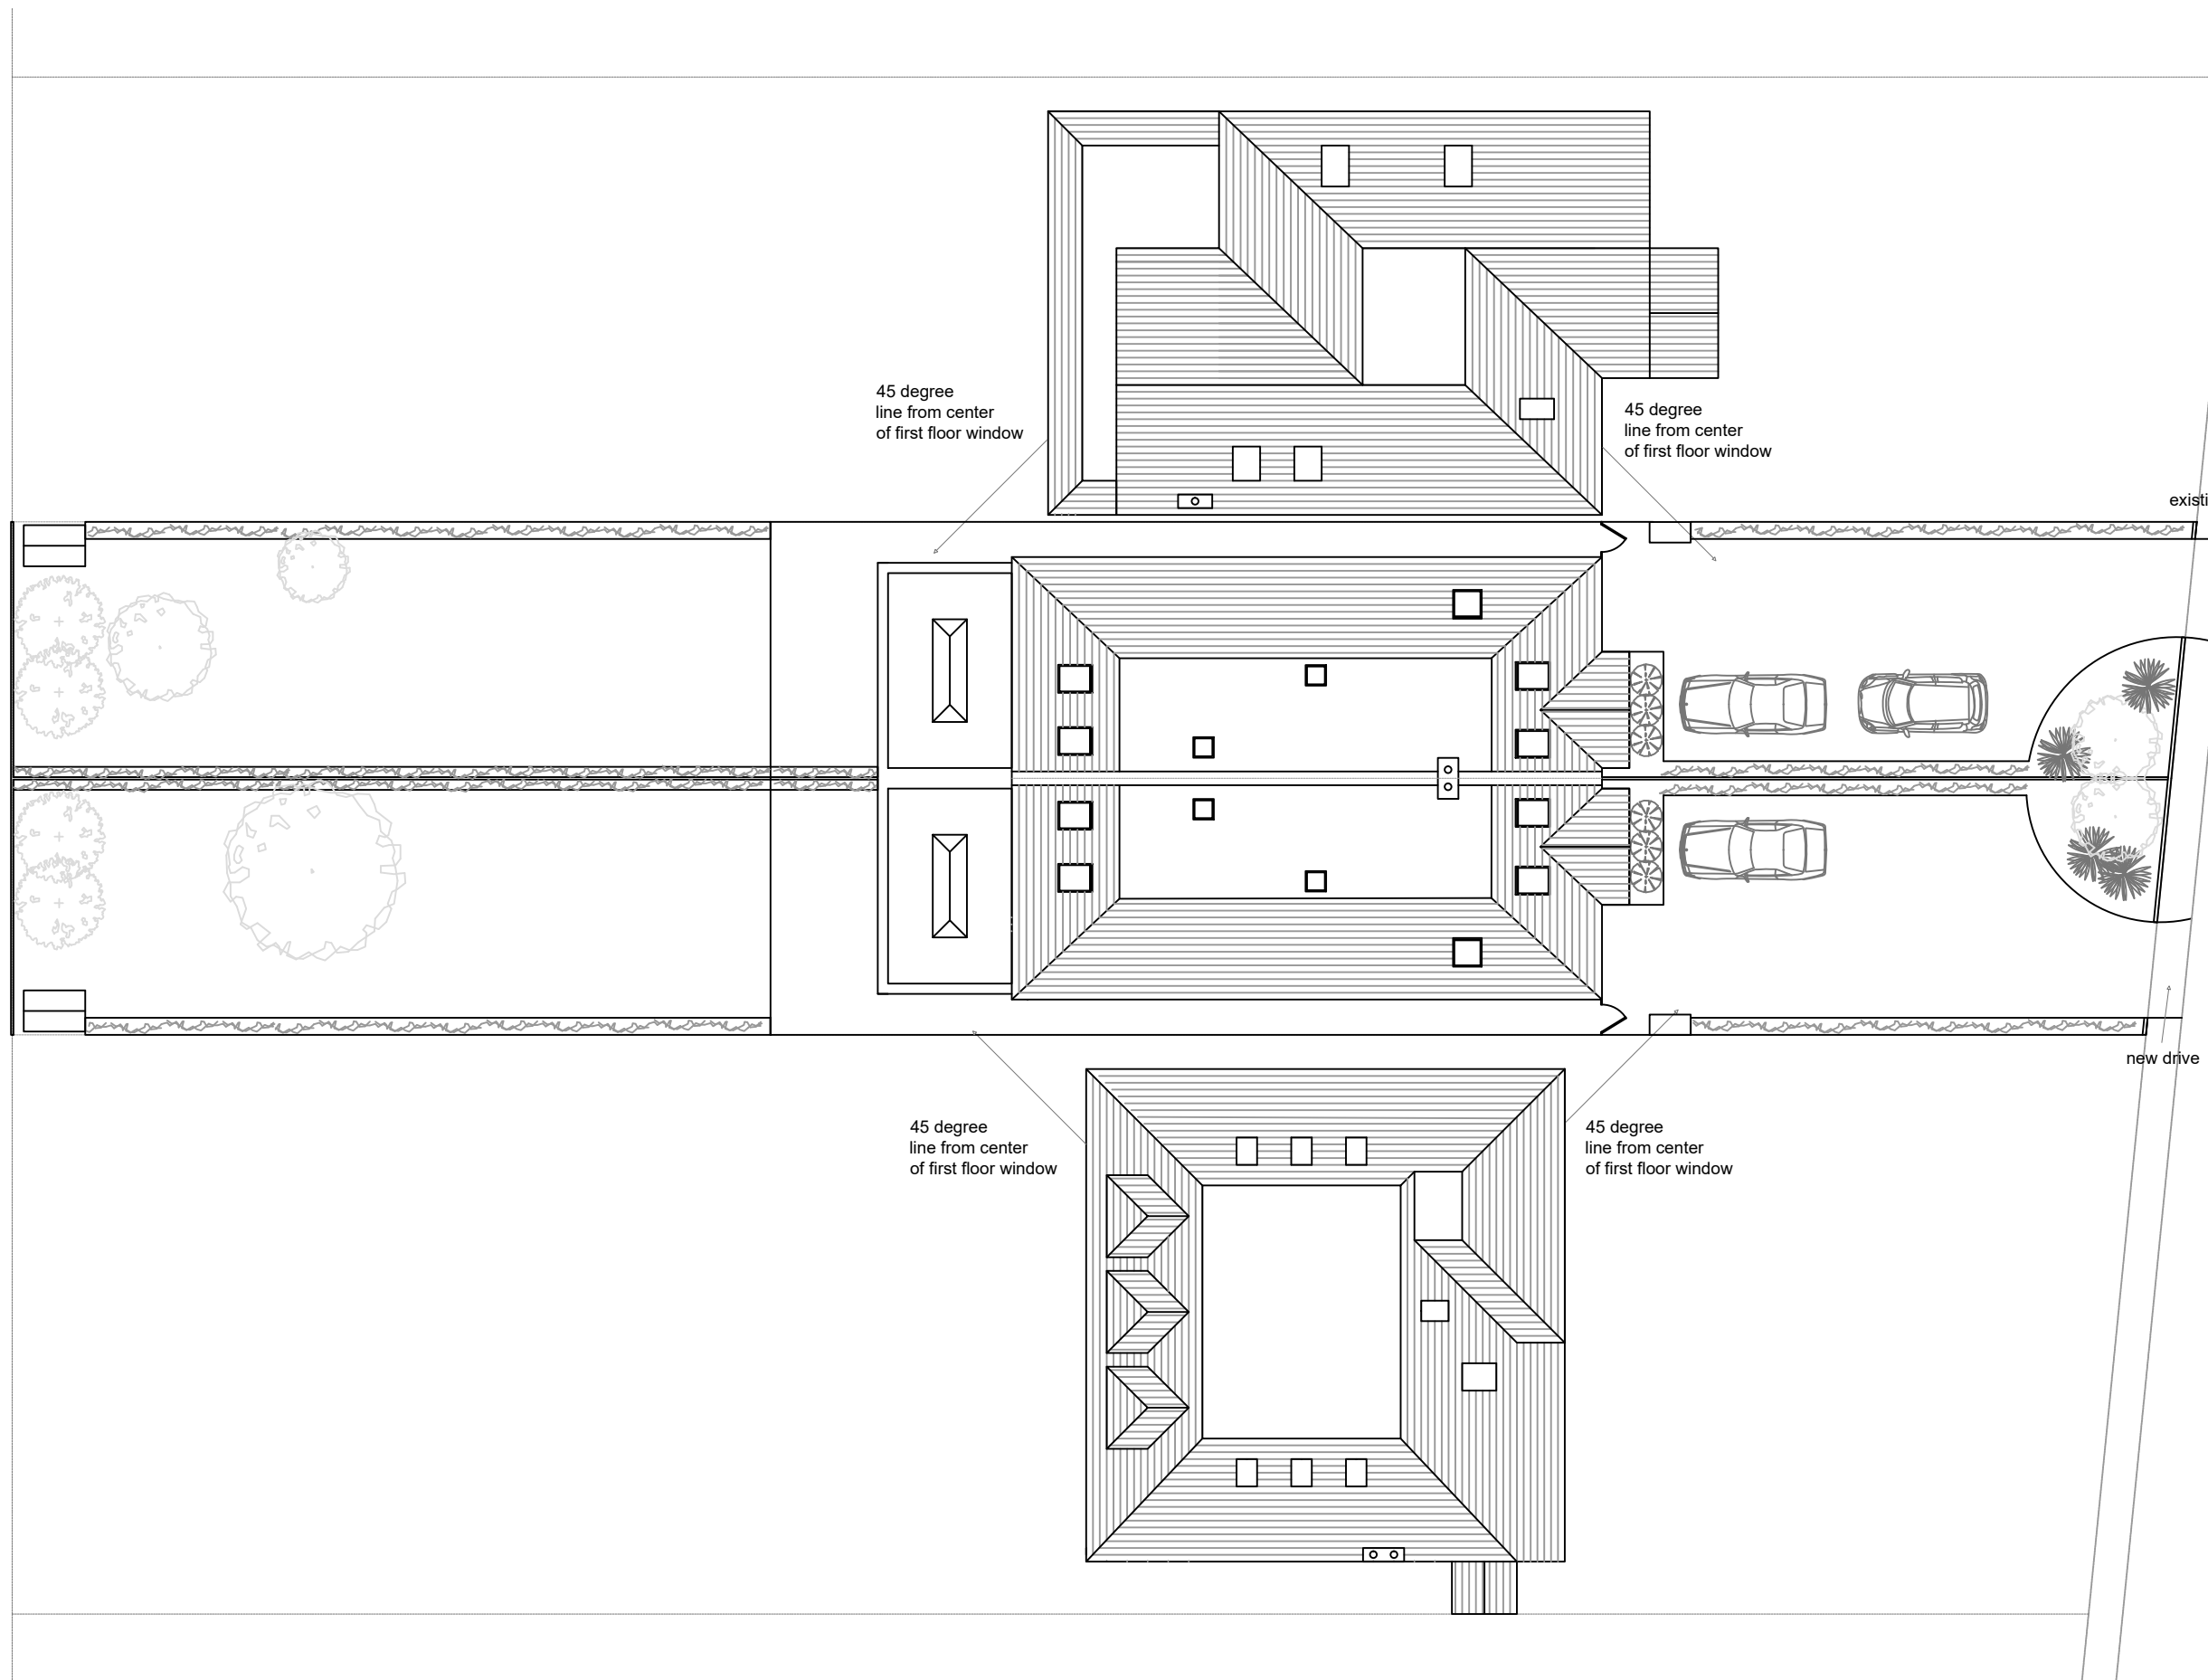

pine grove

existing drive

new drive

45 degree line from center of first floor window

45 degree line from center of first floor window

45 degree line from center of first floor window

45 degree line from center of first floor window

Revision	Description	Date	By
C	Updated Roof Design	18.01.19	SD
B	Updated Landscape Design and Roof Lights	18.01.18	SD
A	Updated Roof Design	16.12.17	SD

Joe Donnellan

21 Upland Drive,
 Brookmans Park,
 Hatfield,
 Hertfordshire,
 AL9 6PT
 Tel: +44 (0) 7966 143749

Project Address:
73_PINE_GROVE
BROOKMANS_PARK
AL97BL

Drawing Title:
PROPOSED_ROOF_+_SITE_PLANS

Drawing Scale: 1:200@A3	Drawn By: JD/SD	Date Created: 25.02.17
-----------------------------------	---------------------------	----------------------------------

Drawing Number 73PG-10	Revision C
----------------------------------	----------------------

