




Standard Instructions

A: All dimensions to be verified on site & any discrepancies on the drawings or divergence between drawings to be immediately reported to the Project Manager before putting the work concerned in hand, fabricating the work or preparing shop drawings.
B: Work to figured dimensions only (except where full size details are provided).
C: Do not vary any work shown on the drawings without obtaining prior approval from the project Manager or Designer.
D: Any additional information required should be requested from the Project Manager or Designer before commencement of work on site.

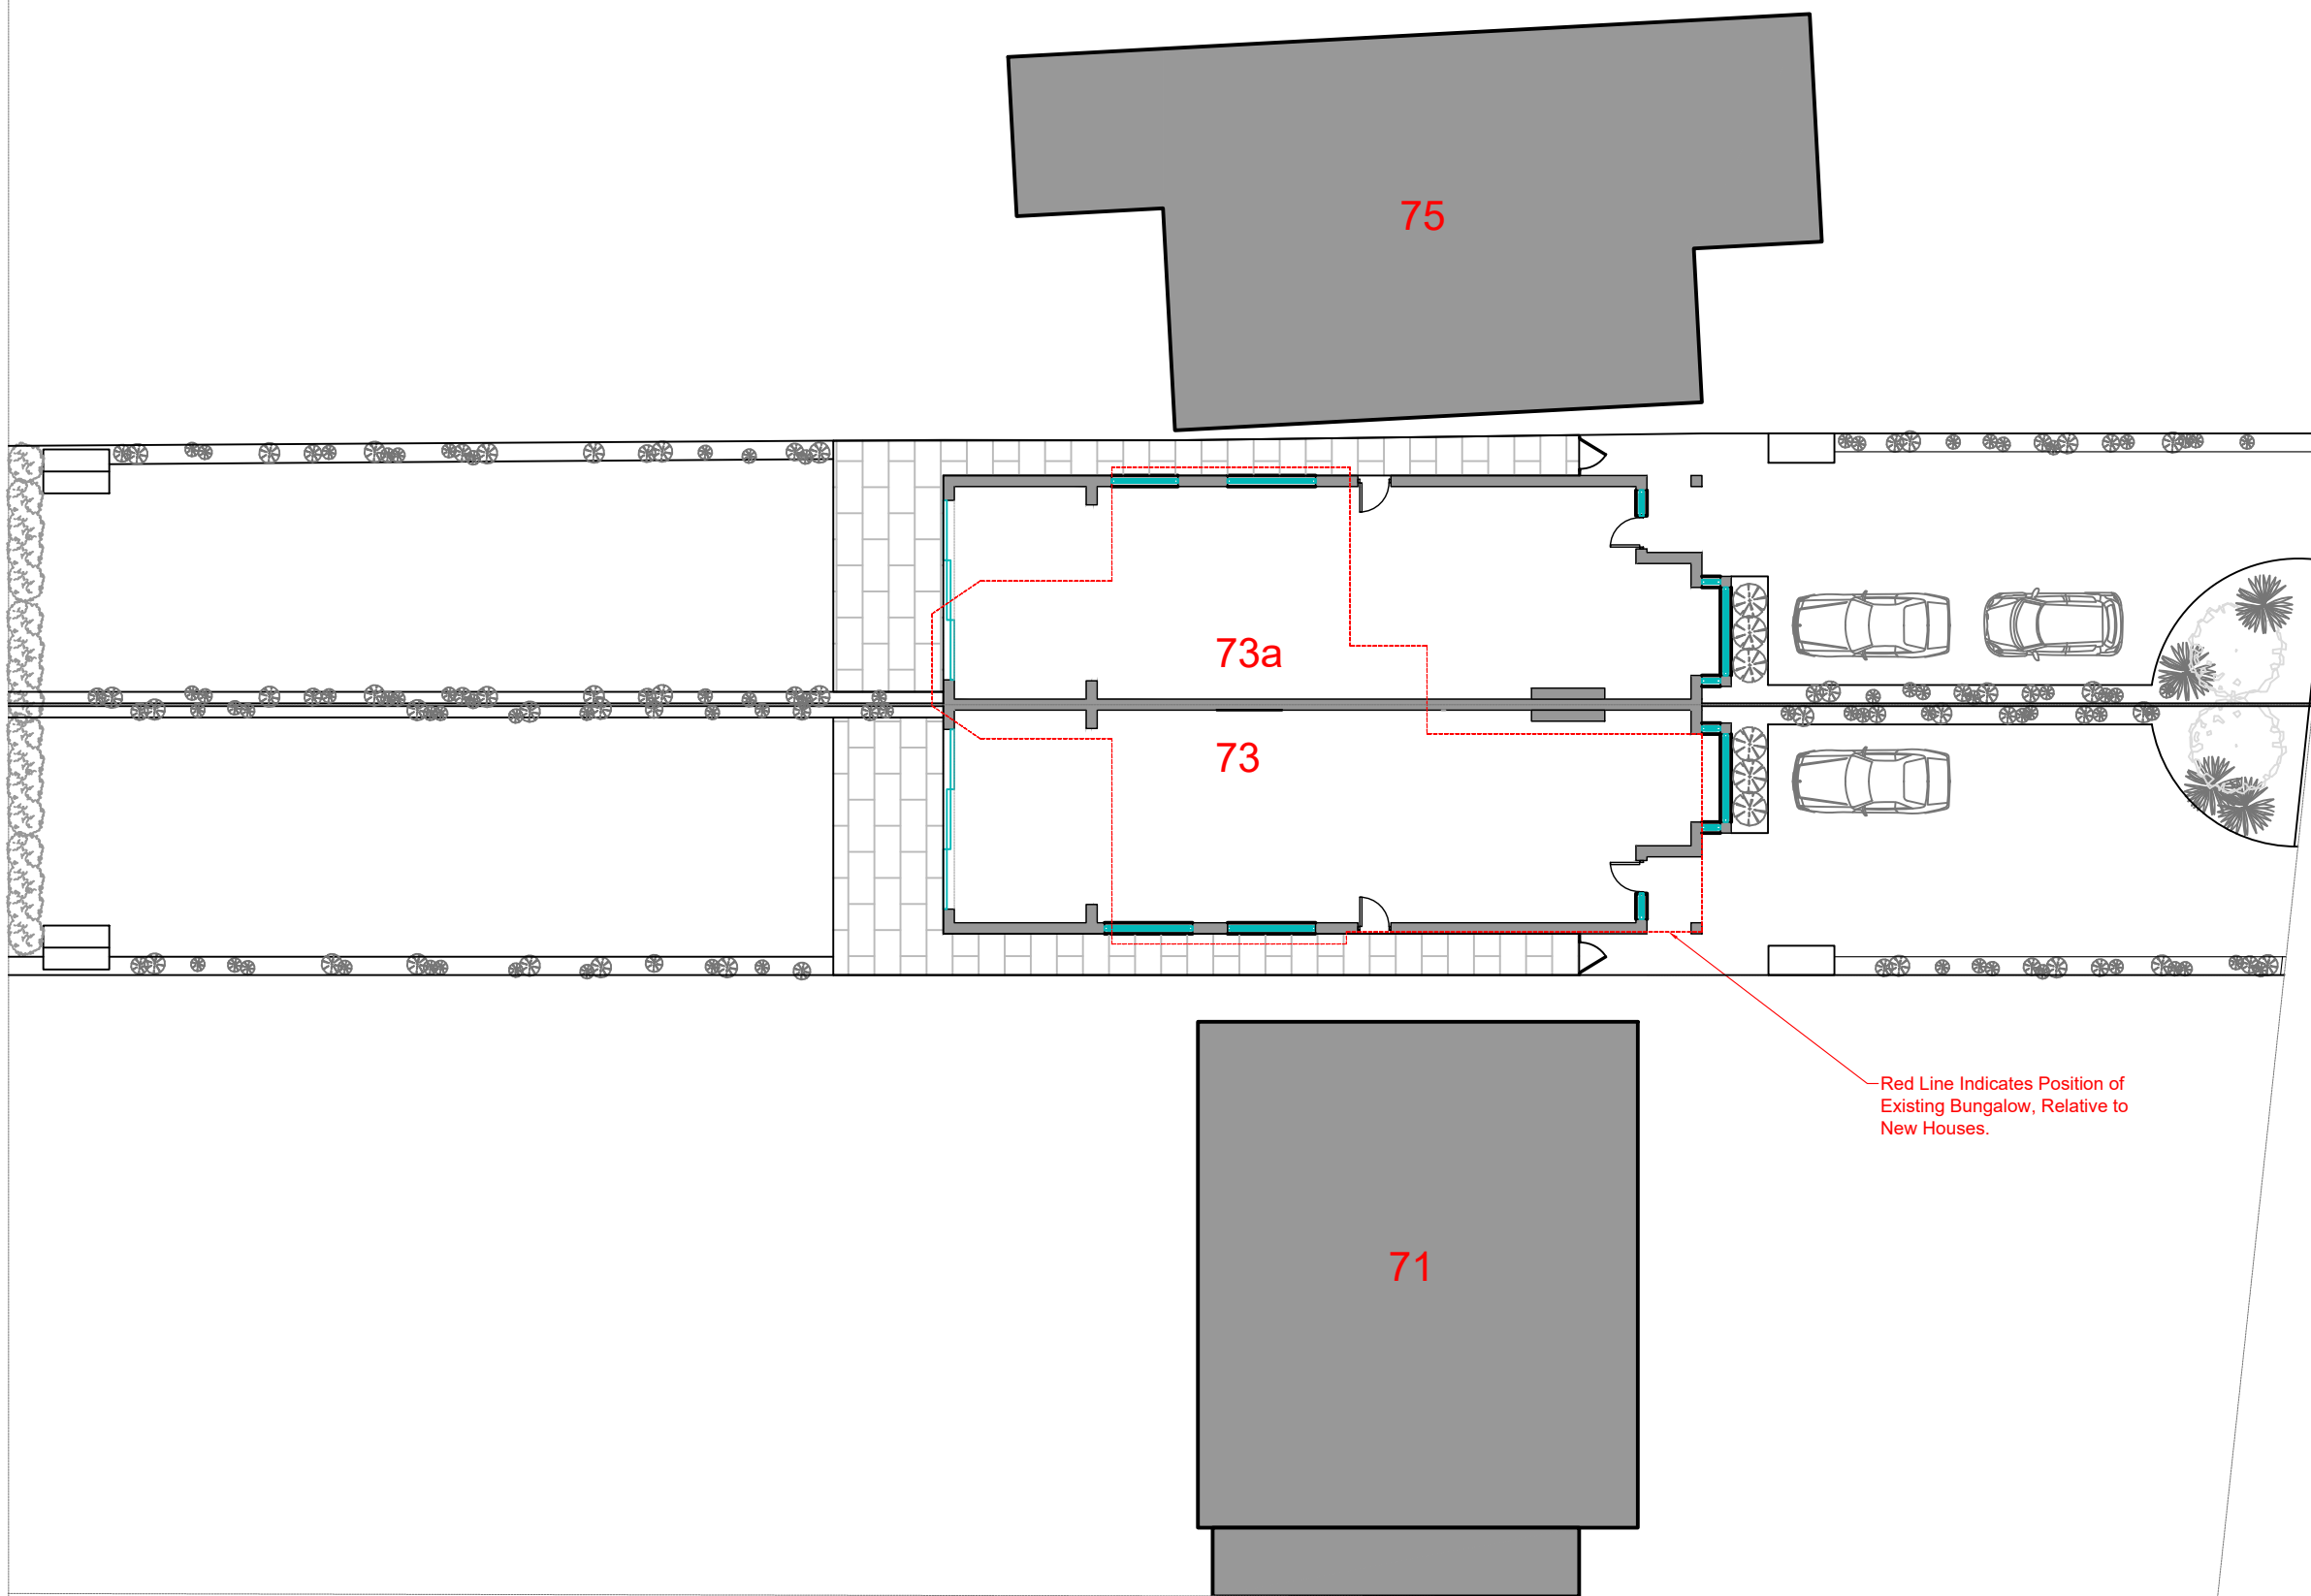

Red Line Indicates Position of Existing Bungalow, Relative to New Houses.

PINE GROVE

G	Update Block Plan to No. 75	20.10.20	SD
F	Add North Symbol	20.07.20	SD
E	No. 75 Updated to Reflect Site Survey	07.07.20	SD
D	Updated to Reflect Site Survey	07.07.20	SD
C	Updated Roof Design	18.01.19	SD
B	Updated Landscape Design and Roof Lights	18.01.18	SD
A	Updated Roof Design	16.12.17	SD
Revision	Description	Date	By



Project Address:
73_PINE_GROVE
BROOKMANS_PARK
AL97BL

Drawing Title:
PROPOSED_SITE_PLANS

Drawing Scale:	Drawn By:	Date Created:
1:200@A3	JD/SD	25.02.17

Drawing Number	Revision
73PG-10	G

