




**Standard Instructions**  
 A: All dimensions to be verified on site & any discrepancies on the drawings or divergence between drawings to be immediately reported to the Project Manager before putting the work concerned in hand, fabricating the work or preparing shop drawings.  
 B: Work to figured dimensions only (except where full size details are provided).  
 C: Do not vary any work shown on the drawings without obtaining prior approval from the project Manager or Designer.  
 D: Any additional information required should be requested from the Project Manager or Designer before commencement of work on site.

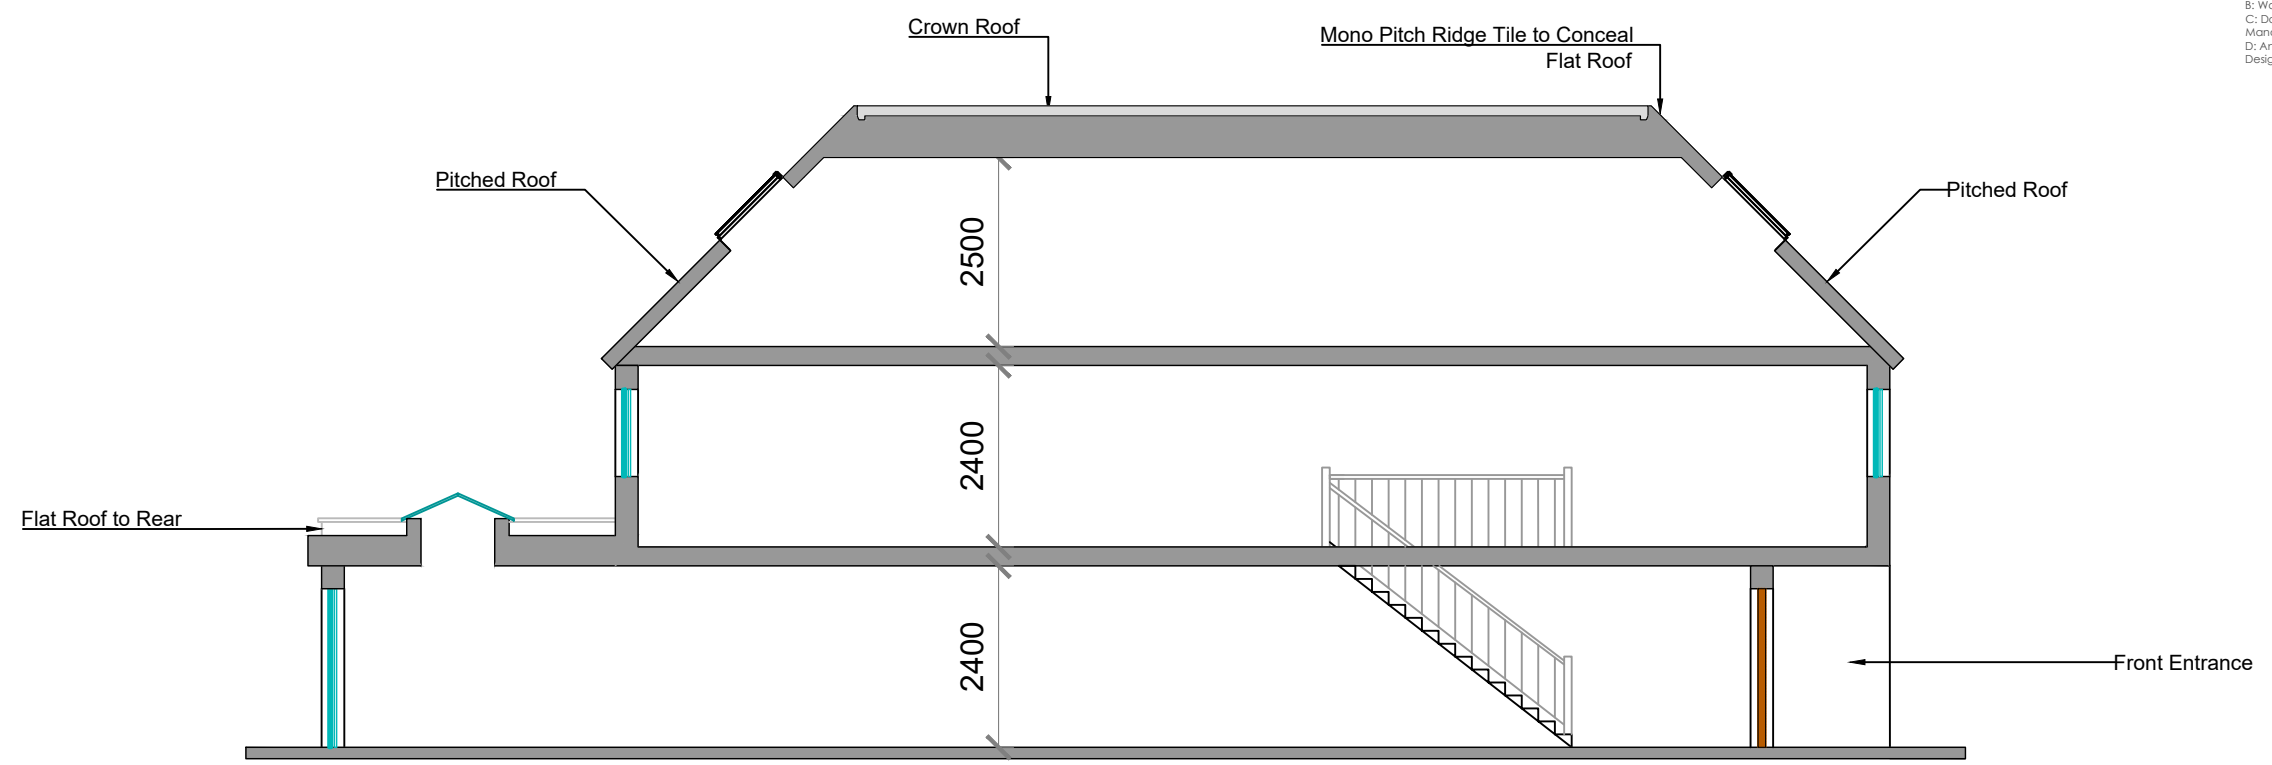


PROPOSED SECTION AA - SCALE 1:100

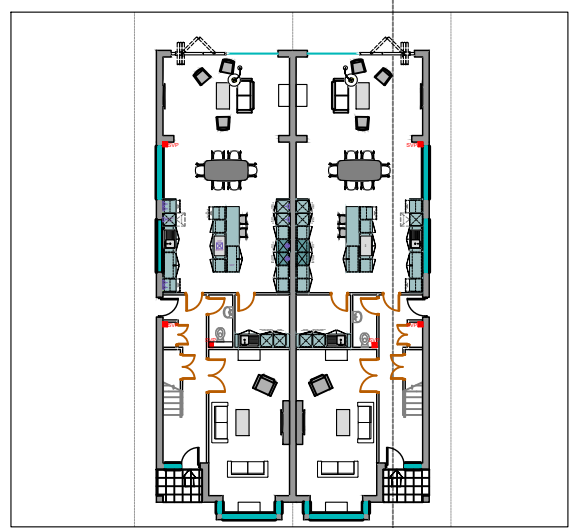

AA

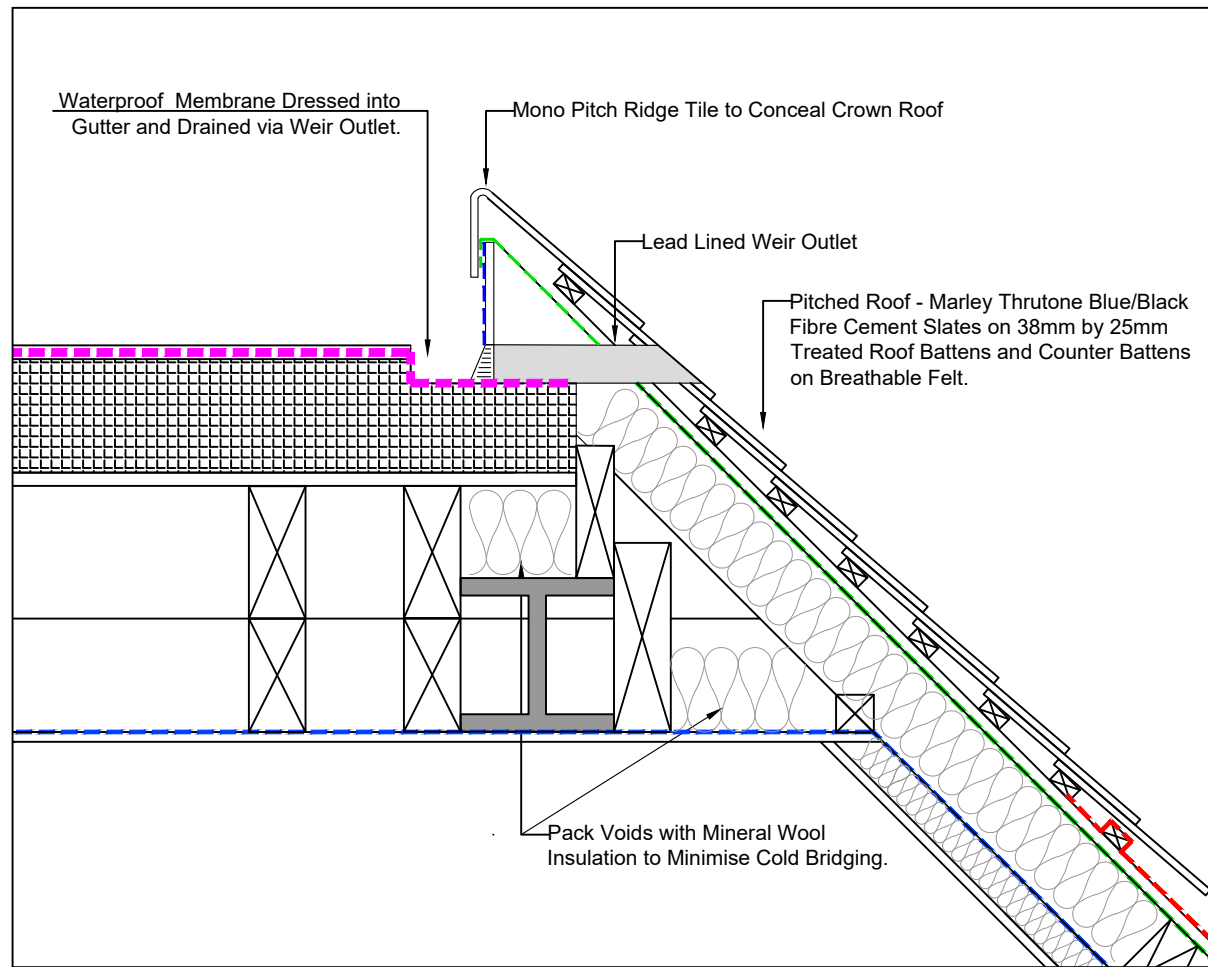

DETAIL A - CROWN ROOF JUNCTION WITH PITCHED ROOF - SCALE 1:10

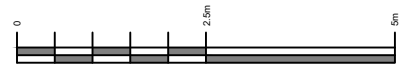

Revision	Description	Date	By
<p><b>Joe Donnellan</b></p> <p>21 Upland Drive,            Brookmans Park,            Hatfield,            Hertfordshire,            AL9 6PT            Tel: +44 (0) 7966 143749</p>			
<p>Project Address:  <b>73_PINE_GROVE</b>  <b>BROOKMANS_PARK</b>  <b>AL97BL</b></p>			
<p>Drawing Title:  <b>CROWN_ROOF_DETAILS</b></p>			
Drawing Scale:	Drawn By:	Date Created:	
ASNOTED@A3	JD/SD	30.05.19	
Drawing Number			Revision
73PG-48			<b>A</b>