


Drg 12. The Limes  
Section E - E

Timber greenhouse  
framework :  
Vertical section  
through door

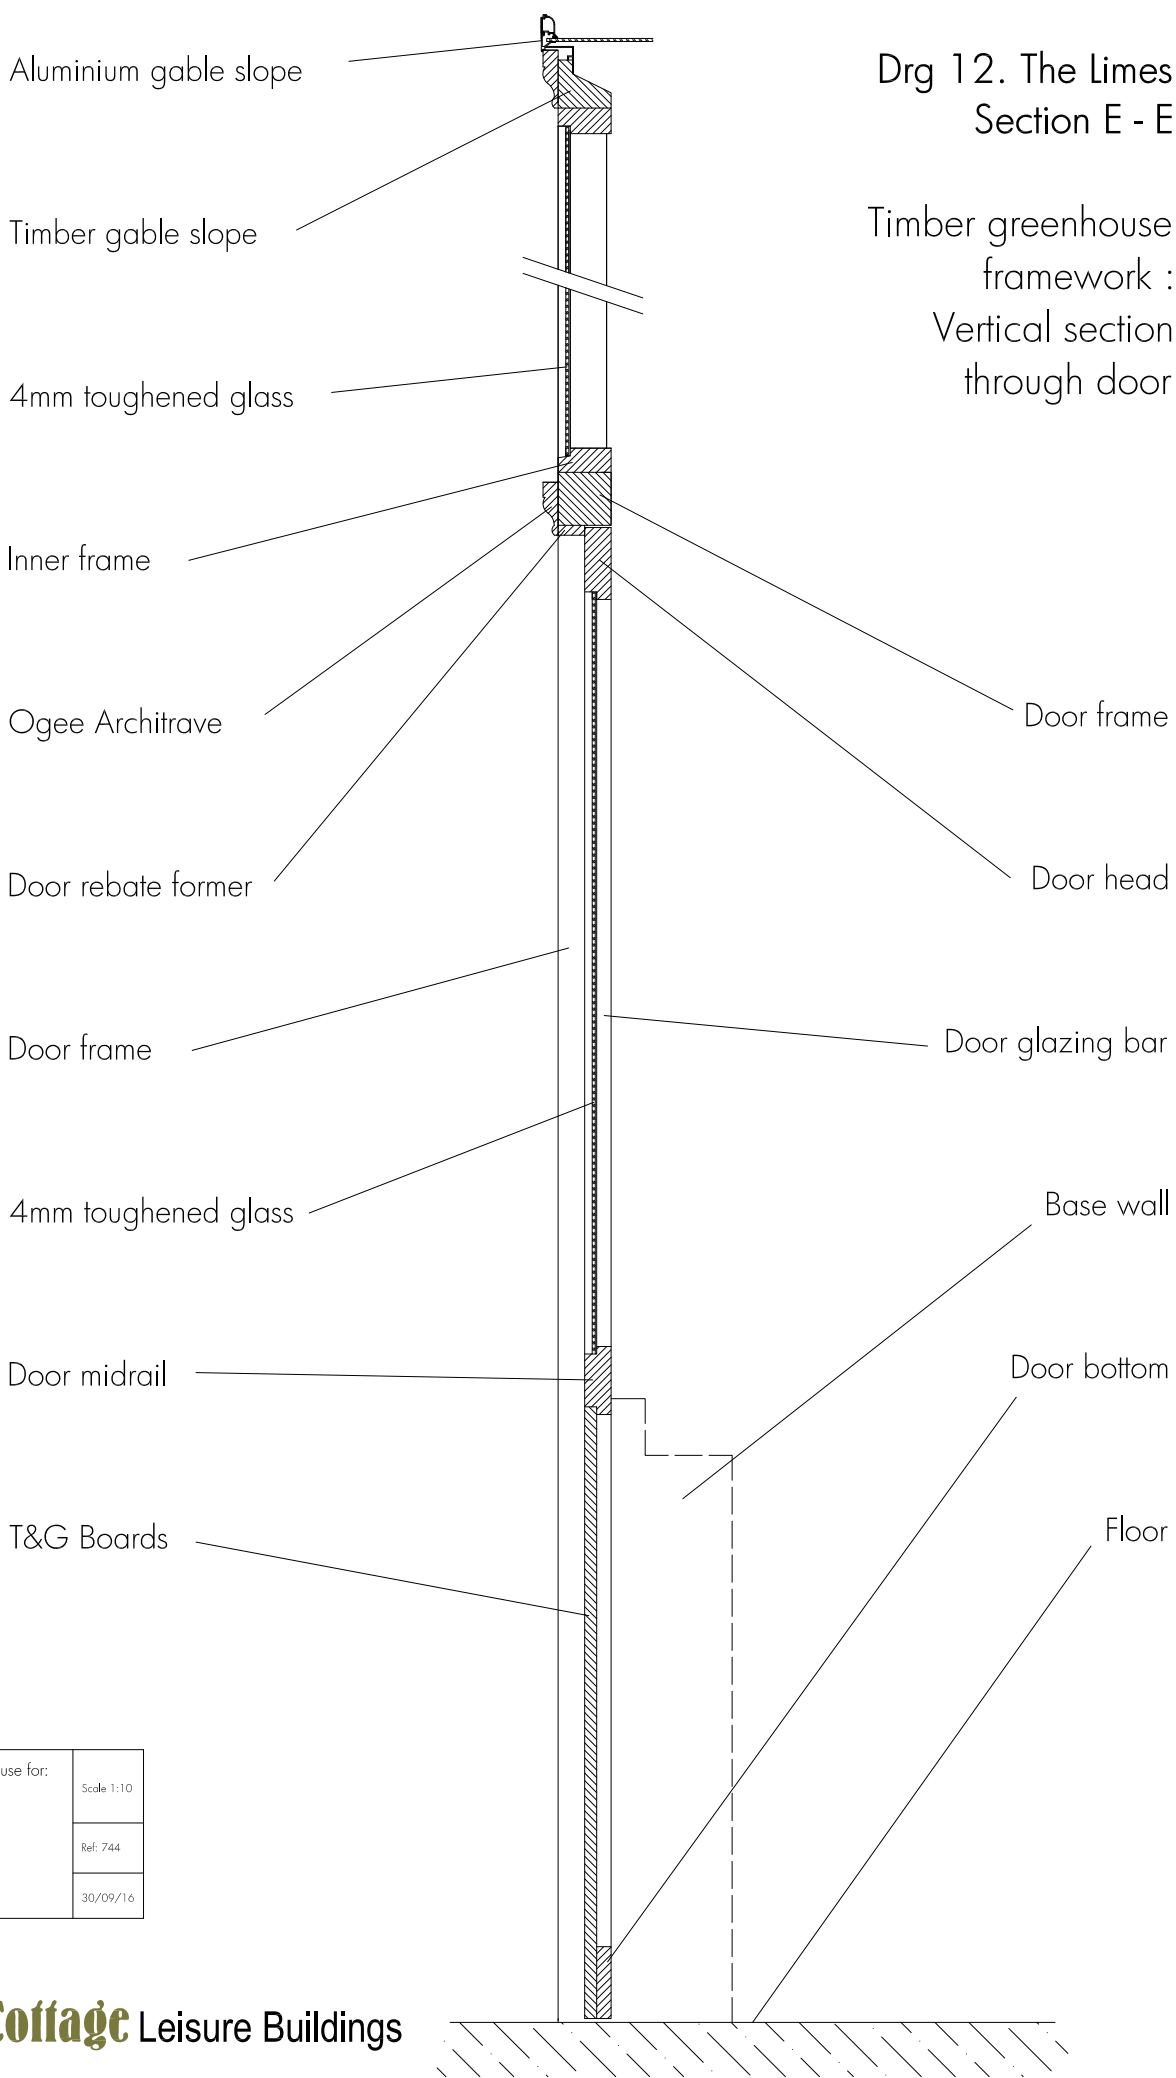

|   |            |
|---|------------|
| Proposed Greenhouse for:  | Scale 1:10 |
| Mr Figgis<br>The Limes<br>51 High Road<br>Essendon<br>HATFIELD<br>AL9 6HS | Ref: 744   |
|   | 30/09/16   |