



Proposed Perimeter Fence Elevation - 1:20

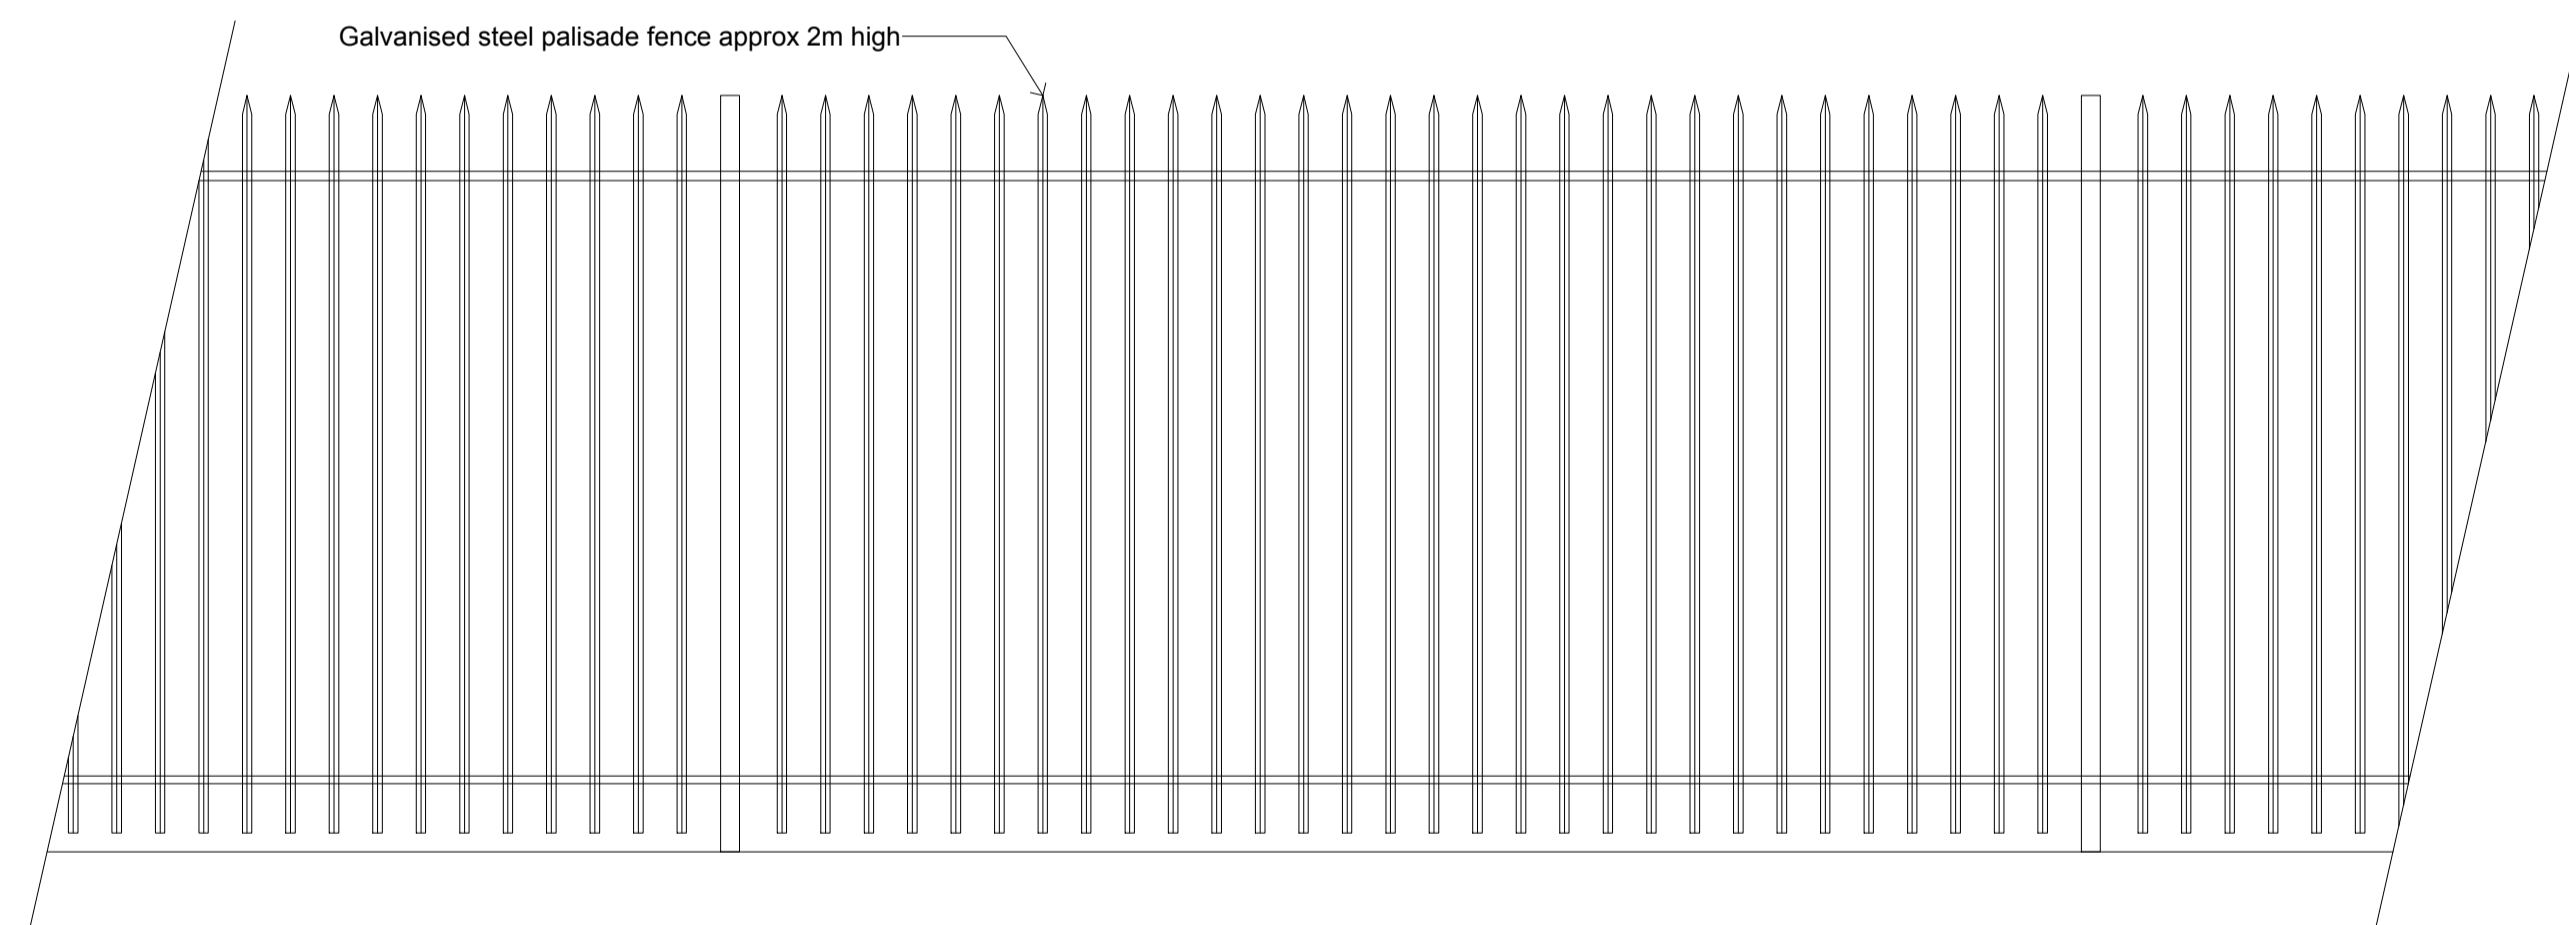

Existing Perimeter Fence Elevation - 1:20

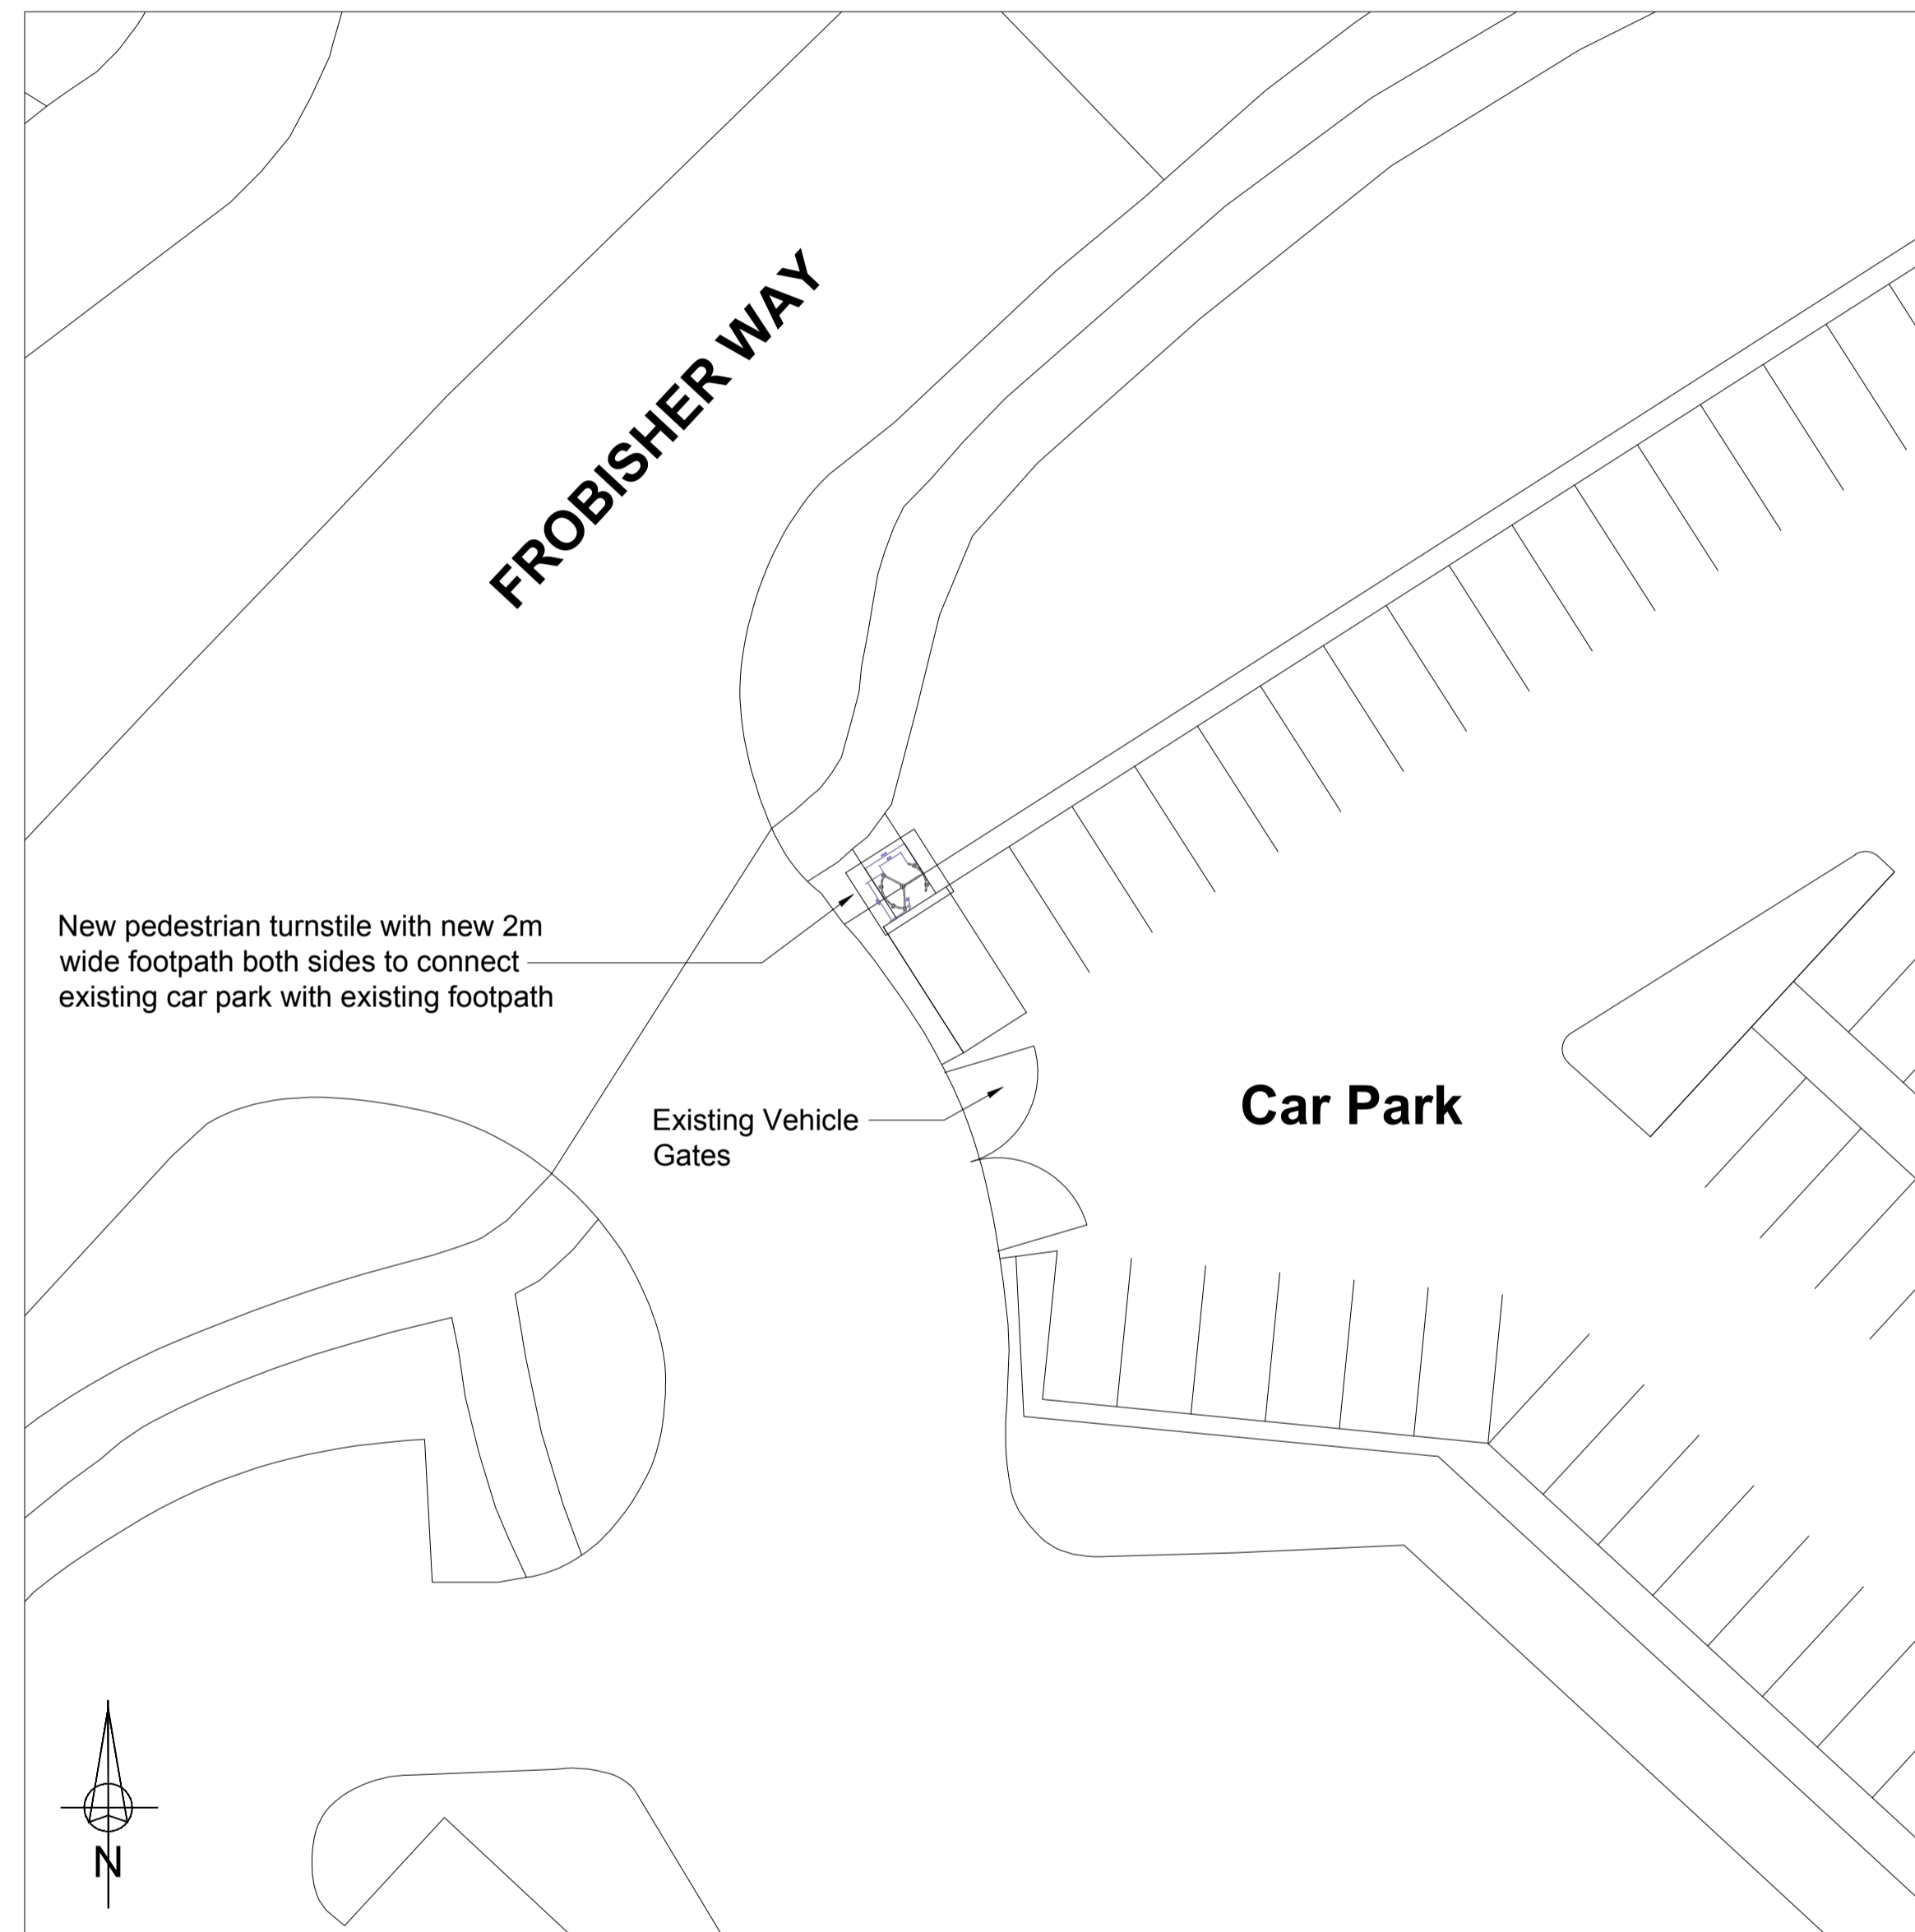

Proposed Site Layout - 1:200

P1	FIRST ISSUE	03.07.17	GT
REV.		DATE	BY

THIS DRAWING HAS BEEN PRODUCED FOR YODEL/SJS FOR A PROPOSED REFURBISHMENT AT FROBISHER WAY, HATFIELD.
IT IS NOT INTENDED FOR USE BY ANY OTHER PERSON OR FOR ANY OTHER PURPOSES.

© COPYRIGHT VINCENT & GORBING LIMITED 2017

**YODEL
FROBISHER WAY
HATFIELD**

DRAWING TITLE
**Proposed Turnstile
Computacenter Car Park**

SCALE	DRAWN	CHECKED
as noted @A1	GT	MC
	DATE	DATE
	JUN 17	JUN 17

PROJECT No.	DRAWING No.	REV No.
7592	A090	P1

VINCENT AND GORBING
CHARTERED ARCHITECTS AND TOWN PLANNERS

STERLING COURT NORTON ROAD STEVENAGE HERTS SG1 2JY
TELEPHONE: 01438 316331 FAX: 01438 722035
web: www.vincent-gorbing.co.uk e-mail: architects@vincent-gorbing.co.uk