

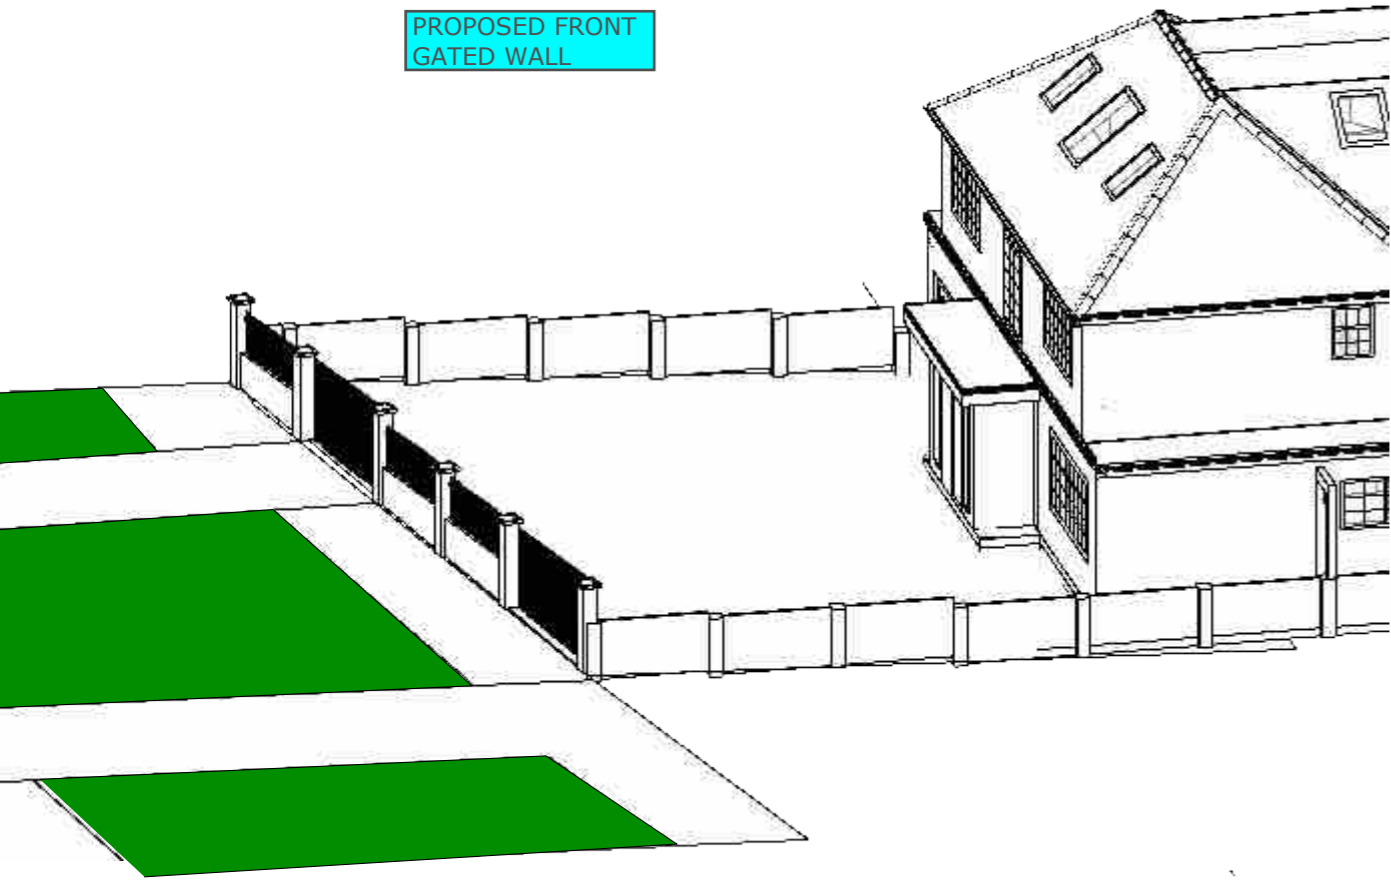
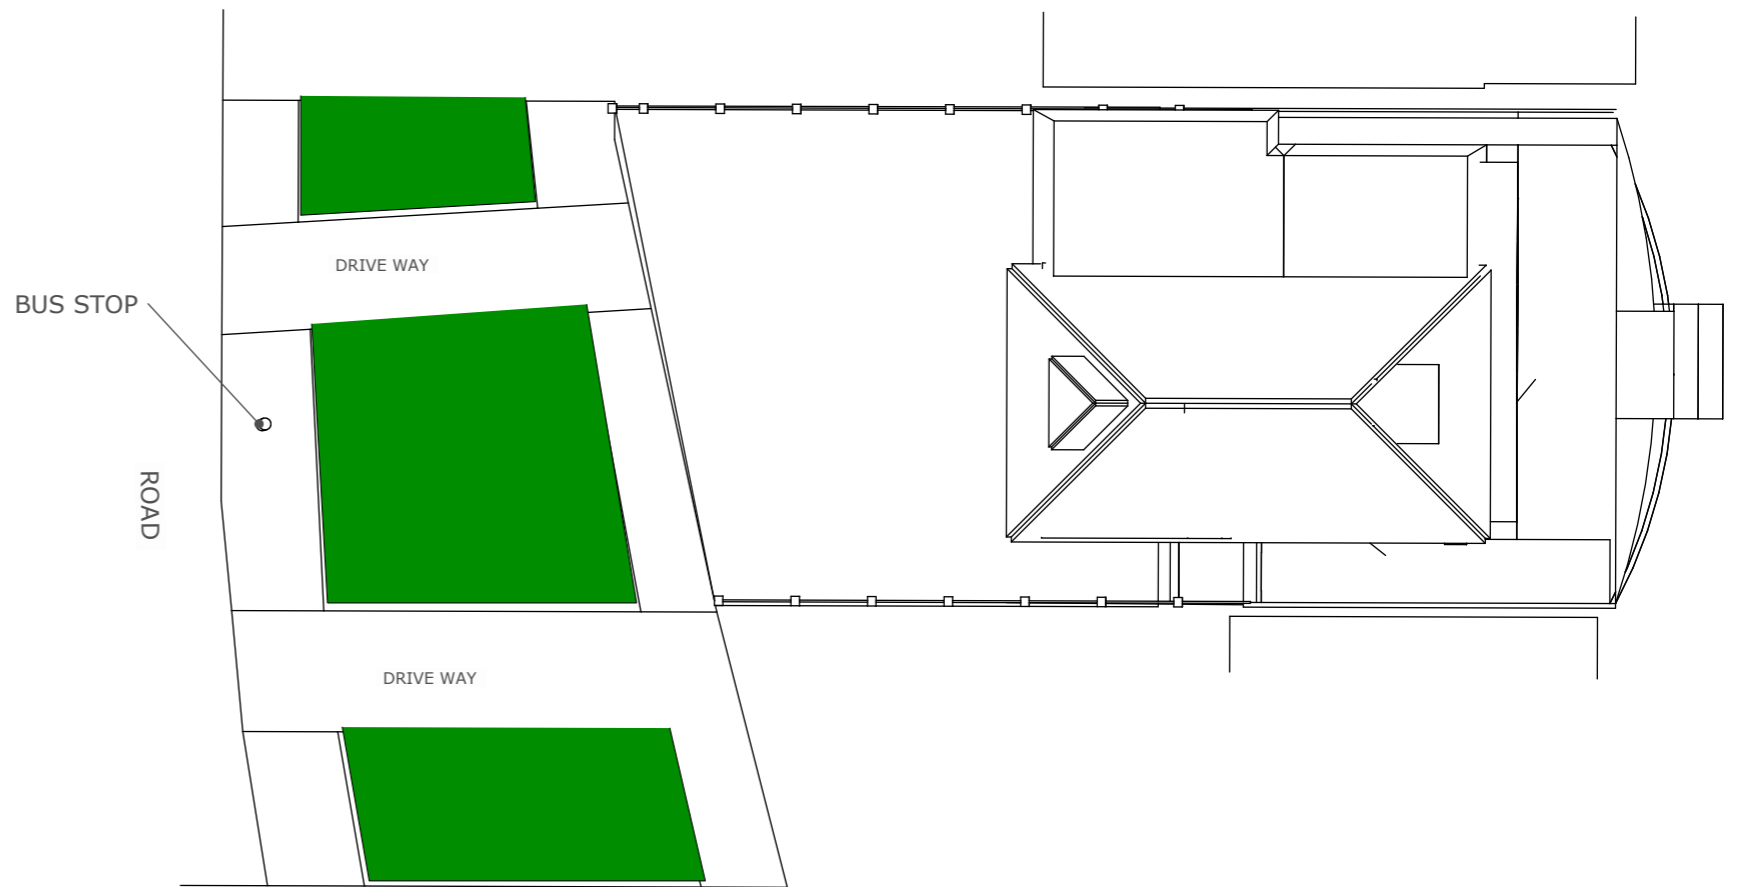


PROPOSED FRONT GATED WALL

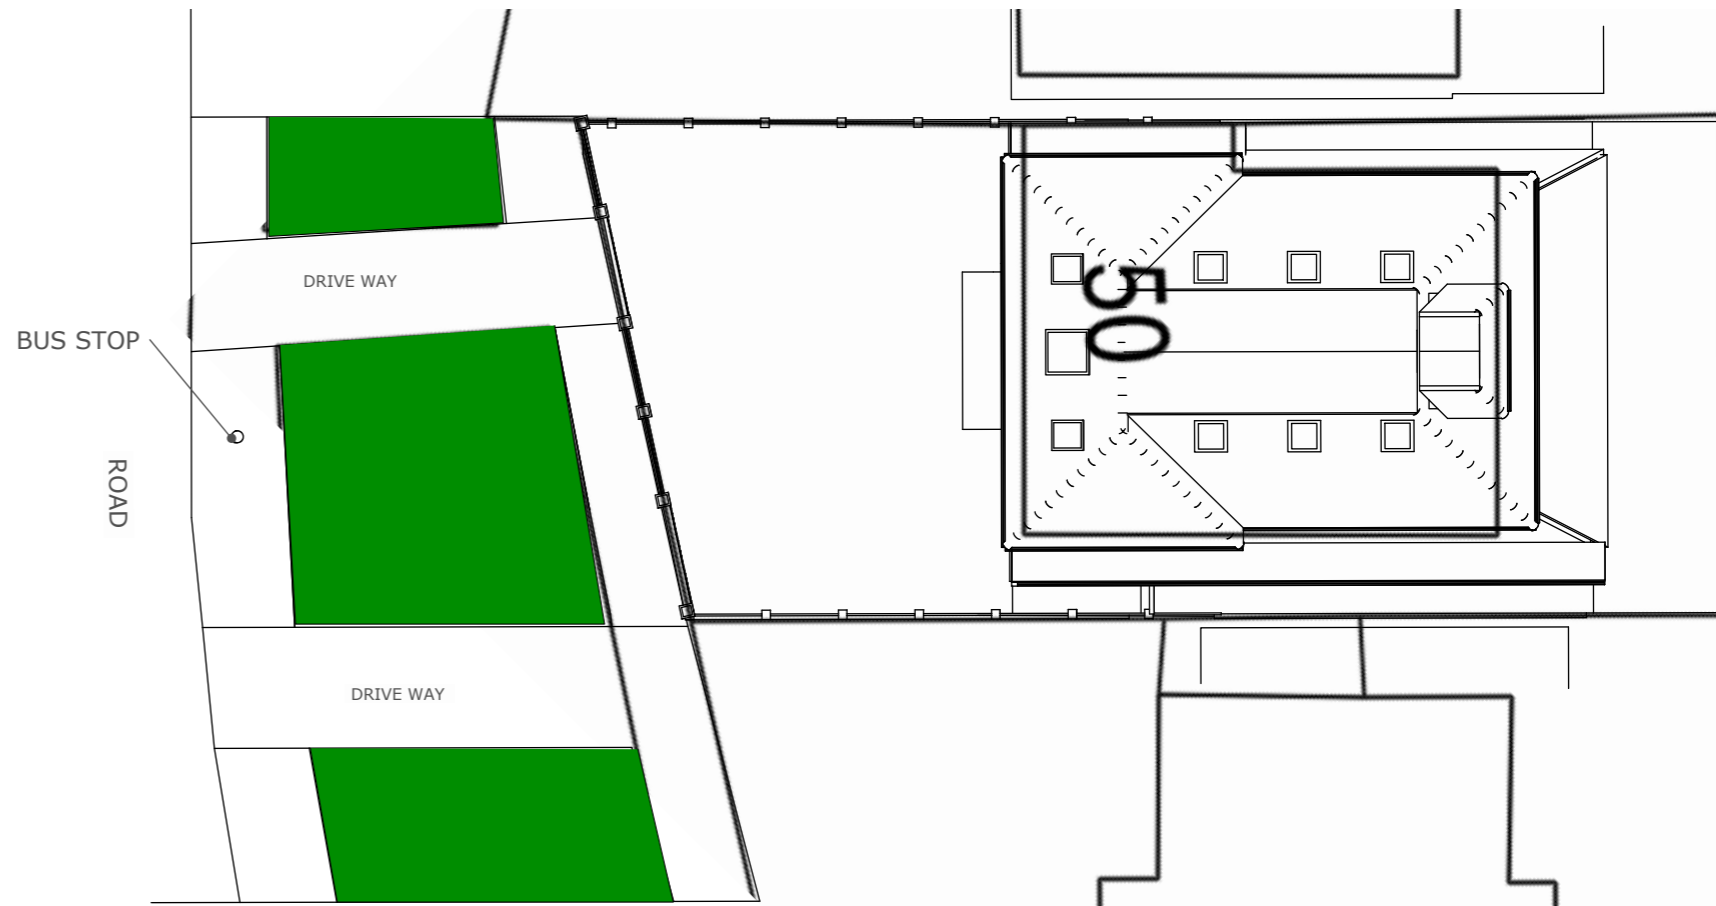

EXISTING FRONT OPEN

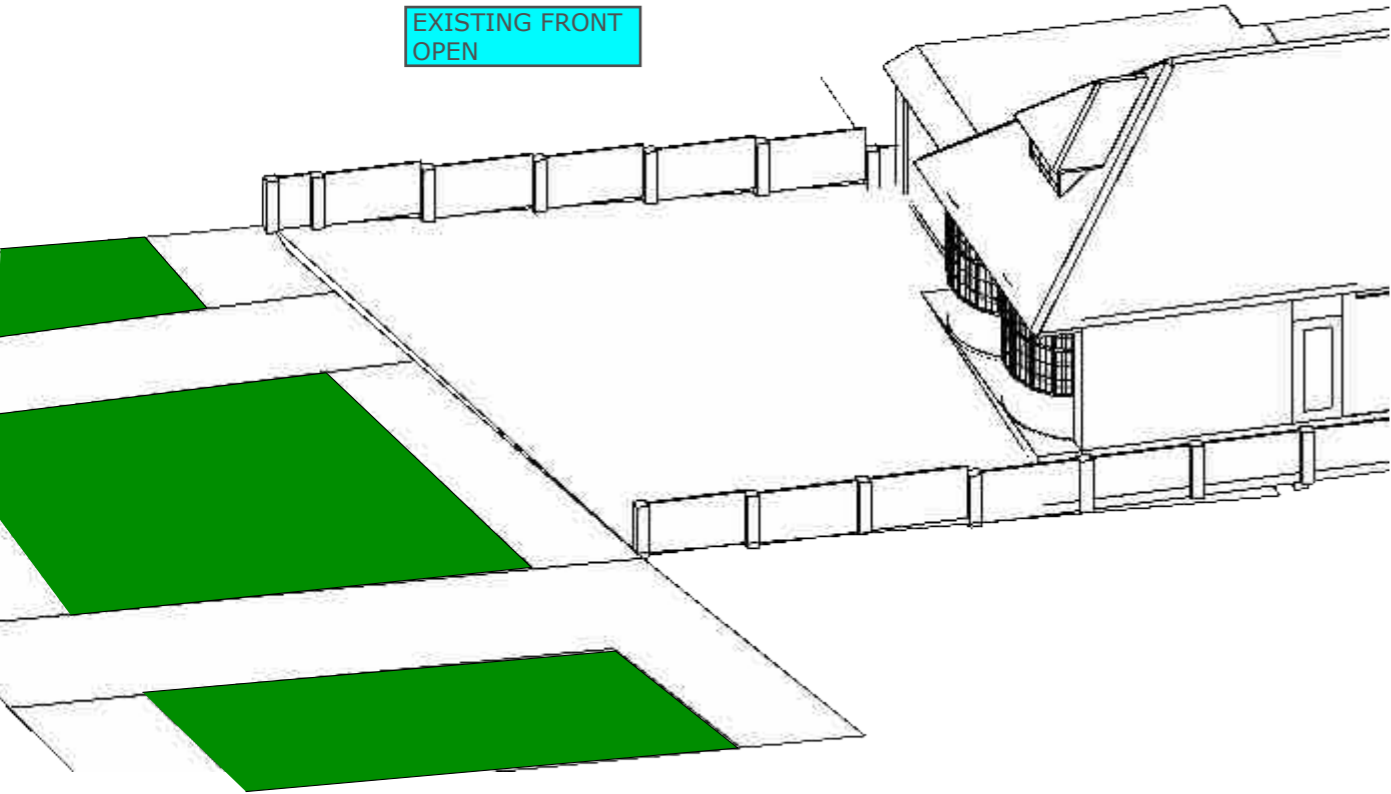

1:200 on A3

